




GROUND FLOOR PLAN 1:50

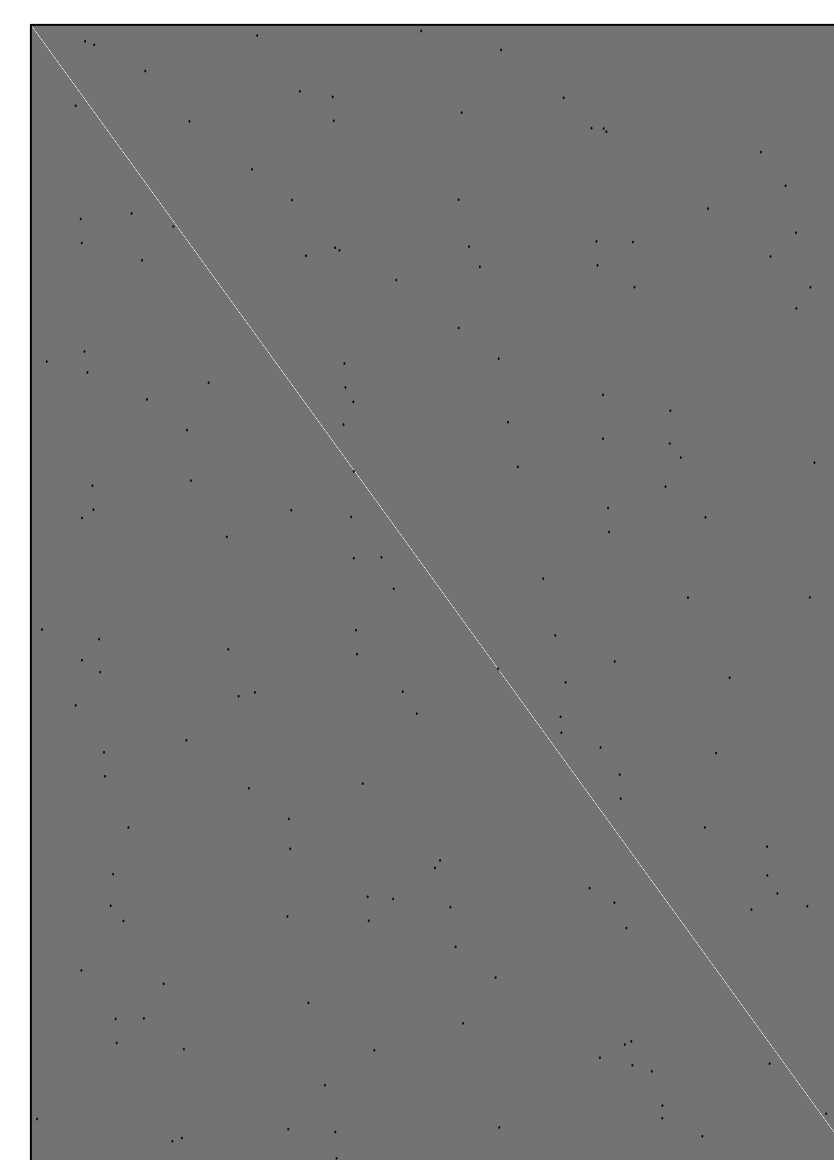

ROOF PLAN 1:50

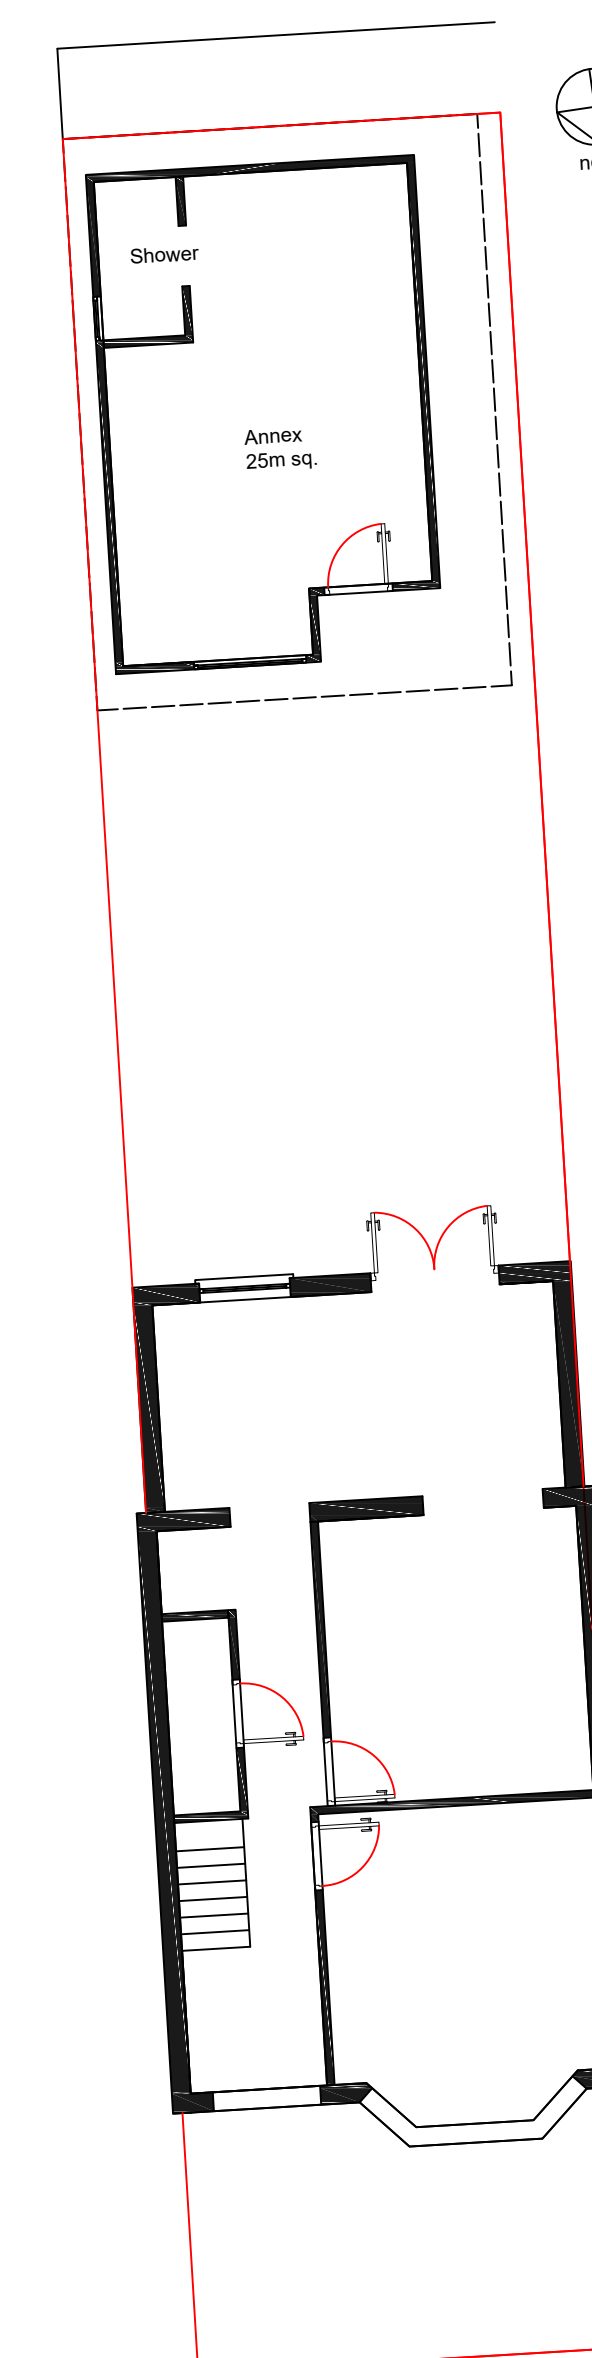

BLOCK PLAN 1:100

 

Project

ANNEX

Client

13 CARTERHATCH ROAD EN3 5LS

Drawing Title

PROPOSED PLANS

Scale 1:100 & 1:50 @ A1 SDS	Drawn AUG2023	Checked --	Authorised --
-----------------------------------	------------------	---------------	------------------

Drawing Number AUG2023_3CHR_01	Rev A
-----------------------------------	----------