


OS MAP
1:1250

SITE PLAN
1:500



SCALE BAR

 

LONDON
CONSULTANTS LTD

PROPOSAL:
FIRST FLOOR EXTENSION
CHANGE OF USE TO HMO'S

SITE ADDRESS:
225 ORDNANCE RD

DATE: 27.03.2024


SCALE: 1:1250, 1:500

DRAWING NUMBER: gla-1L

DRAWN: J.V

CHECK: R.K


REV:

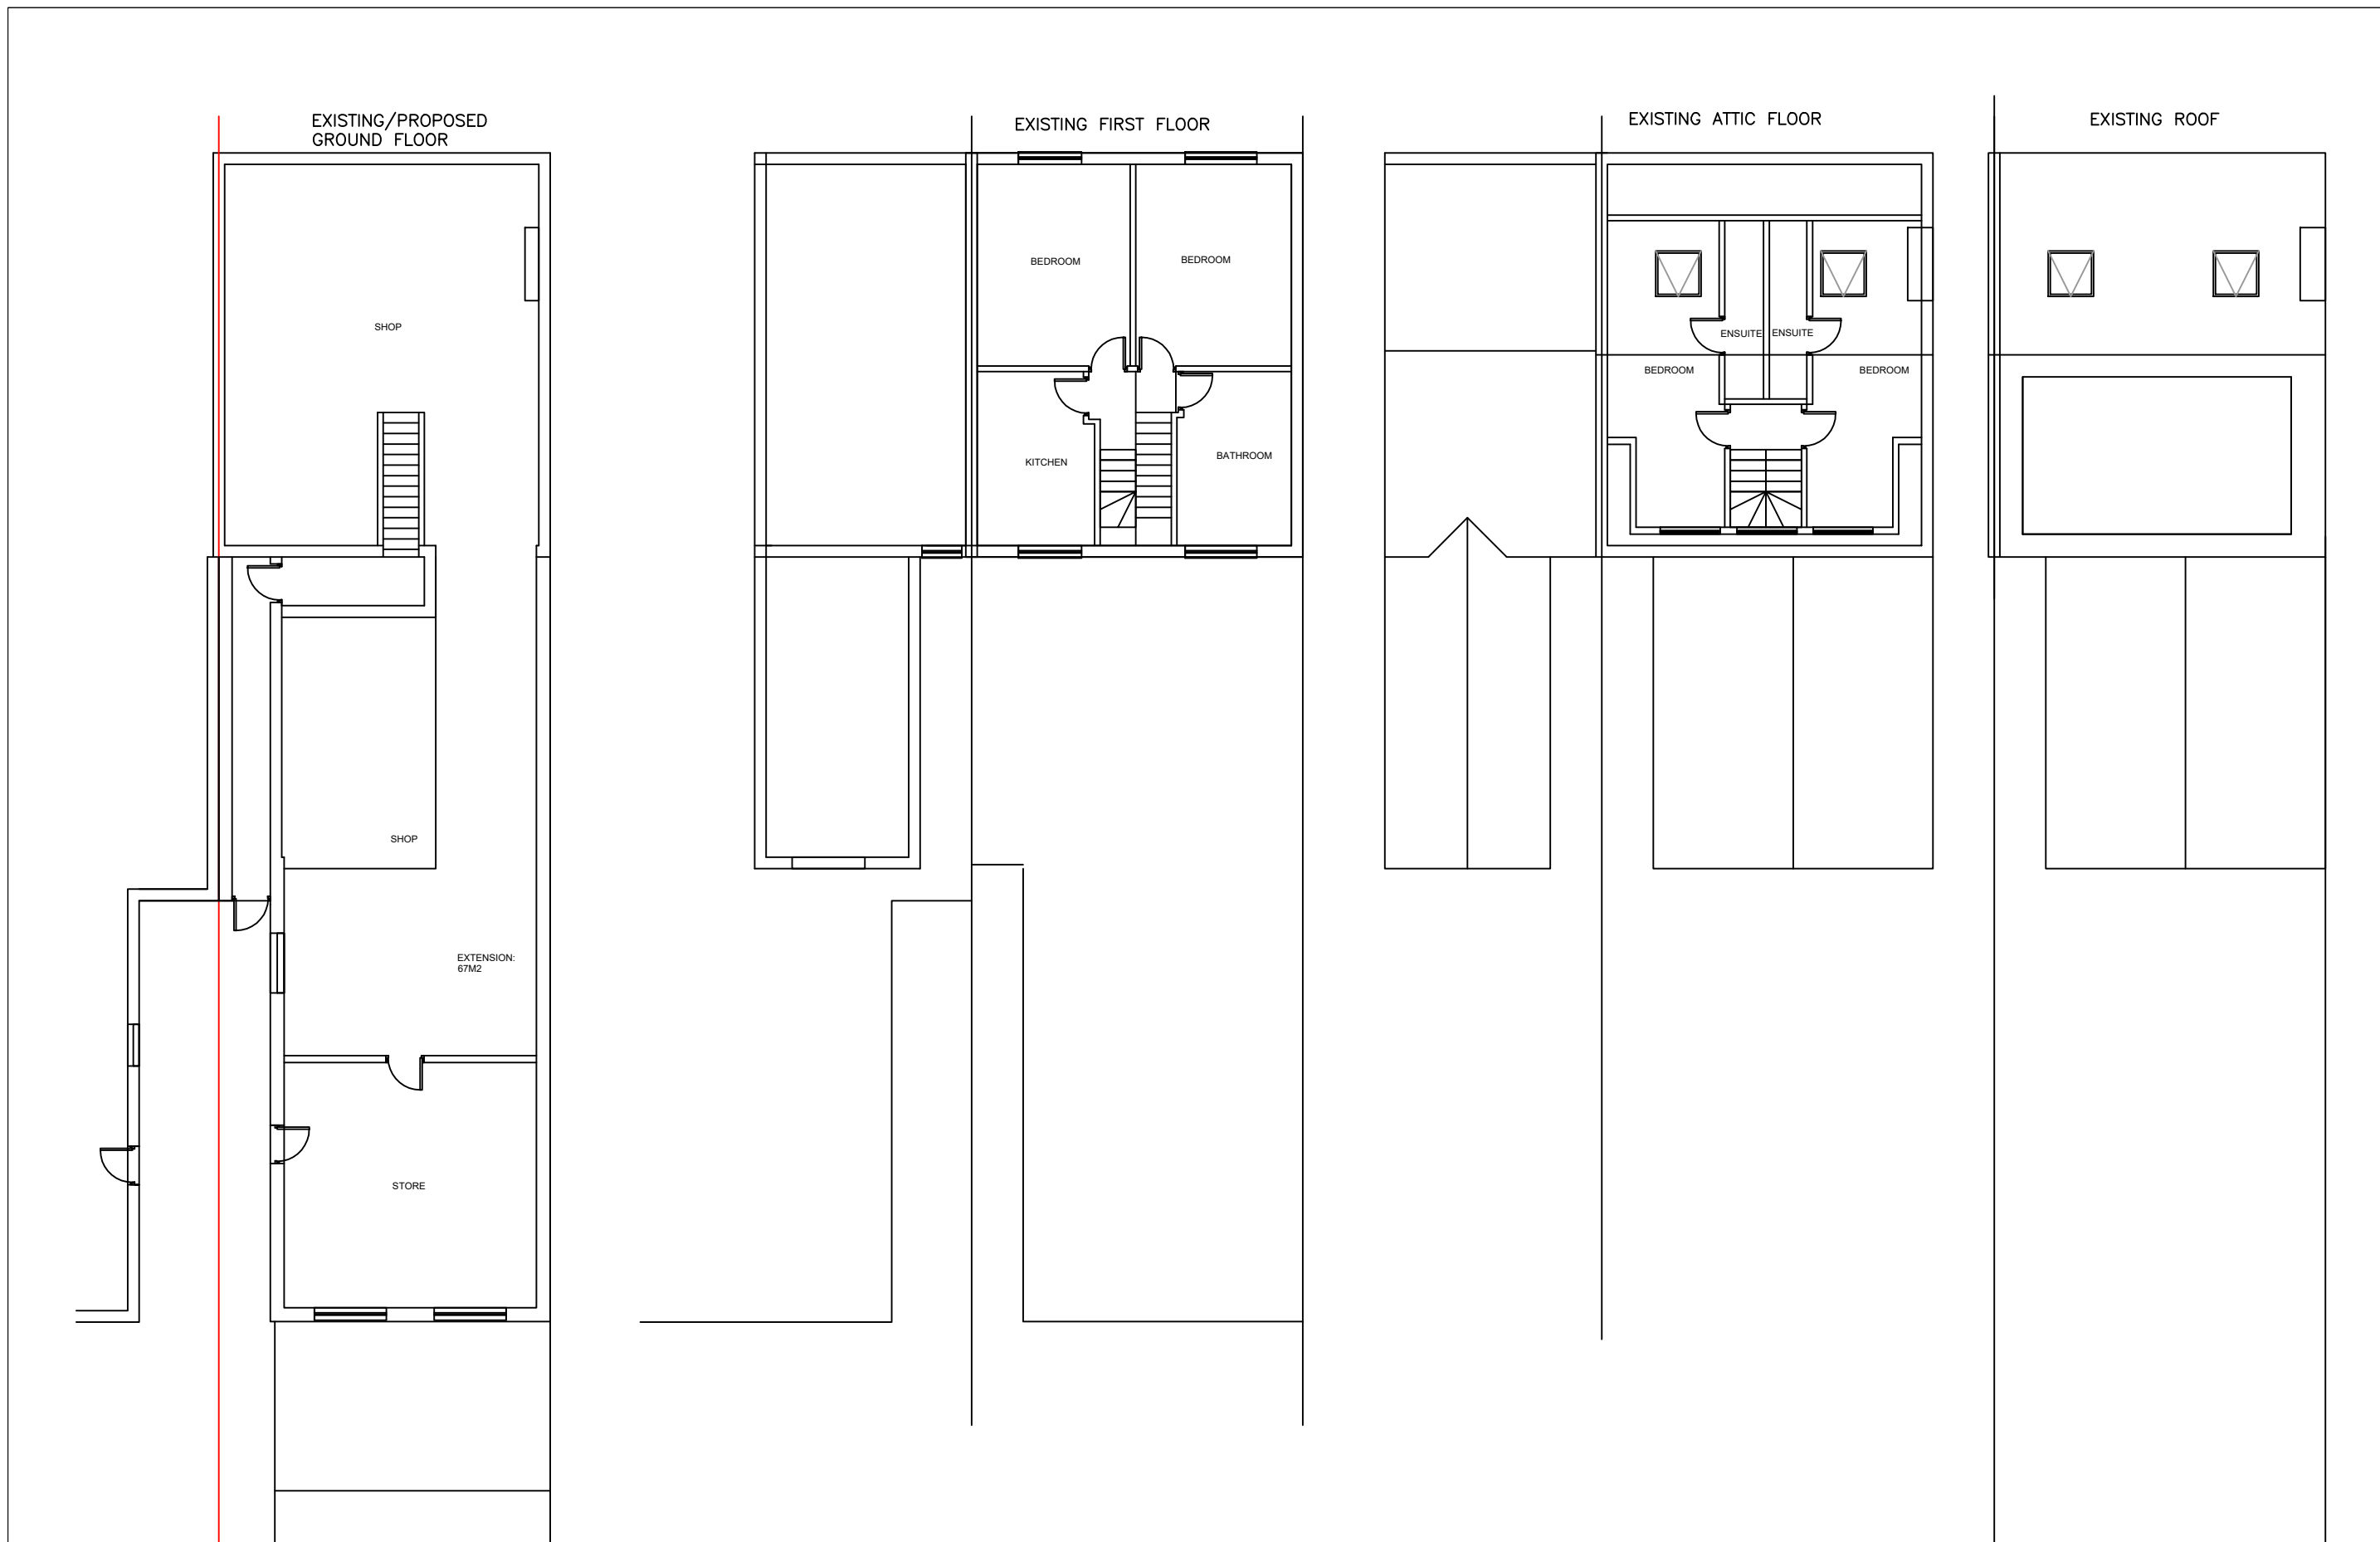

PROPOSAL:
FIRST FLOOR EXTENSION
CHANGE OF USE TO HMO'S



SITE ADDRESS:
225 ORDNANCE RD

DATE: 27.03.2024	
SCALE: 1;100	
DRAWING NUMBER: gla-2L	
DRAWN: J.V	CHECK: R.K
REV: B	

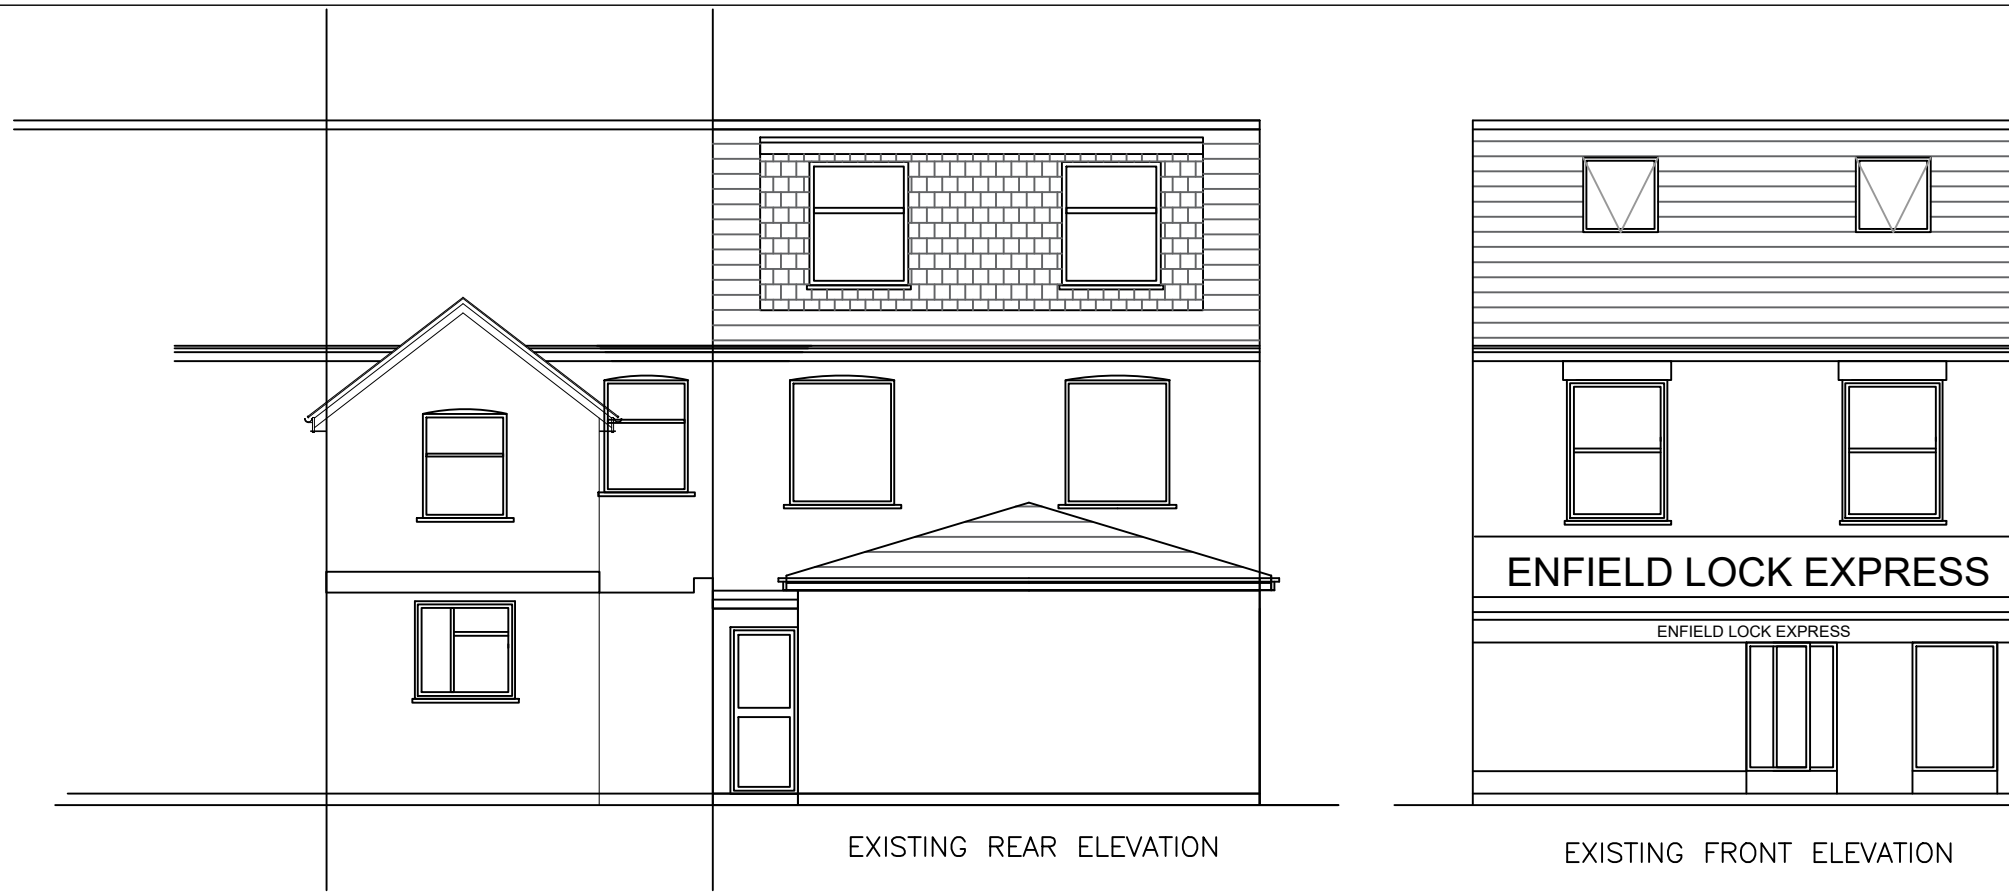

EXISTING REAR ELEVATION

EXISTING FRONT ELEVATION

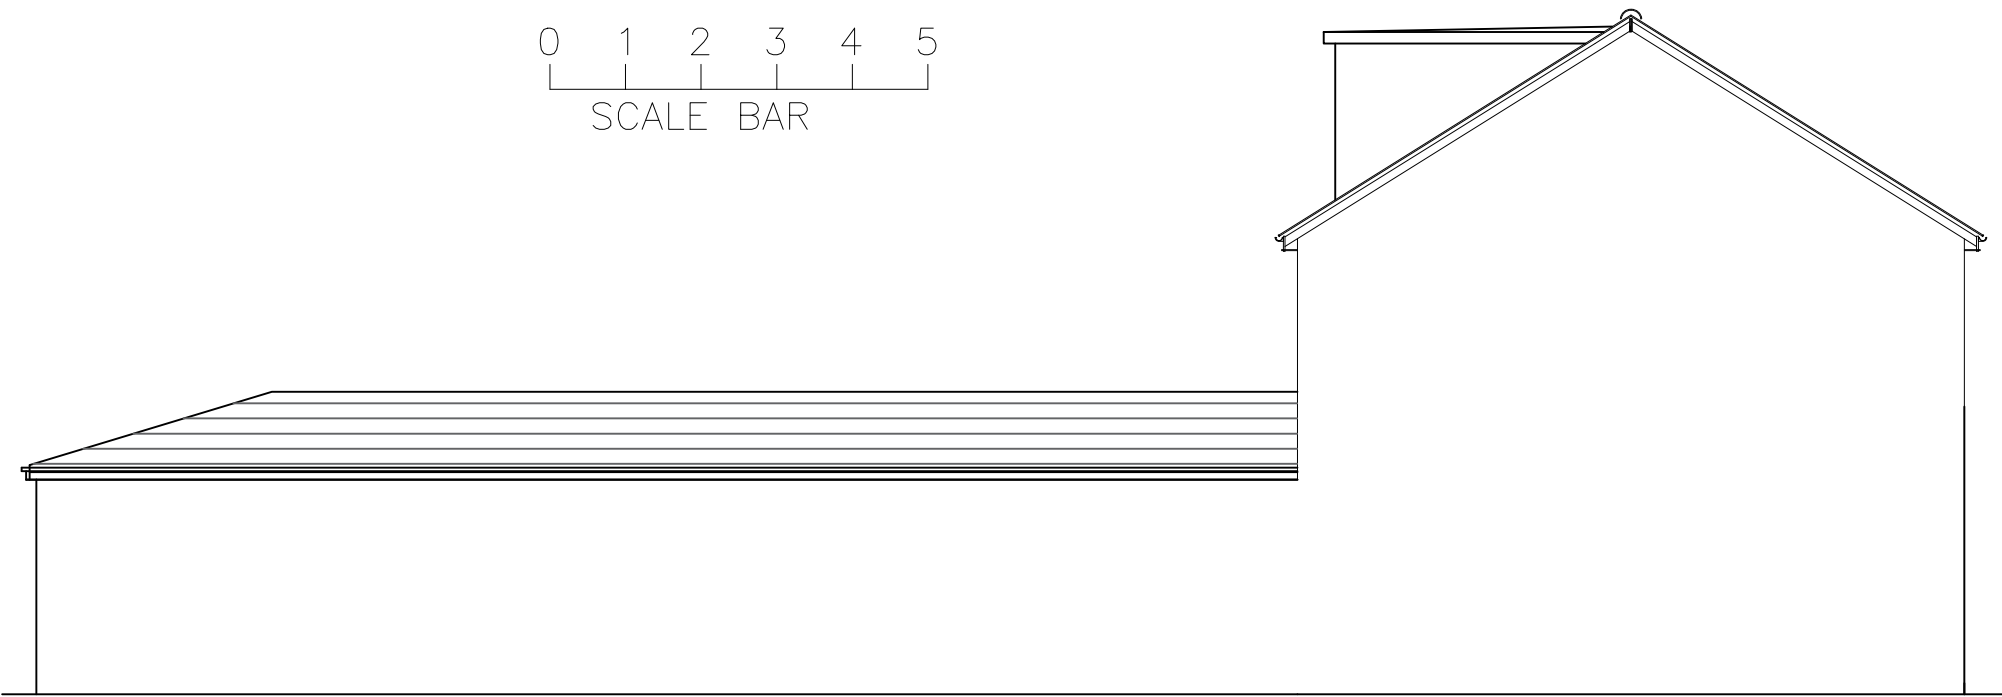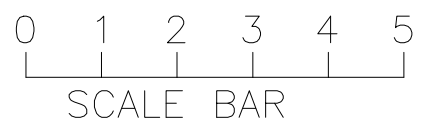

EXISTING SIDE



PROPOSAL:
FIRST FLOOR EXTENSION
CHANGE OF USE TO HMO'S

SITE ADDRESS:
225 ORDANCE RD

DATE: 27.03.2024




SCALE: 1;100

DRAWING NUMBER: gl-a-3L

DRAWN: J.V

CHECK: R.K

REV:

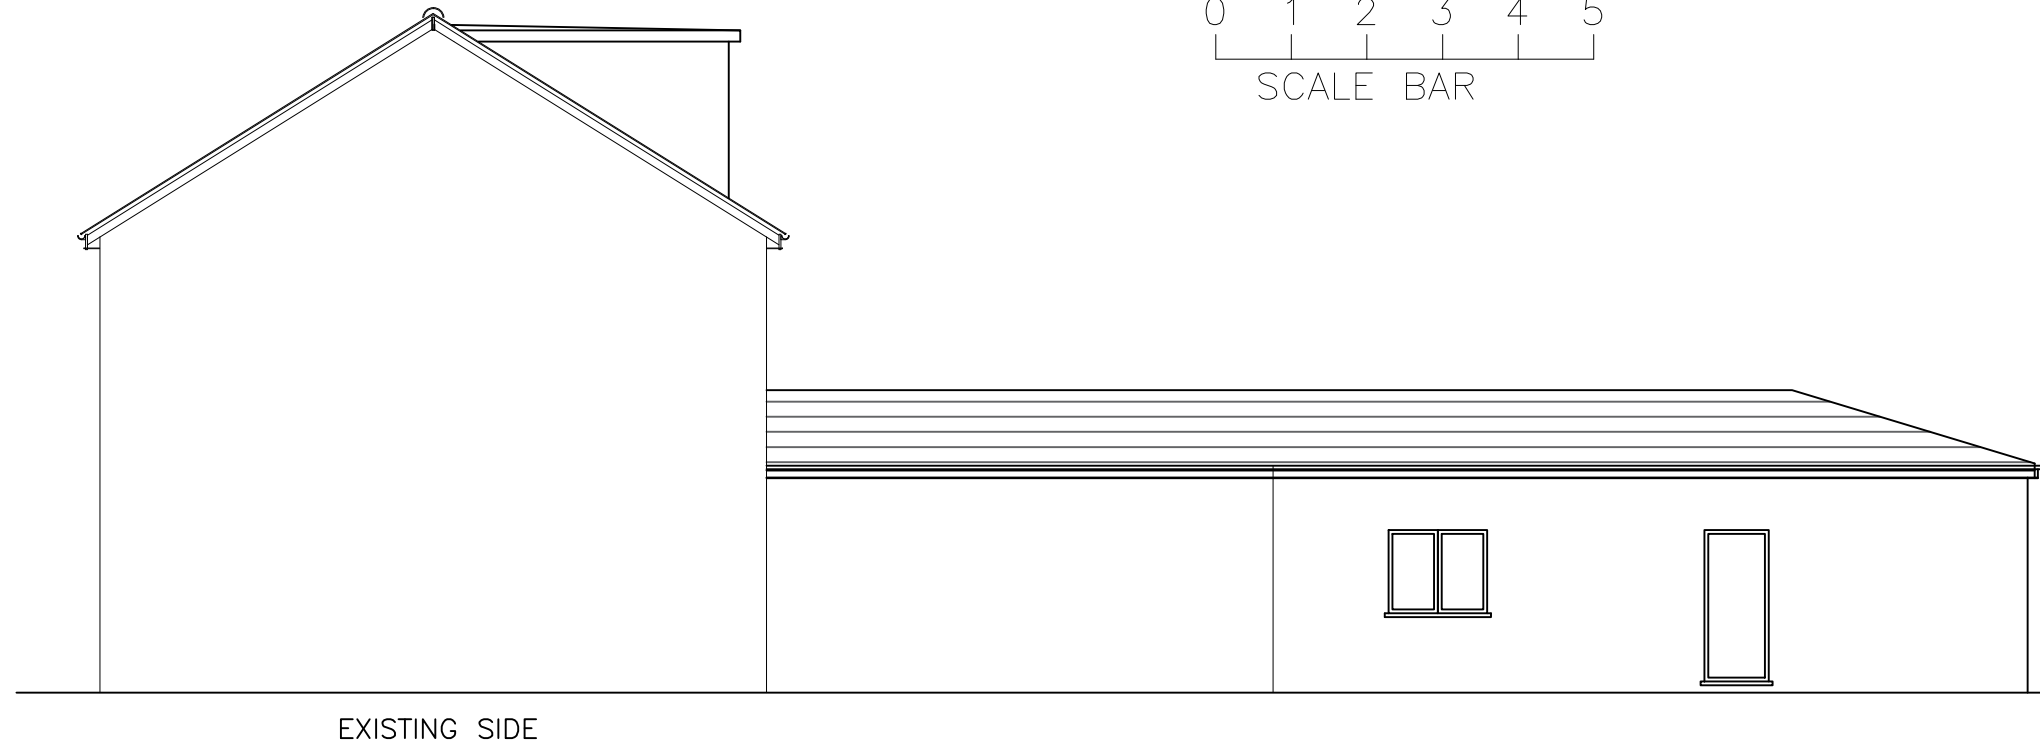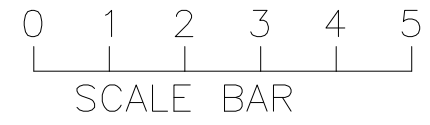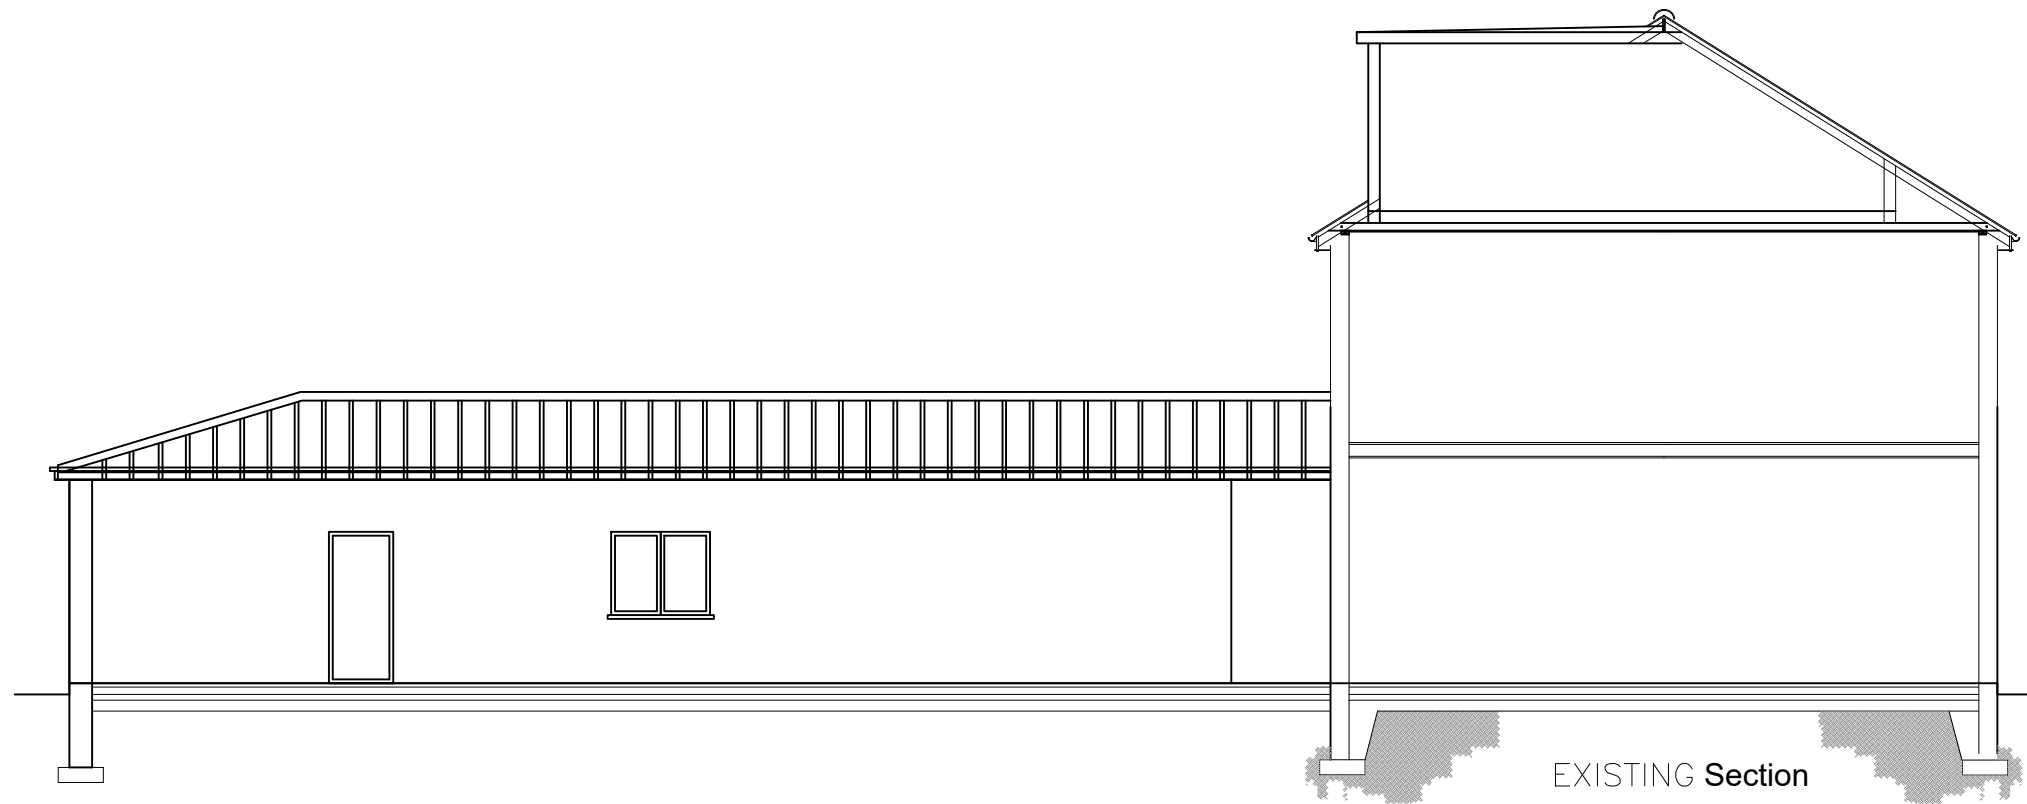

EXISTING SIDE



PROPOSAL:
FIRST FLOOR EXTENSION
CHANGE OF USE TO HMO'S

SITE ADDRESS:
225 ORDANCE RD

DATE: 27.03.2024

SCALE: 1;100



DRAWING NUMBER: gla-4L

DRAWN: J.V CHECK: R.K

REV:

PROPOSED SECOND FLOOR

PROPOSED ROOF


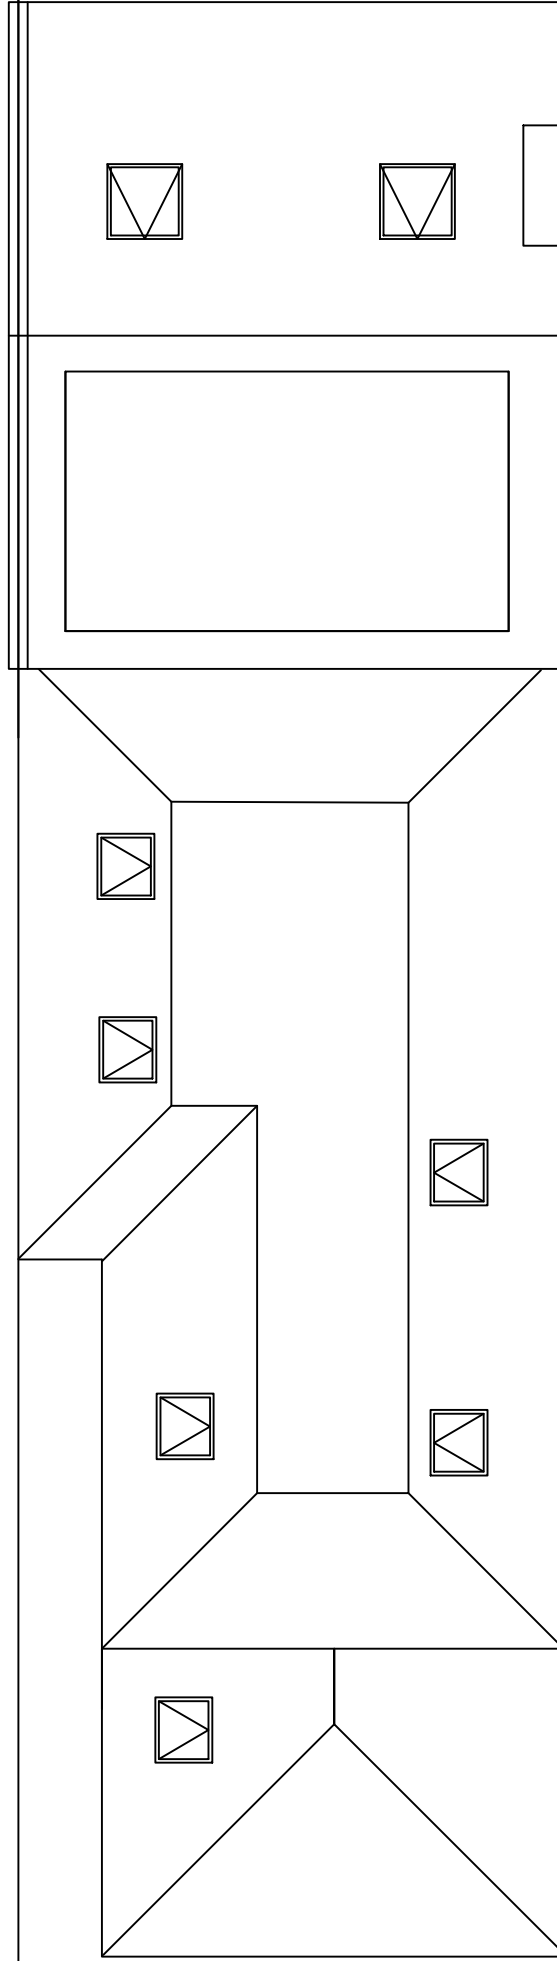
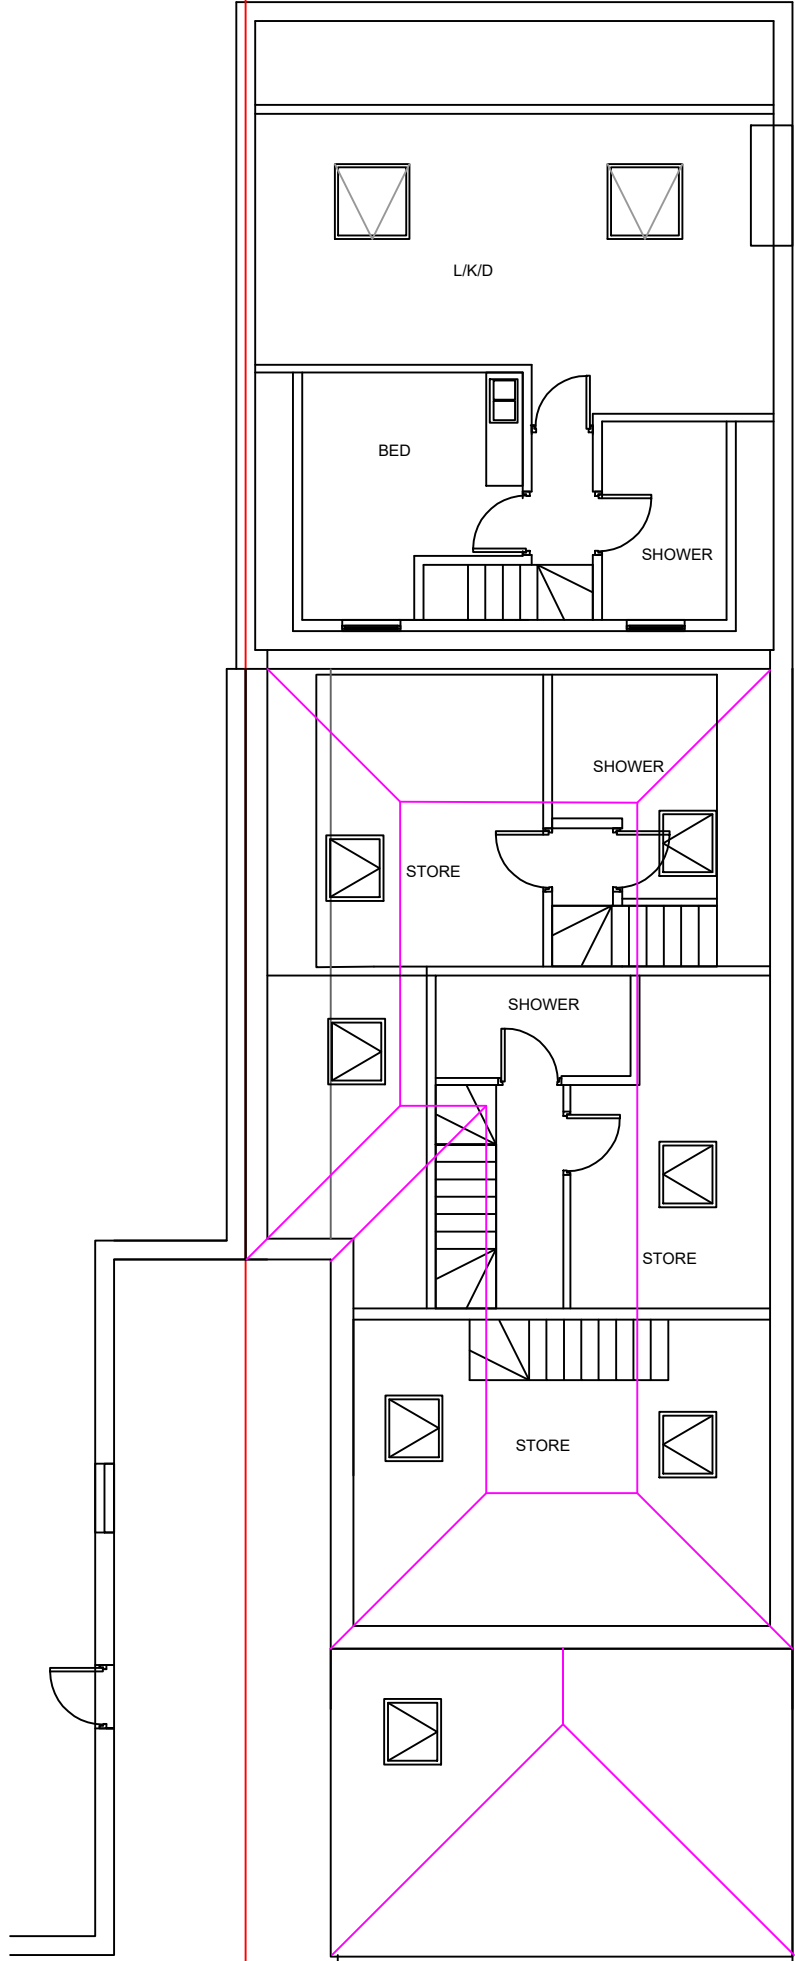



DATE: 27.03.2024	
SCALE: 1:100	
DRAWING NUMBER: gla-6L	
DRAWN: J.V	CHECK: R.K
REV:	


PROPOSAL:
FIRST FLOOR EXTENSION
CHANGE OF USE TO HMO'S

SITE ADDRESS:
225 ORDANCE RD



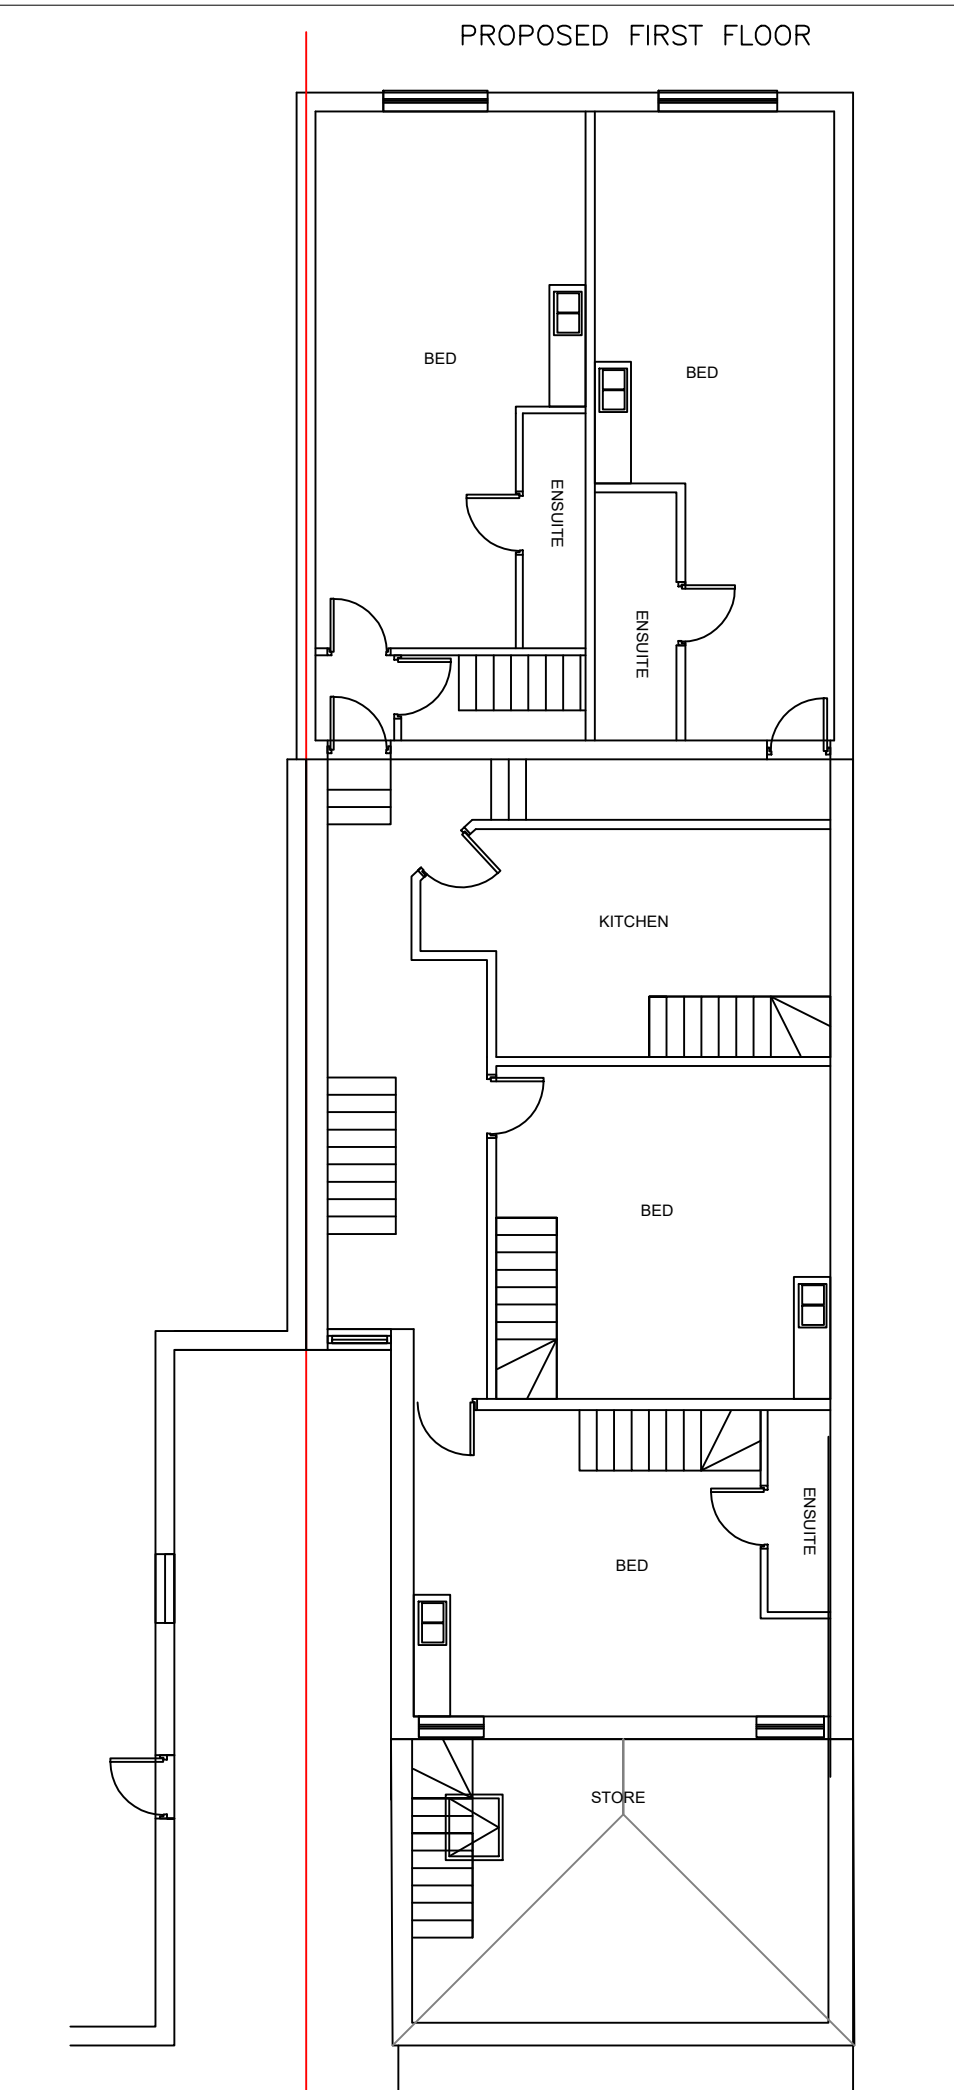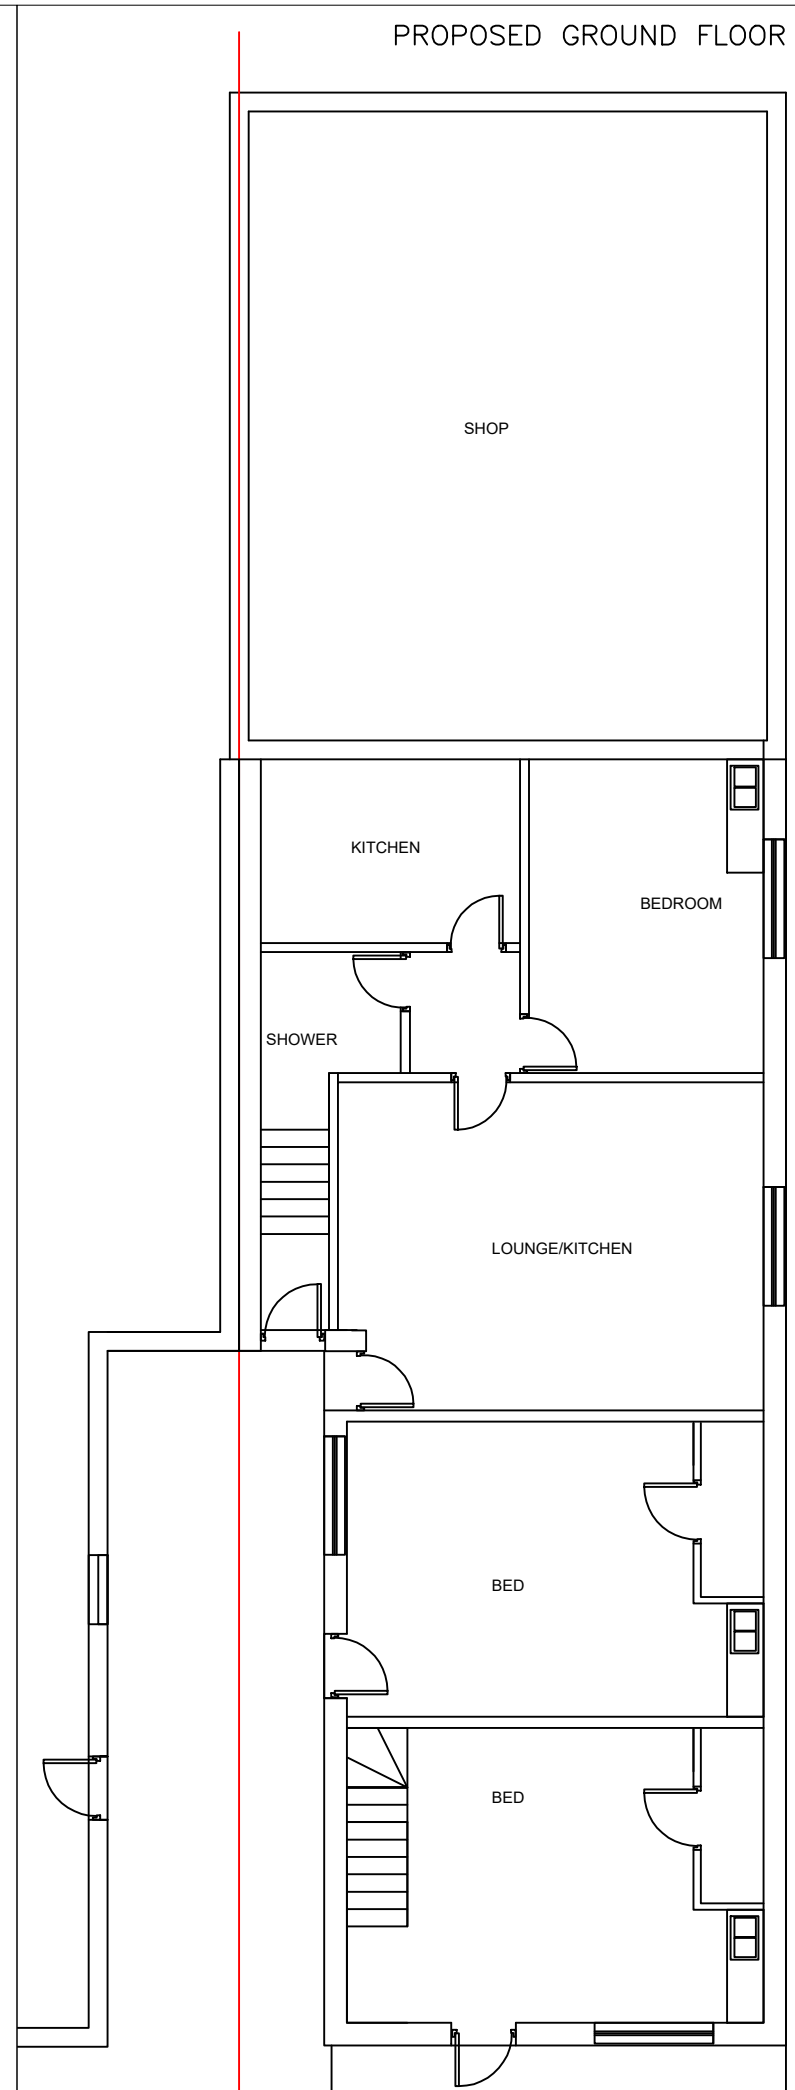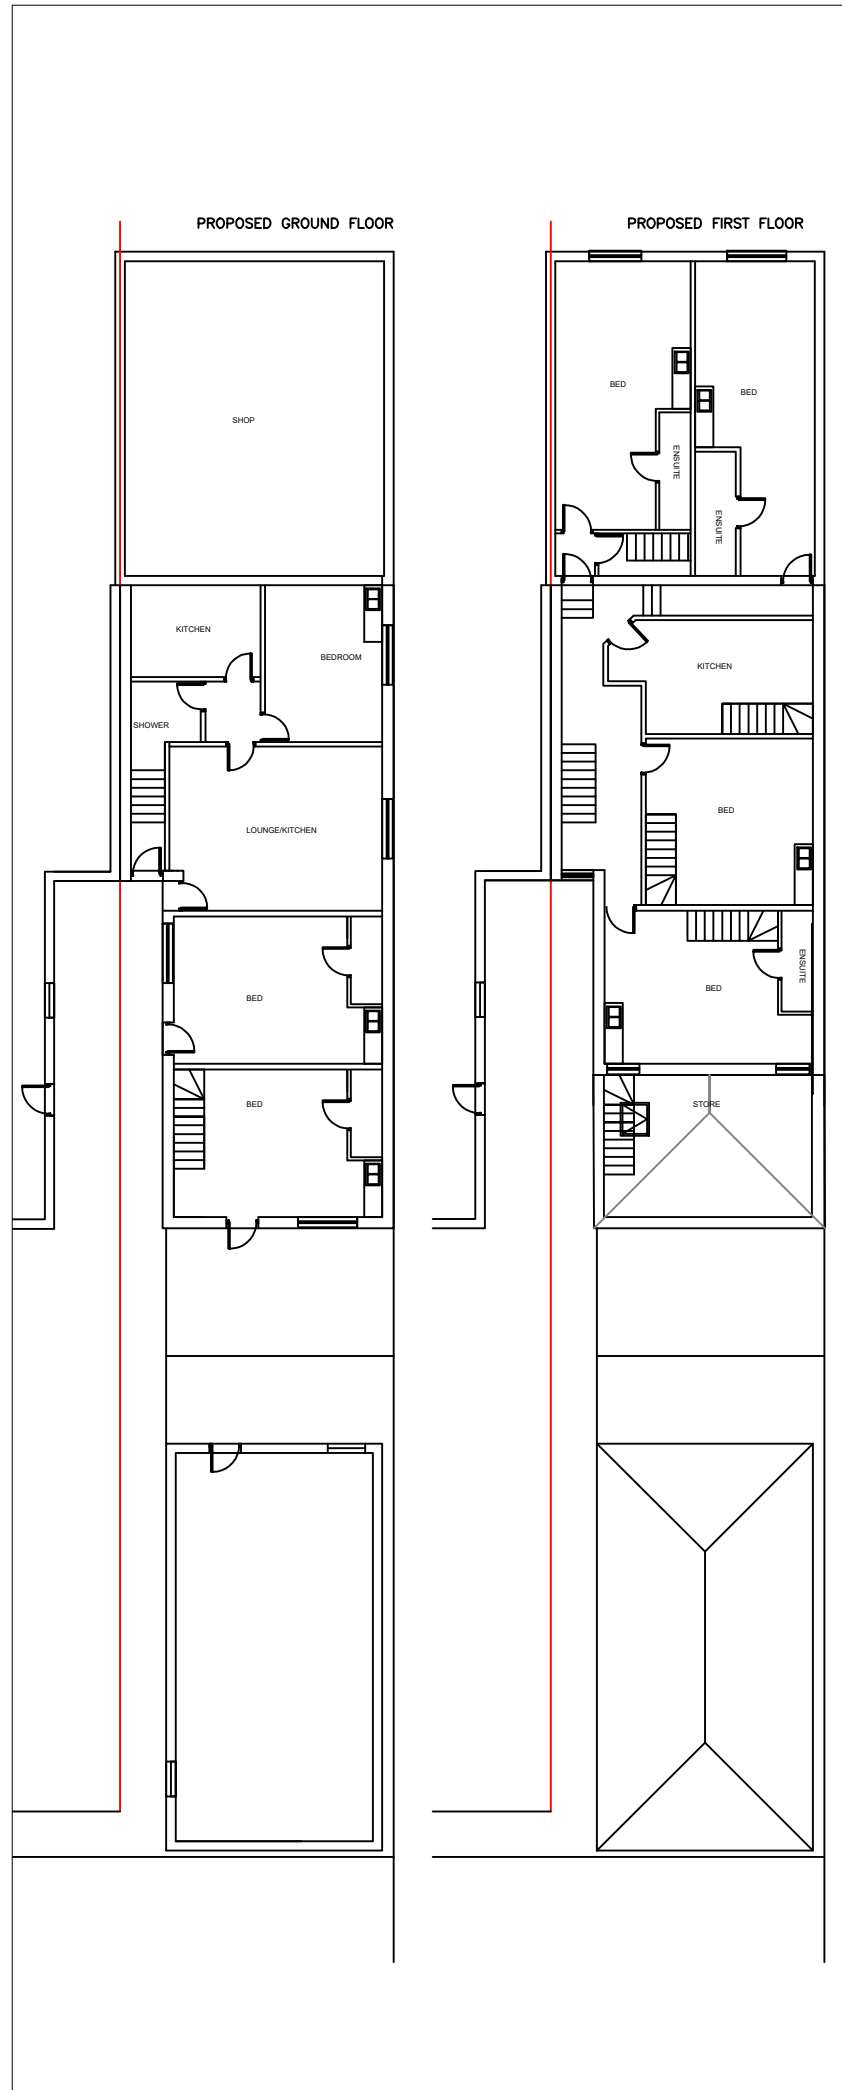



 <p>LONDON CONSULTANTS LTD</p>	PROPOSAL: FIRST FLOOR EXTENSION CHANGE OF USE TO HMO'S		DATE: 27.03.2024	
	SITE ADDRESS: 225 ORDANCE RD		SCALE: 1:100, 1:200	
	DRAWN: J.V		DRAWING NUMBER: gla-5L	
	CHECK: R.K		REV:	

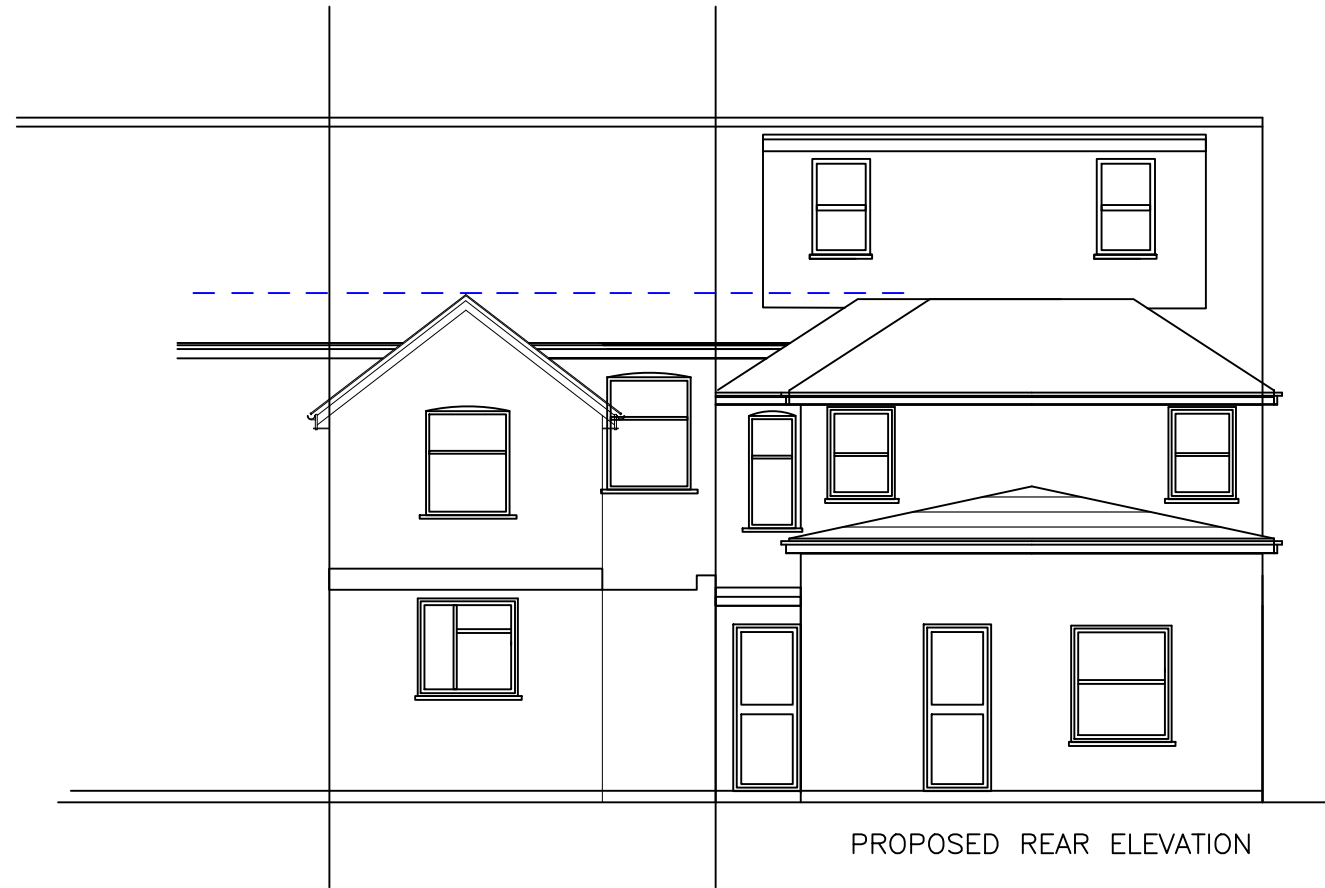

PROPOSED REAR ELEVATION



PROPOSED FRONT ELEVATION

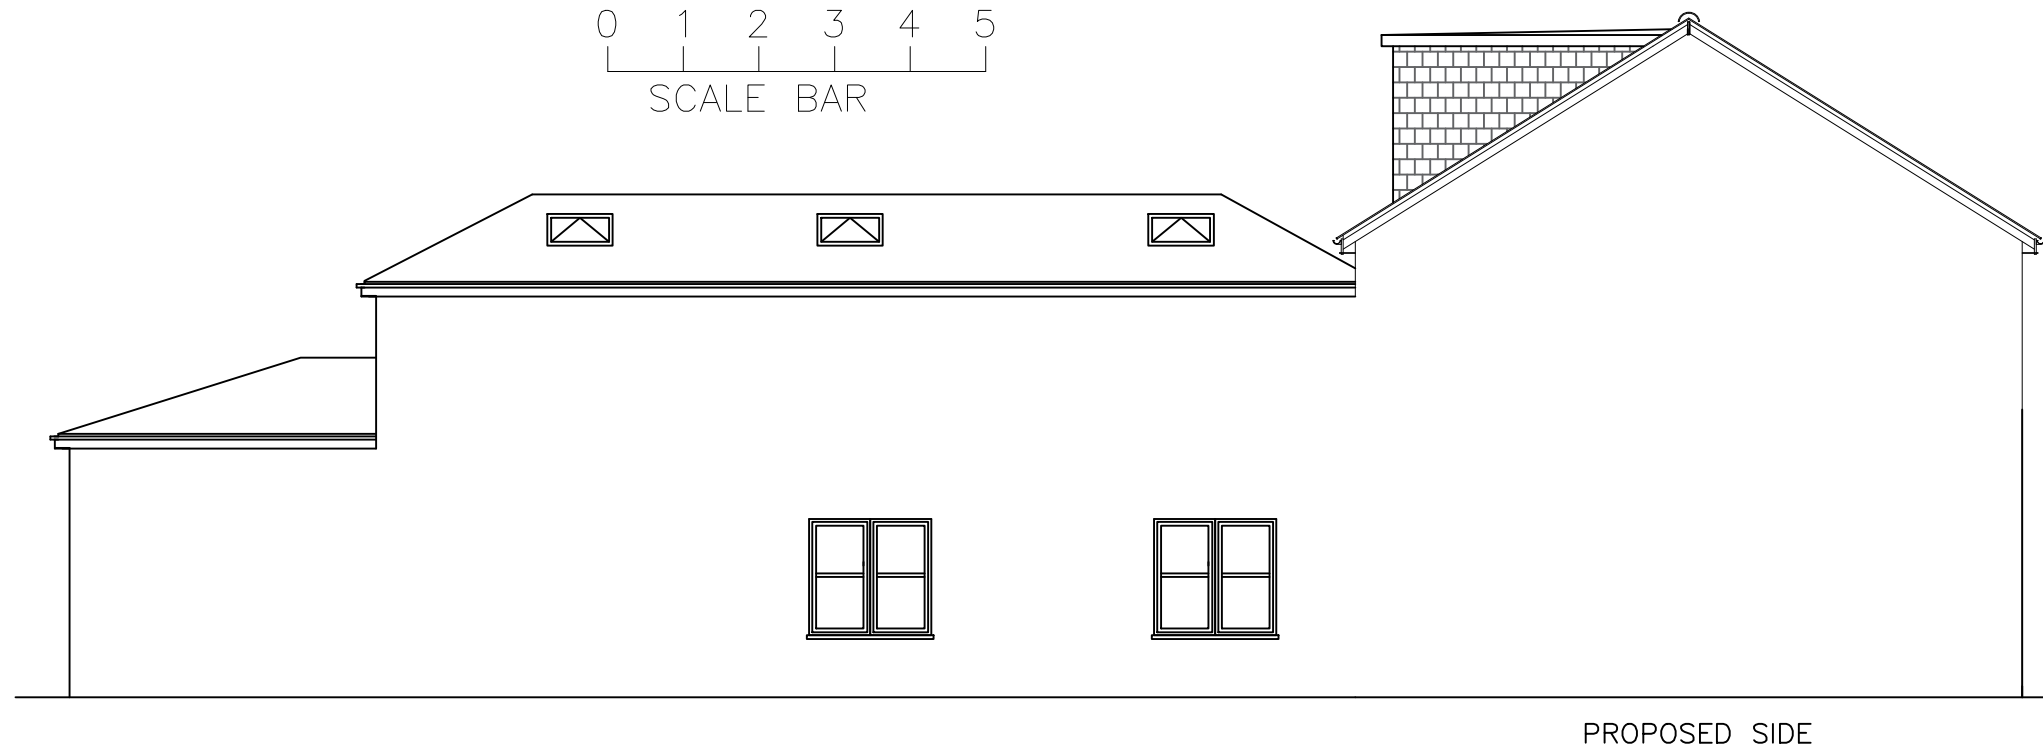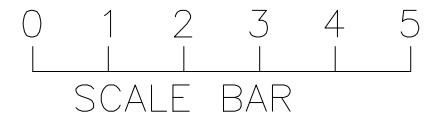

PROPOSED SIDE



PROPOSAL:
FIRST FLOOR EXTENSION
CHANGE OF USE TO HMO'S

SITE ADDRESS:
225 ORDANCE RD

DATE: 27.03.2024


SCALE: 1;100

DRAWING NUMBER: gla-7L


DRAWN: J.V

CHECK: R.K

REV:

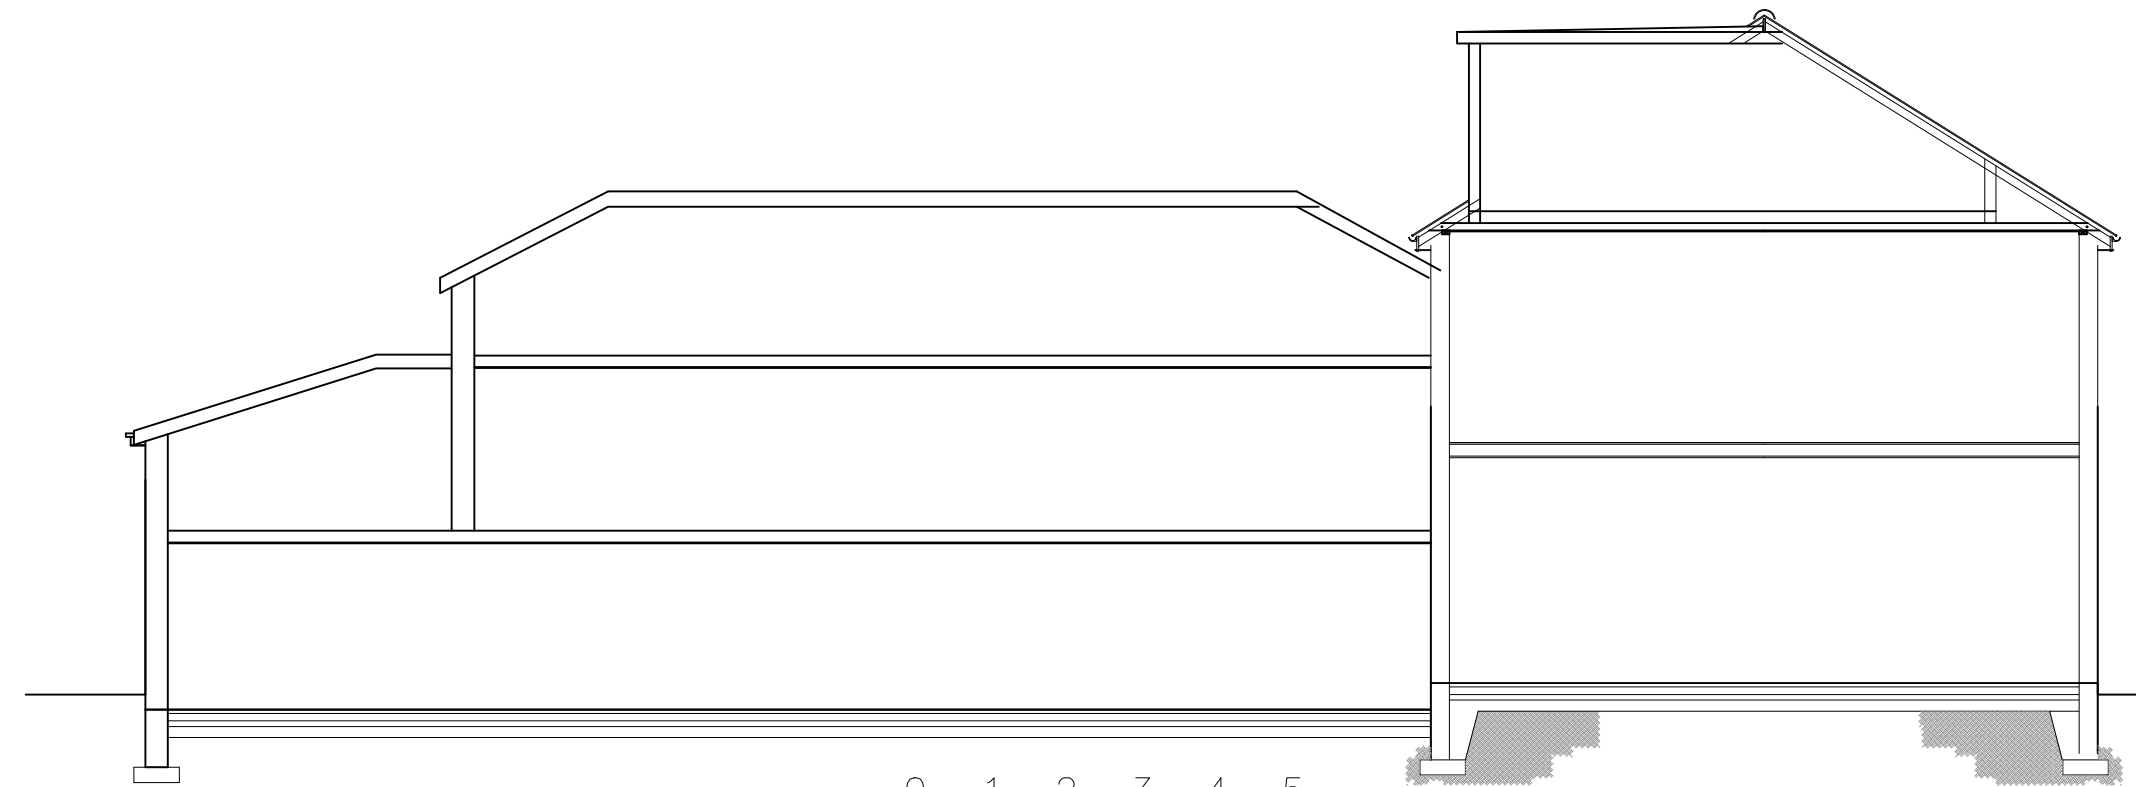

0 1 2 3 4 5
SCALE BAR

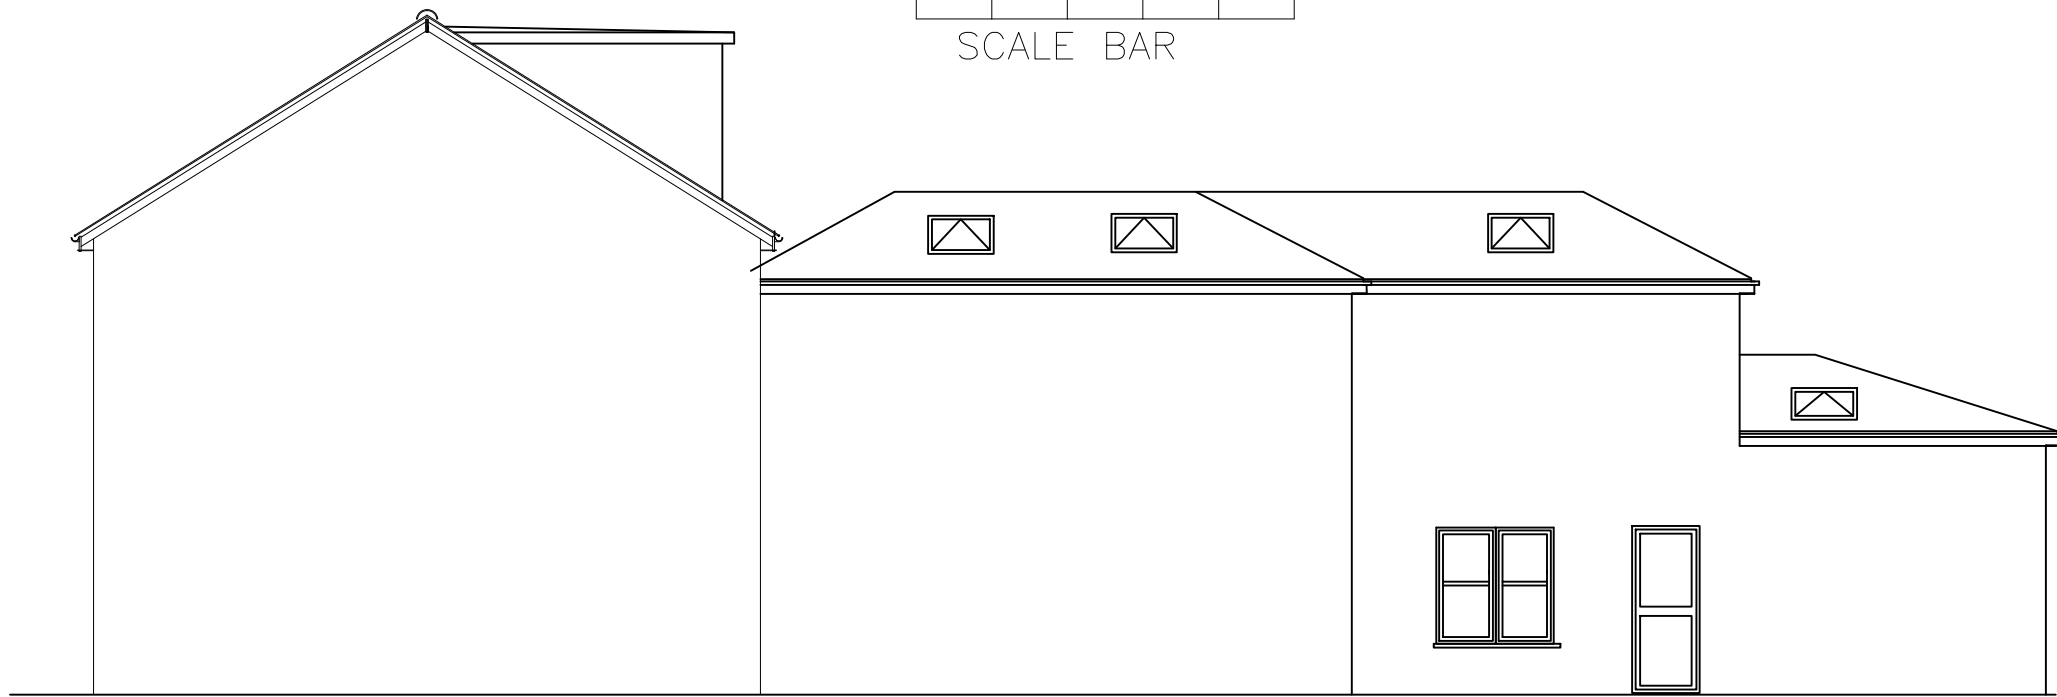

PROPOSED SIDE



PROPOSAL:
FIRST FLOOR EXTENSION
CHANGE OF USE TO HMO'S

SITE ADDRESS:
225 ORDANCE RD

DATE: 27.03.2024

SCALE: 1;100

DRAWING NUMBER: gla-8L

DRAWN: J.V | CHECK: R.K

REV: