


APPROVED GROUND FLOOR PLAN




APPROVED FIRST FLOOR PLAN

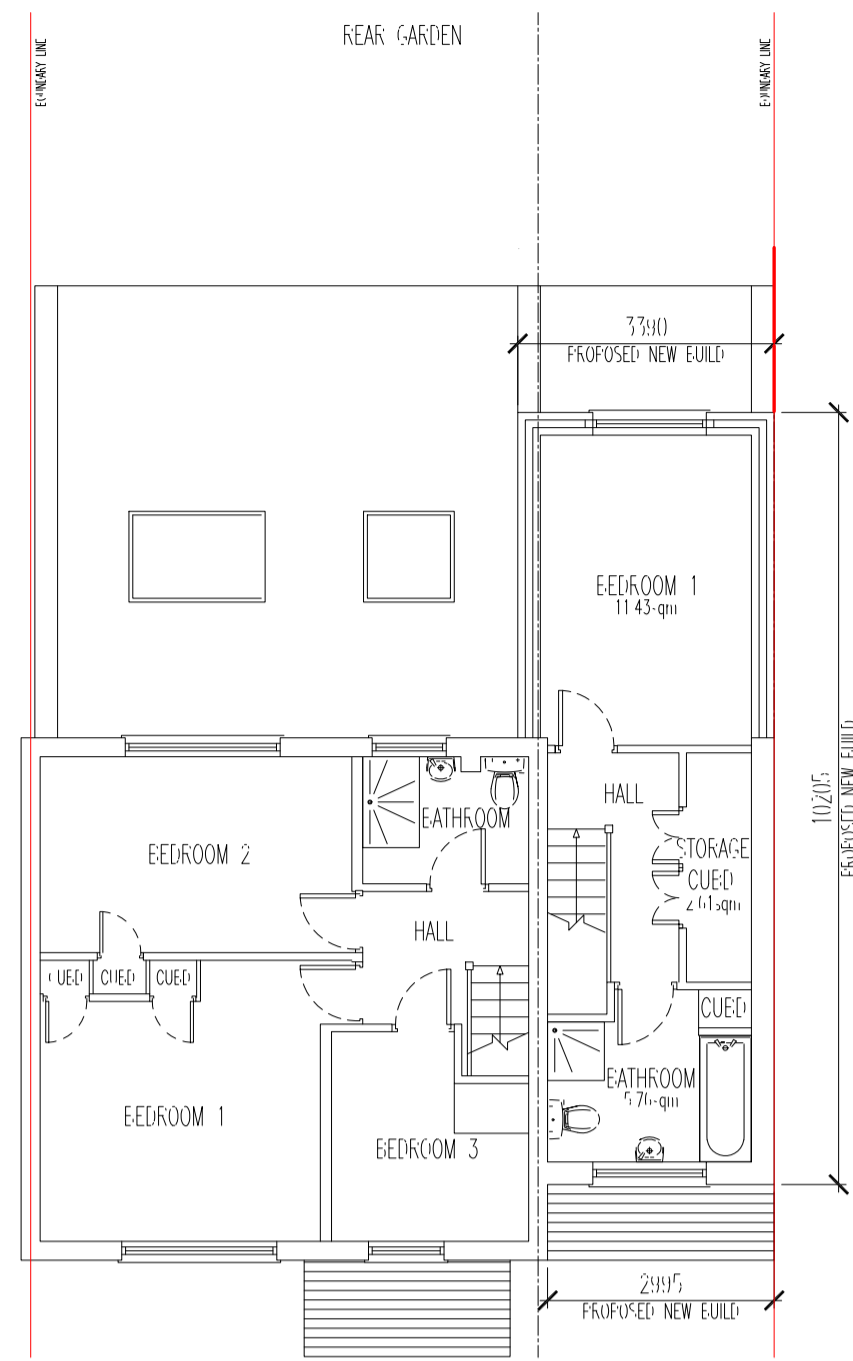


APPROVED FRONT ELEVATION




APPROVED REAR ELEVATION

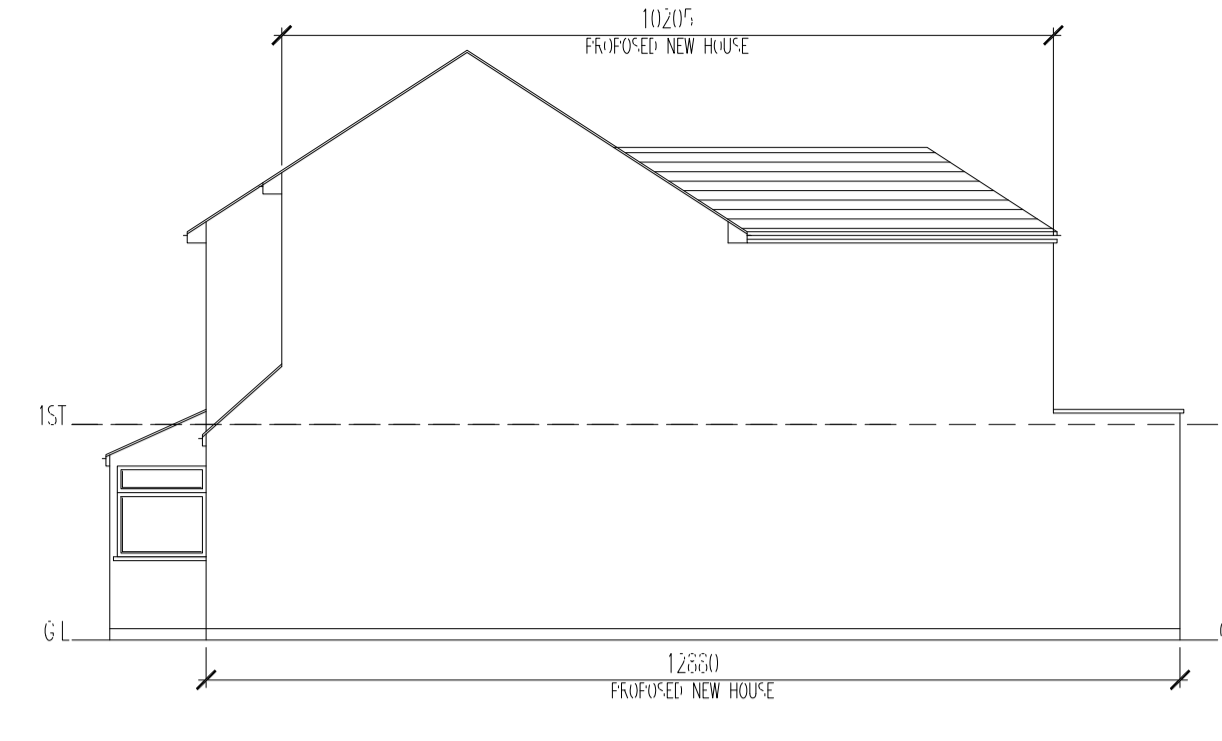


APPROVED SIDE ELEVATION

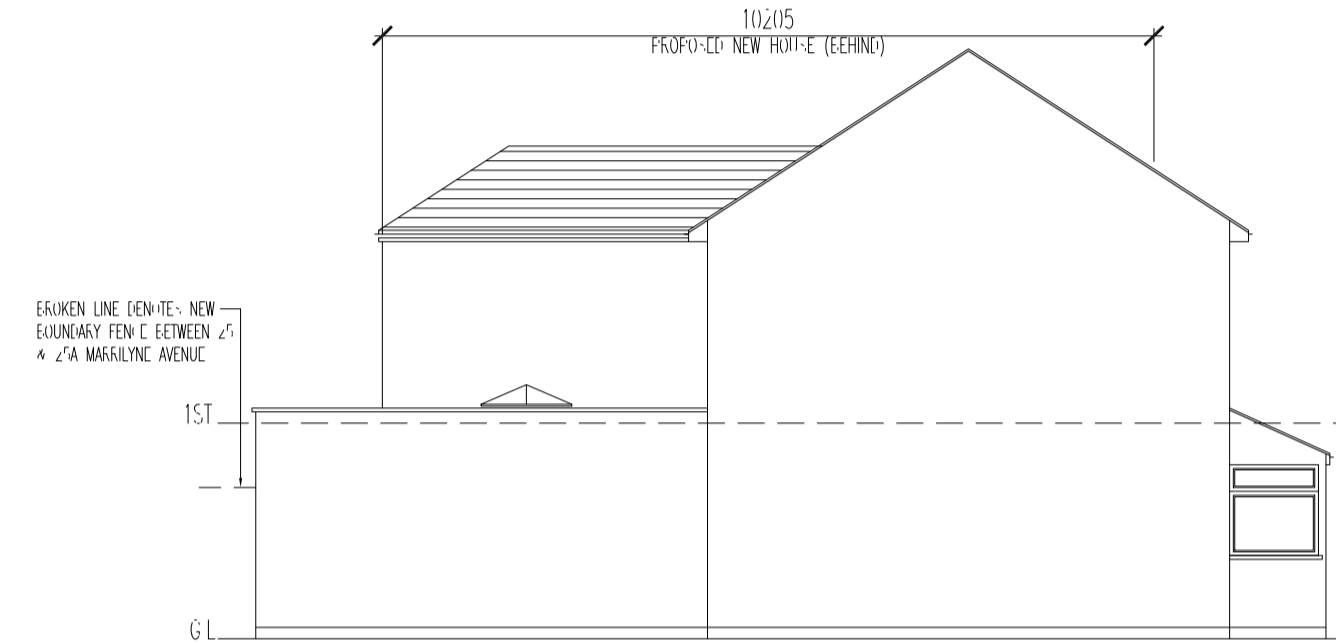

APPROVED SIDE ELEVATION

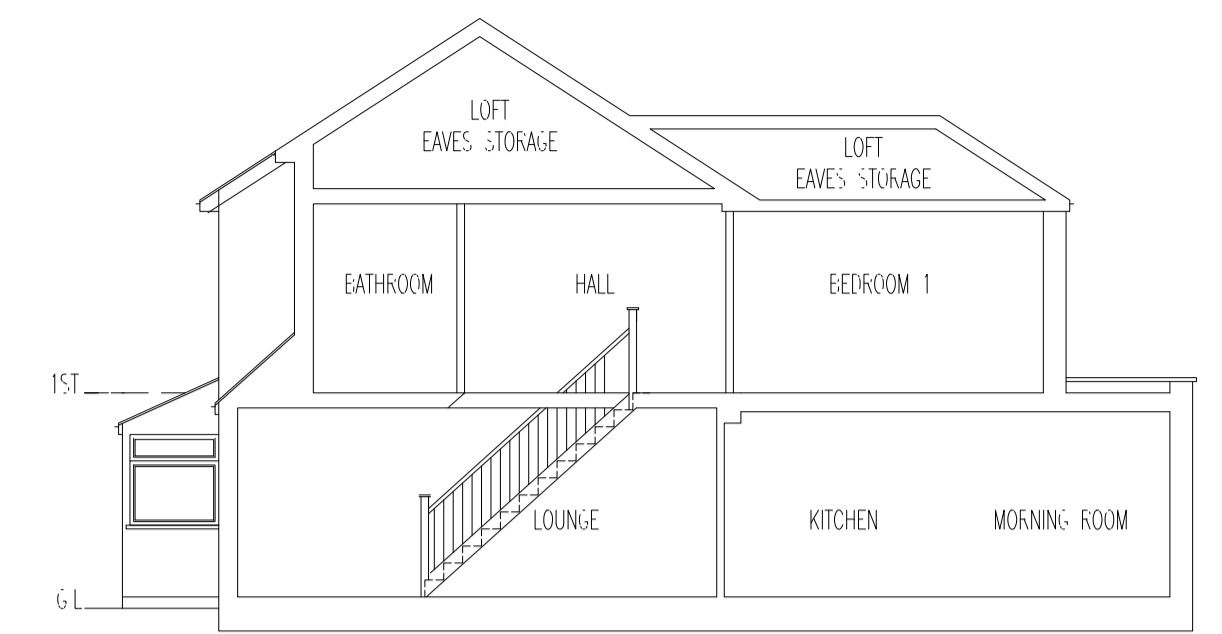

APPROVED SECTION

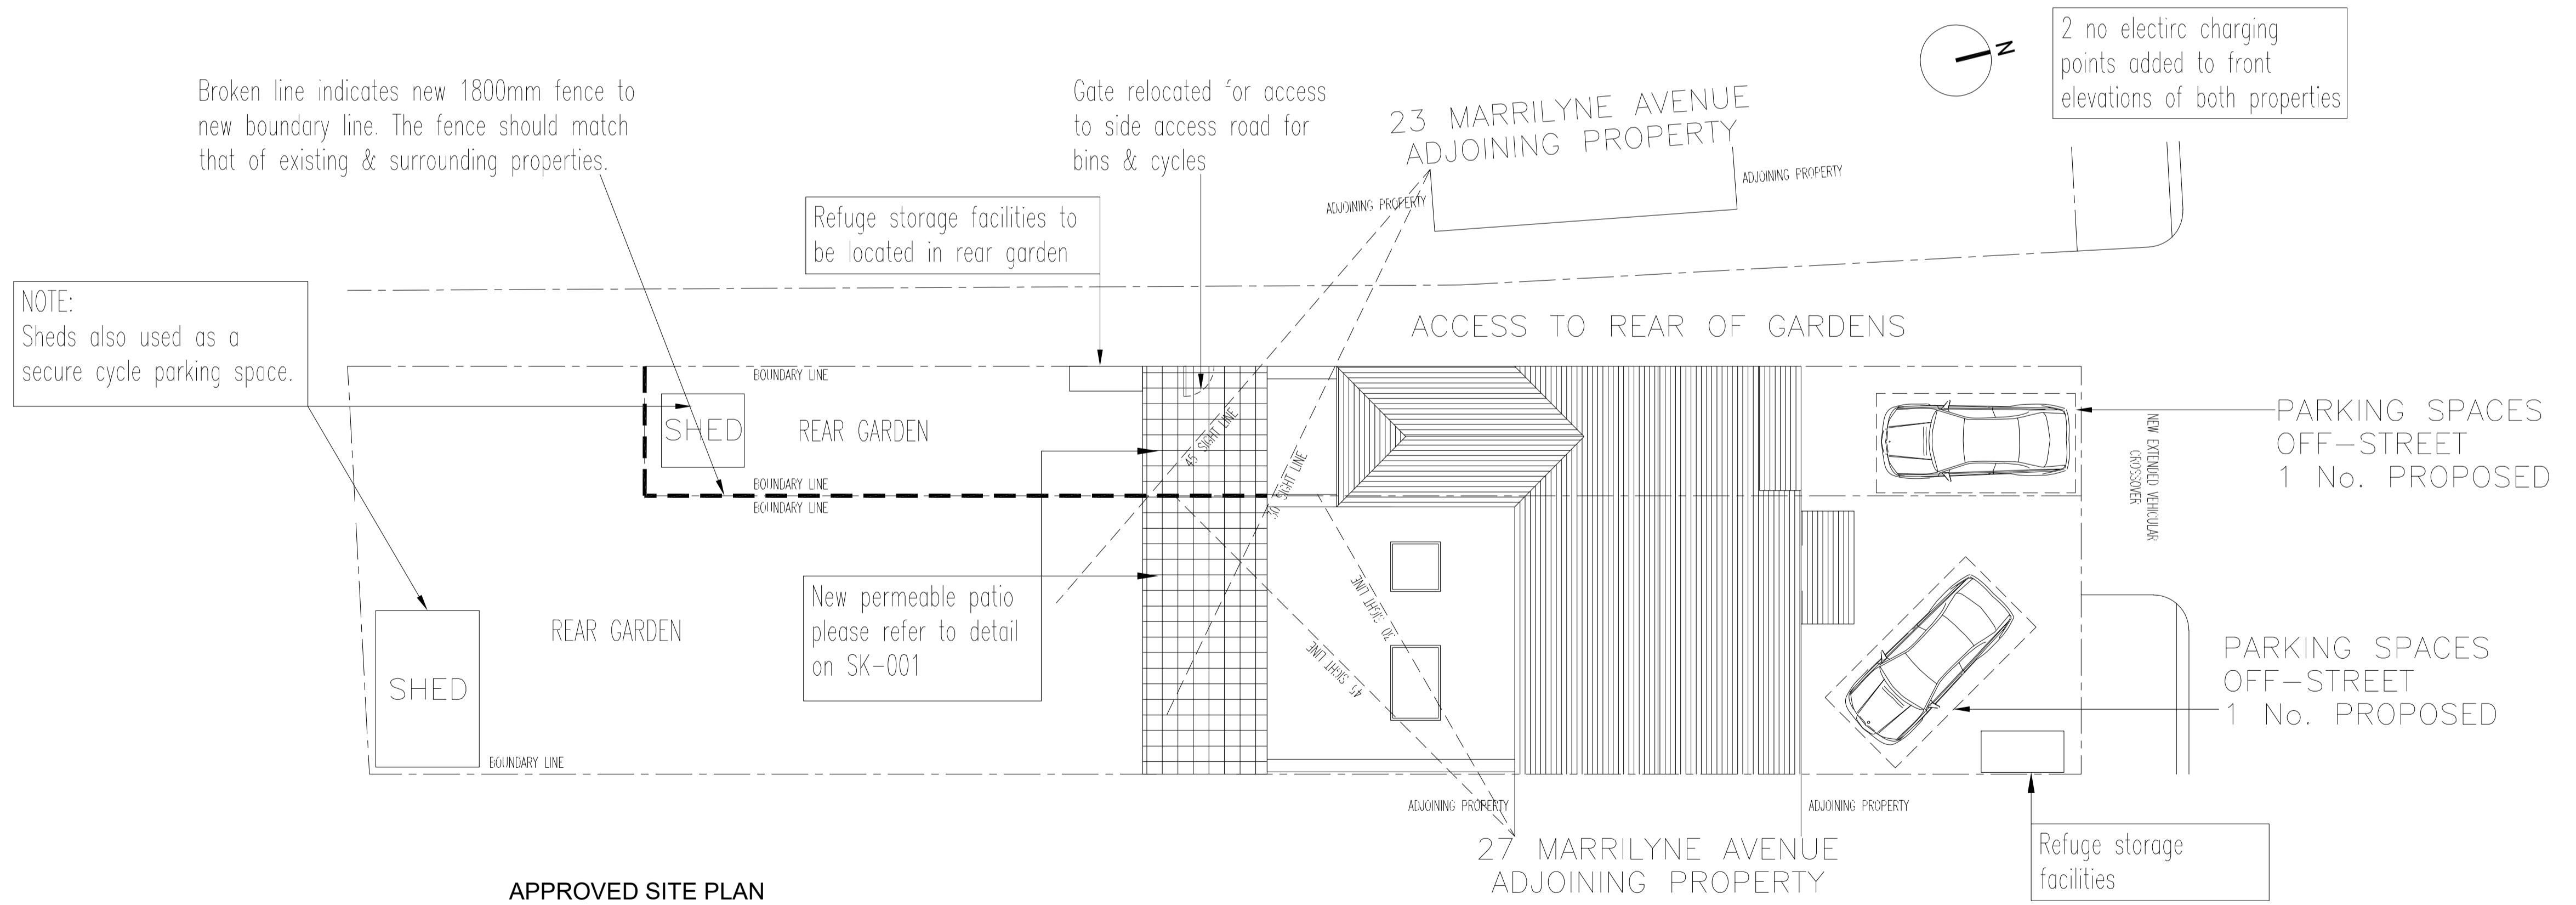

APPROVED SITE PLAN

Key plan:



Site Address

25 Marriylne Avenue,  
Enfield,  
London,  
EN3 6EQ

Project Details **Approved Drawings (23/03499/FUL)**

Drawn By **S.D**

Date **March 2023**

Checked by **O.P.N**

Revision No. **A**

Drawing Type **Approved Drawings**

Drawing No. **PL01 - 25MA**

Client **Anilcan Karagoz**



SCALE 1:00

1:100 @ A1 page

This drawing is protected under copyright

Go Plans LTD  
02036330928  
info@goplans.co.uk  
20-22 Wenlock  
Street  
London  
N1 7GU

