

PROPOSED GROUND FLOOR PLAN

PROPOSED FIRST FLOOR PLAN


PROPOSED FRONT ELEVATION

PROPOSED REAR ELEVATION

PROPOSED SIDE ELEVATION

PROPOSED SIDE ELEVATION

PROPOSED SECTION

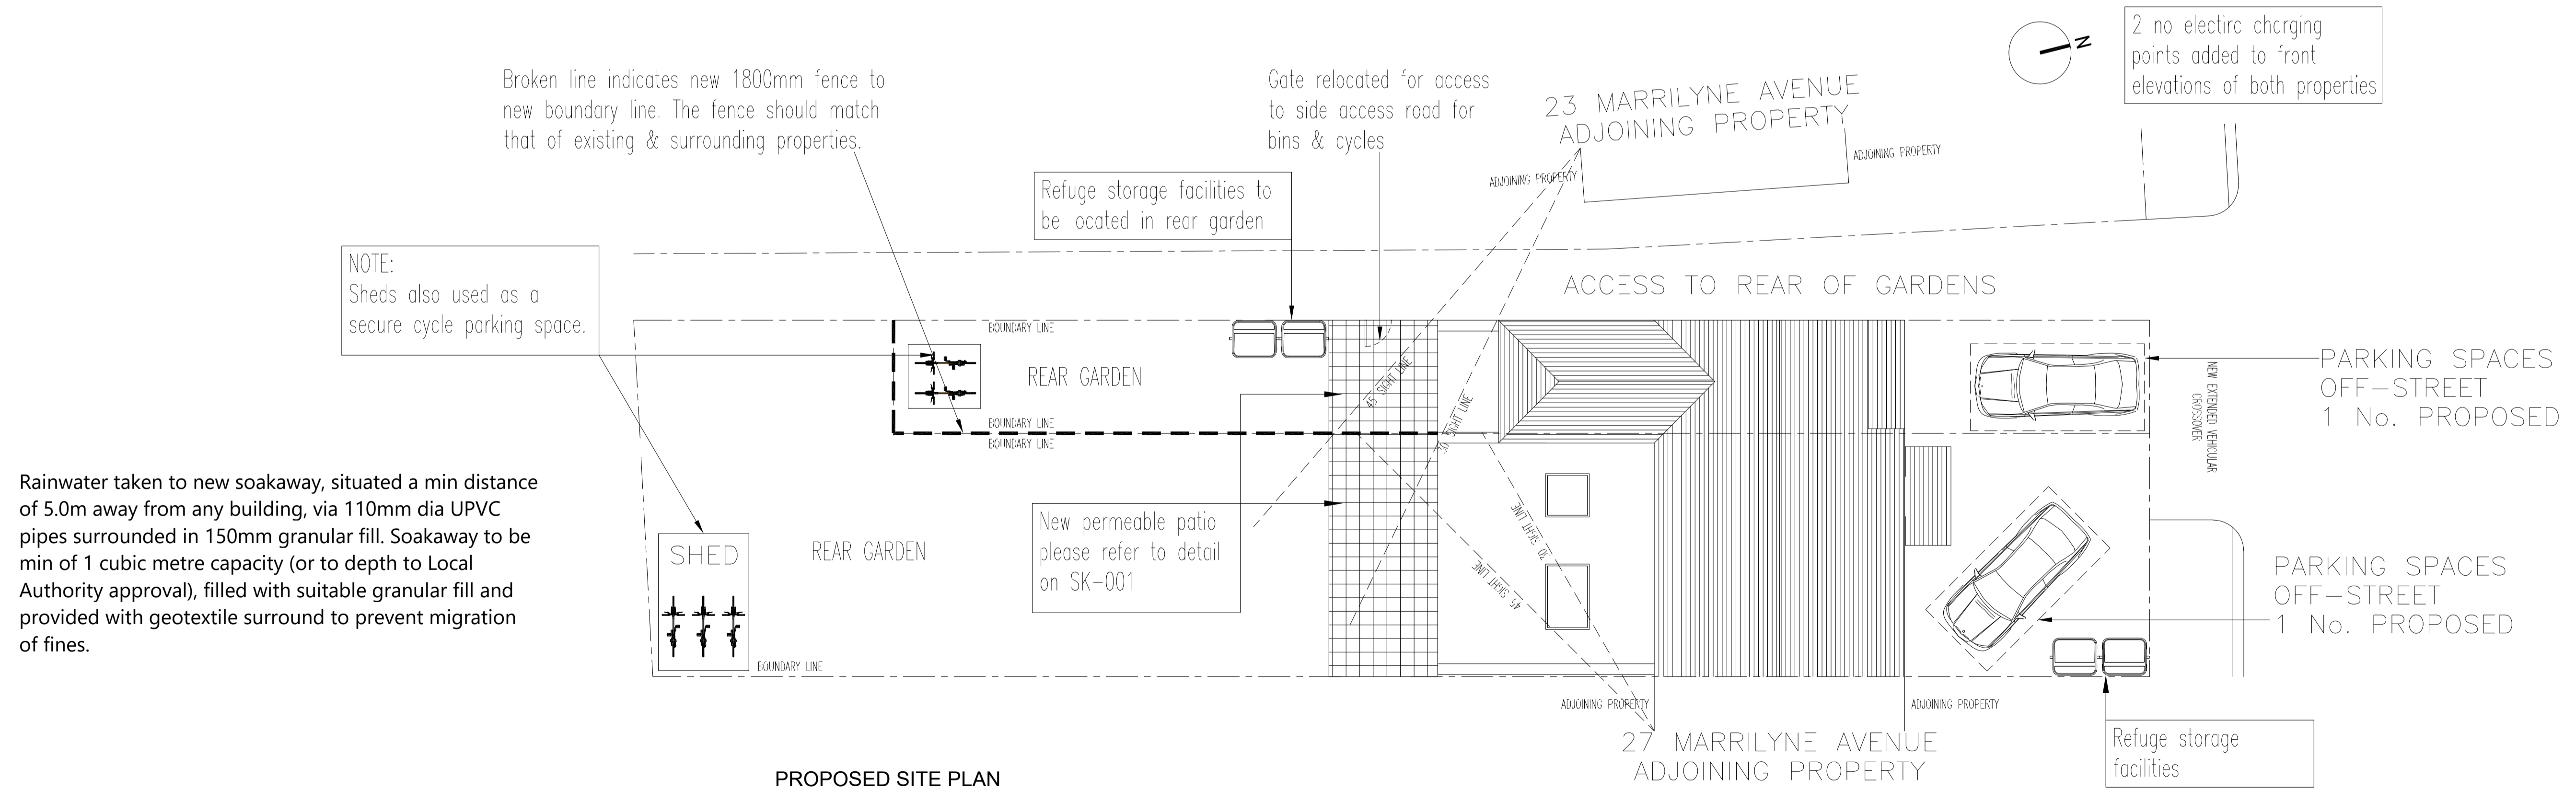

Key plan:

Existing Wall	
Proposed Wall	

Site Address  
25 Marraylne Avenue,  
Enfield,  
London,  
EN3 6EQ

Project Details **Discharge Condition**  
Drawn By **S.D**  
Date **April 2023**  
Checked by **O.P.N**

Revision No. **A**  
Drawing Type **Proposed Drawings**  
Drawing No. **PL02 - 25MA**  
Client **Anilcan Karagoz**



SCALE 1:00  
1:100 @ A1 page

This drawing is protected under copyright

Go Plans LTD  
02036330928  
info@goplans.co.uk  
20-22 Wenlock  
Street  
London  
N1 7GU

