



REVISION No.	REVISION NOTES	DATE


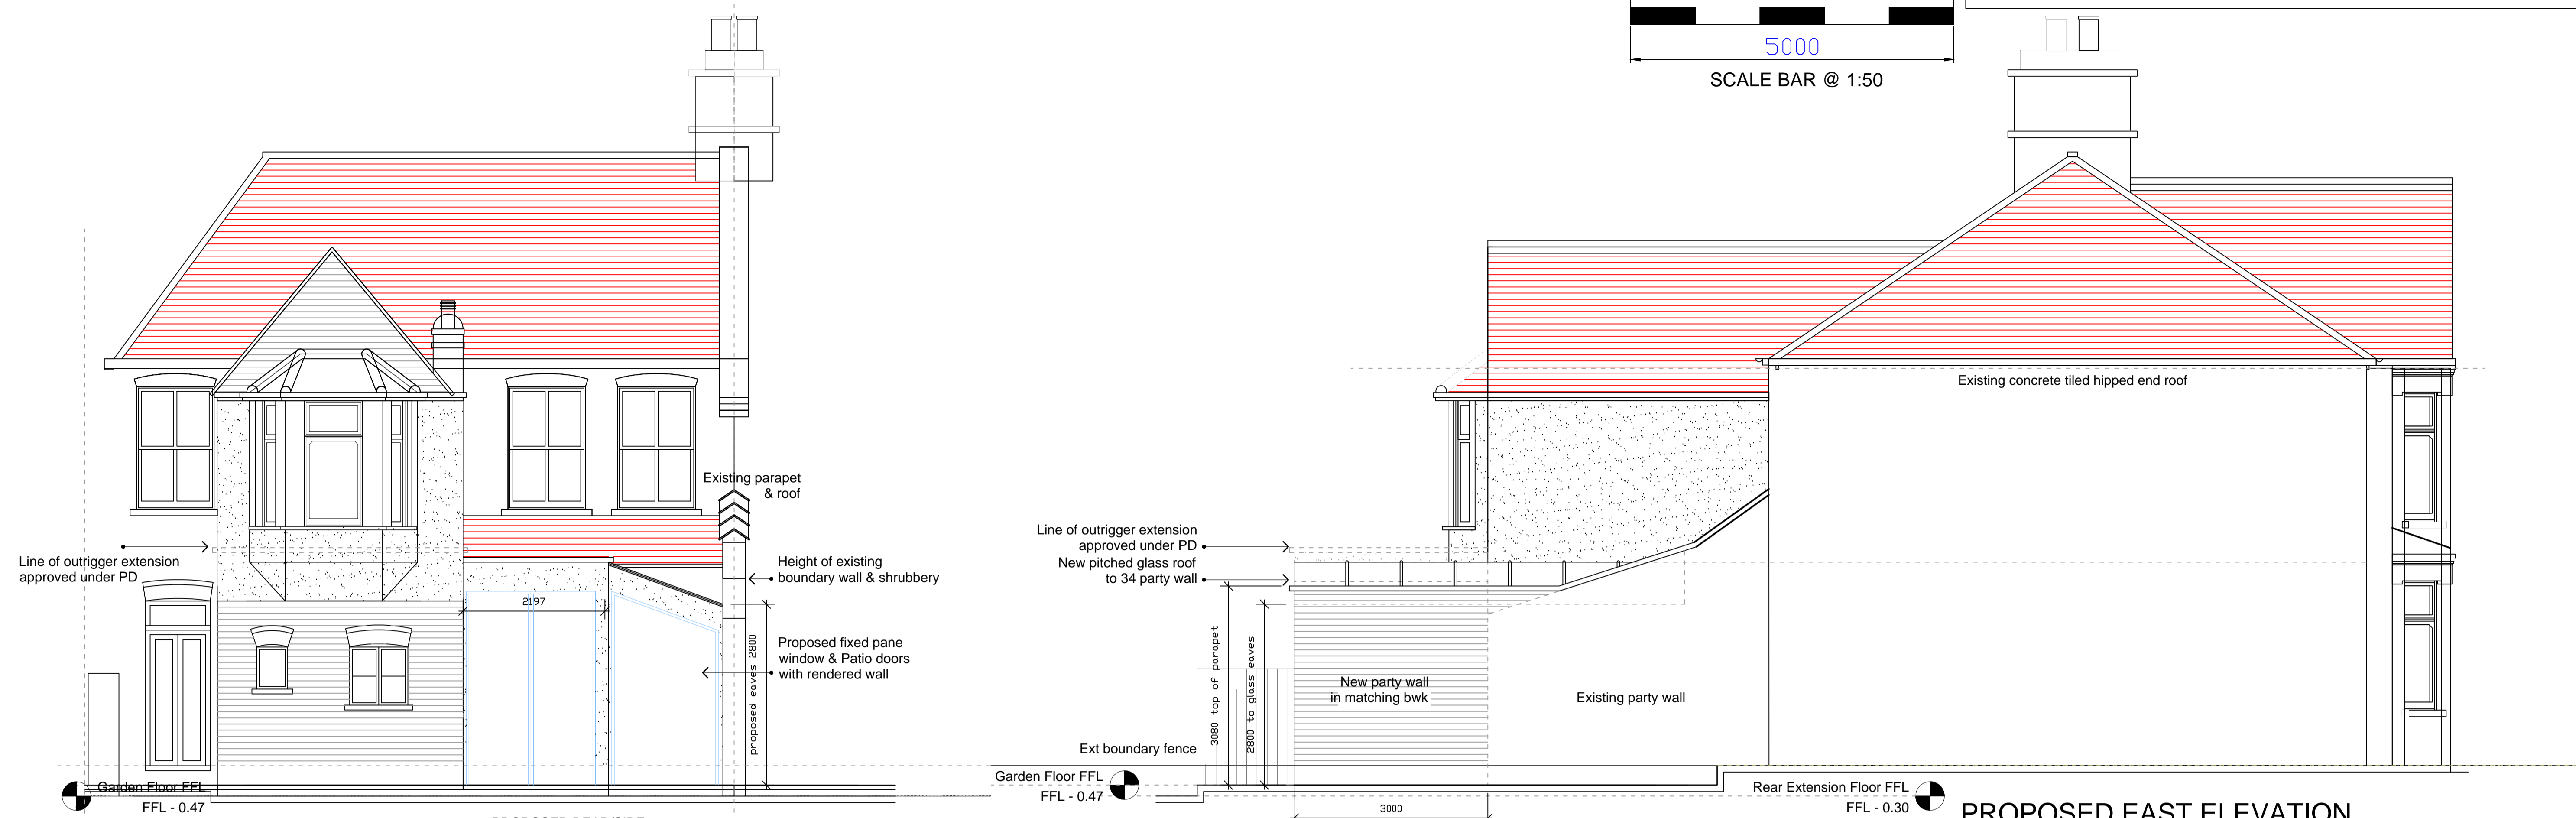


PROPOSED REAR ELEVATION

PROPOSED EAST ELEVATION

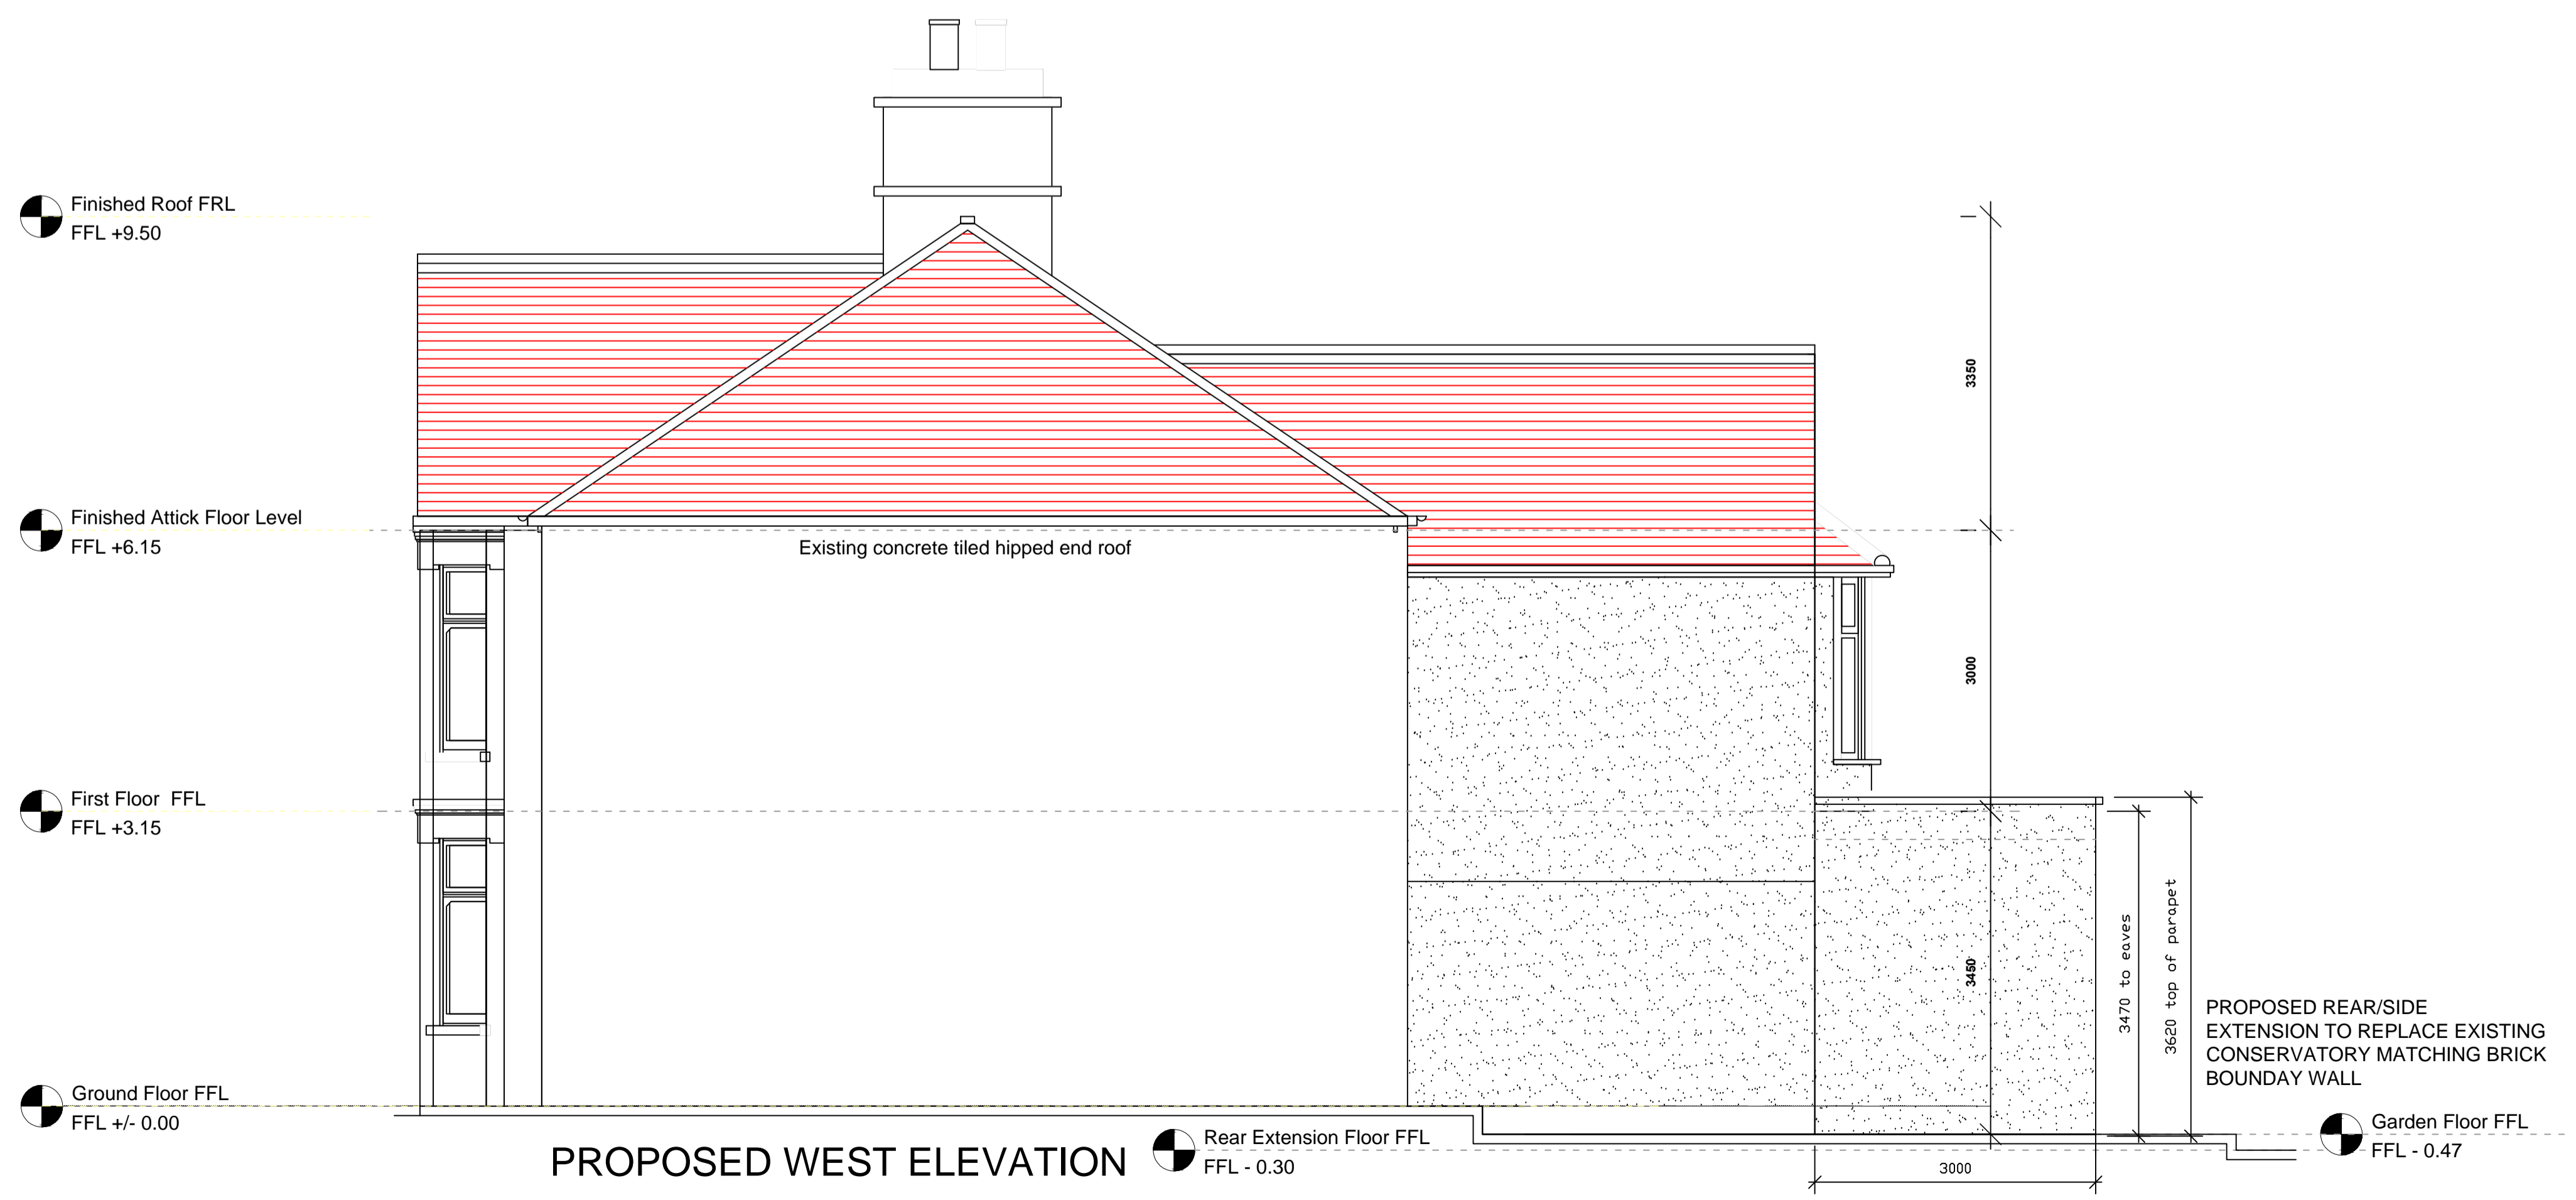

PROPOSED WEST ELEVATION

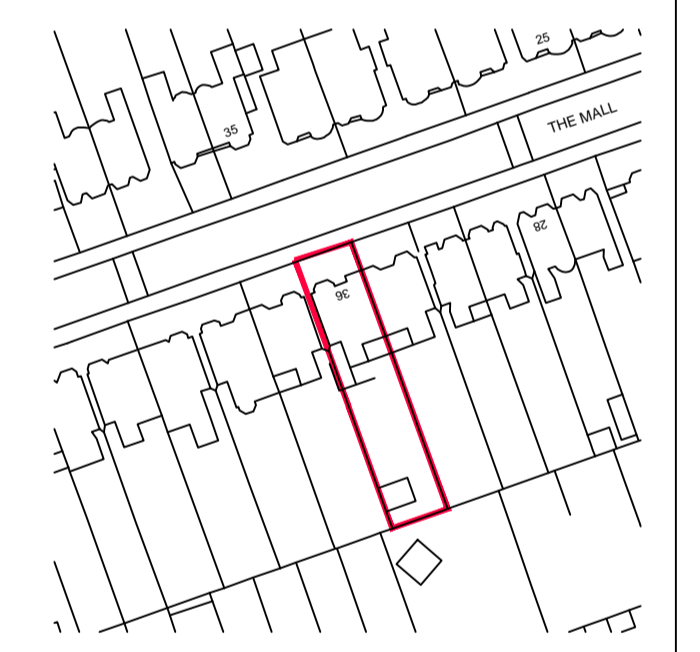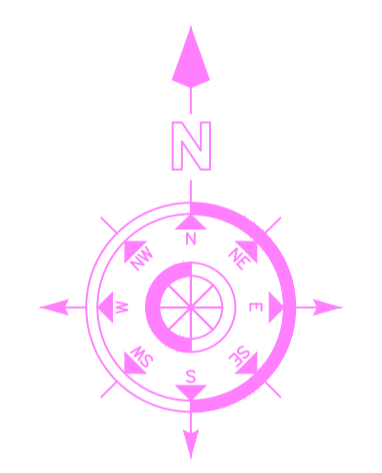

LOCATION PLAN
SCALE 1:1250

PLANNING ISSUE - 22/04/2024

PROJECT:	36 THE MALL LONDON N14 6LN
CLIENT:	MR A. CARBONI
DESCRIPTION:	PROPOSED ELEVATIONS
DRAWING No.	2311 - 09
REVISION.	-
SCALE.	1:50 @ A1
DATE.	08/01/24

NO DIMENSIONS TO BE SCALED FROM THIS DRAWING.

BRYAN CONNOR ASSOCIATES LIMITED
DESIGN & PLANNING CONSULTANTS
2 TREGARON AVENUE LONDON N8 9EY Tel: 020 8340 9294 Mob: 07958738247
Email: bryan.connor@outlook.com bca-design.net

THIS DRAWING IS THE PROPERTY OF BRYAN CONNOR ASSOCIATES LTD AND MAY NOT BE REPRODUCED WITHOUT WRITTEN CONSENT