



REVISION No.	REVISION NOTES	DATE
-	-	-



EXISTING FRONT ELEVATION

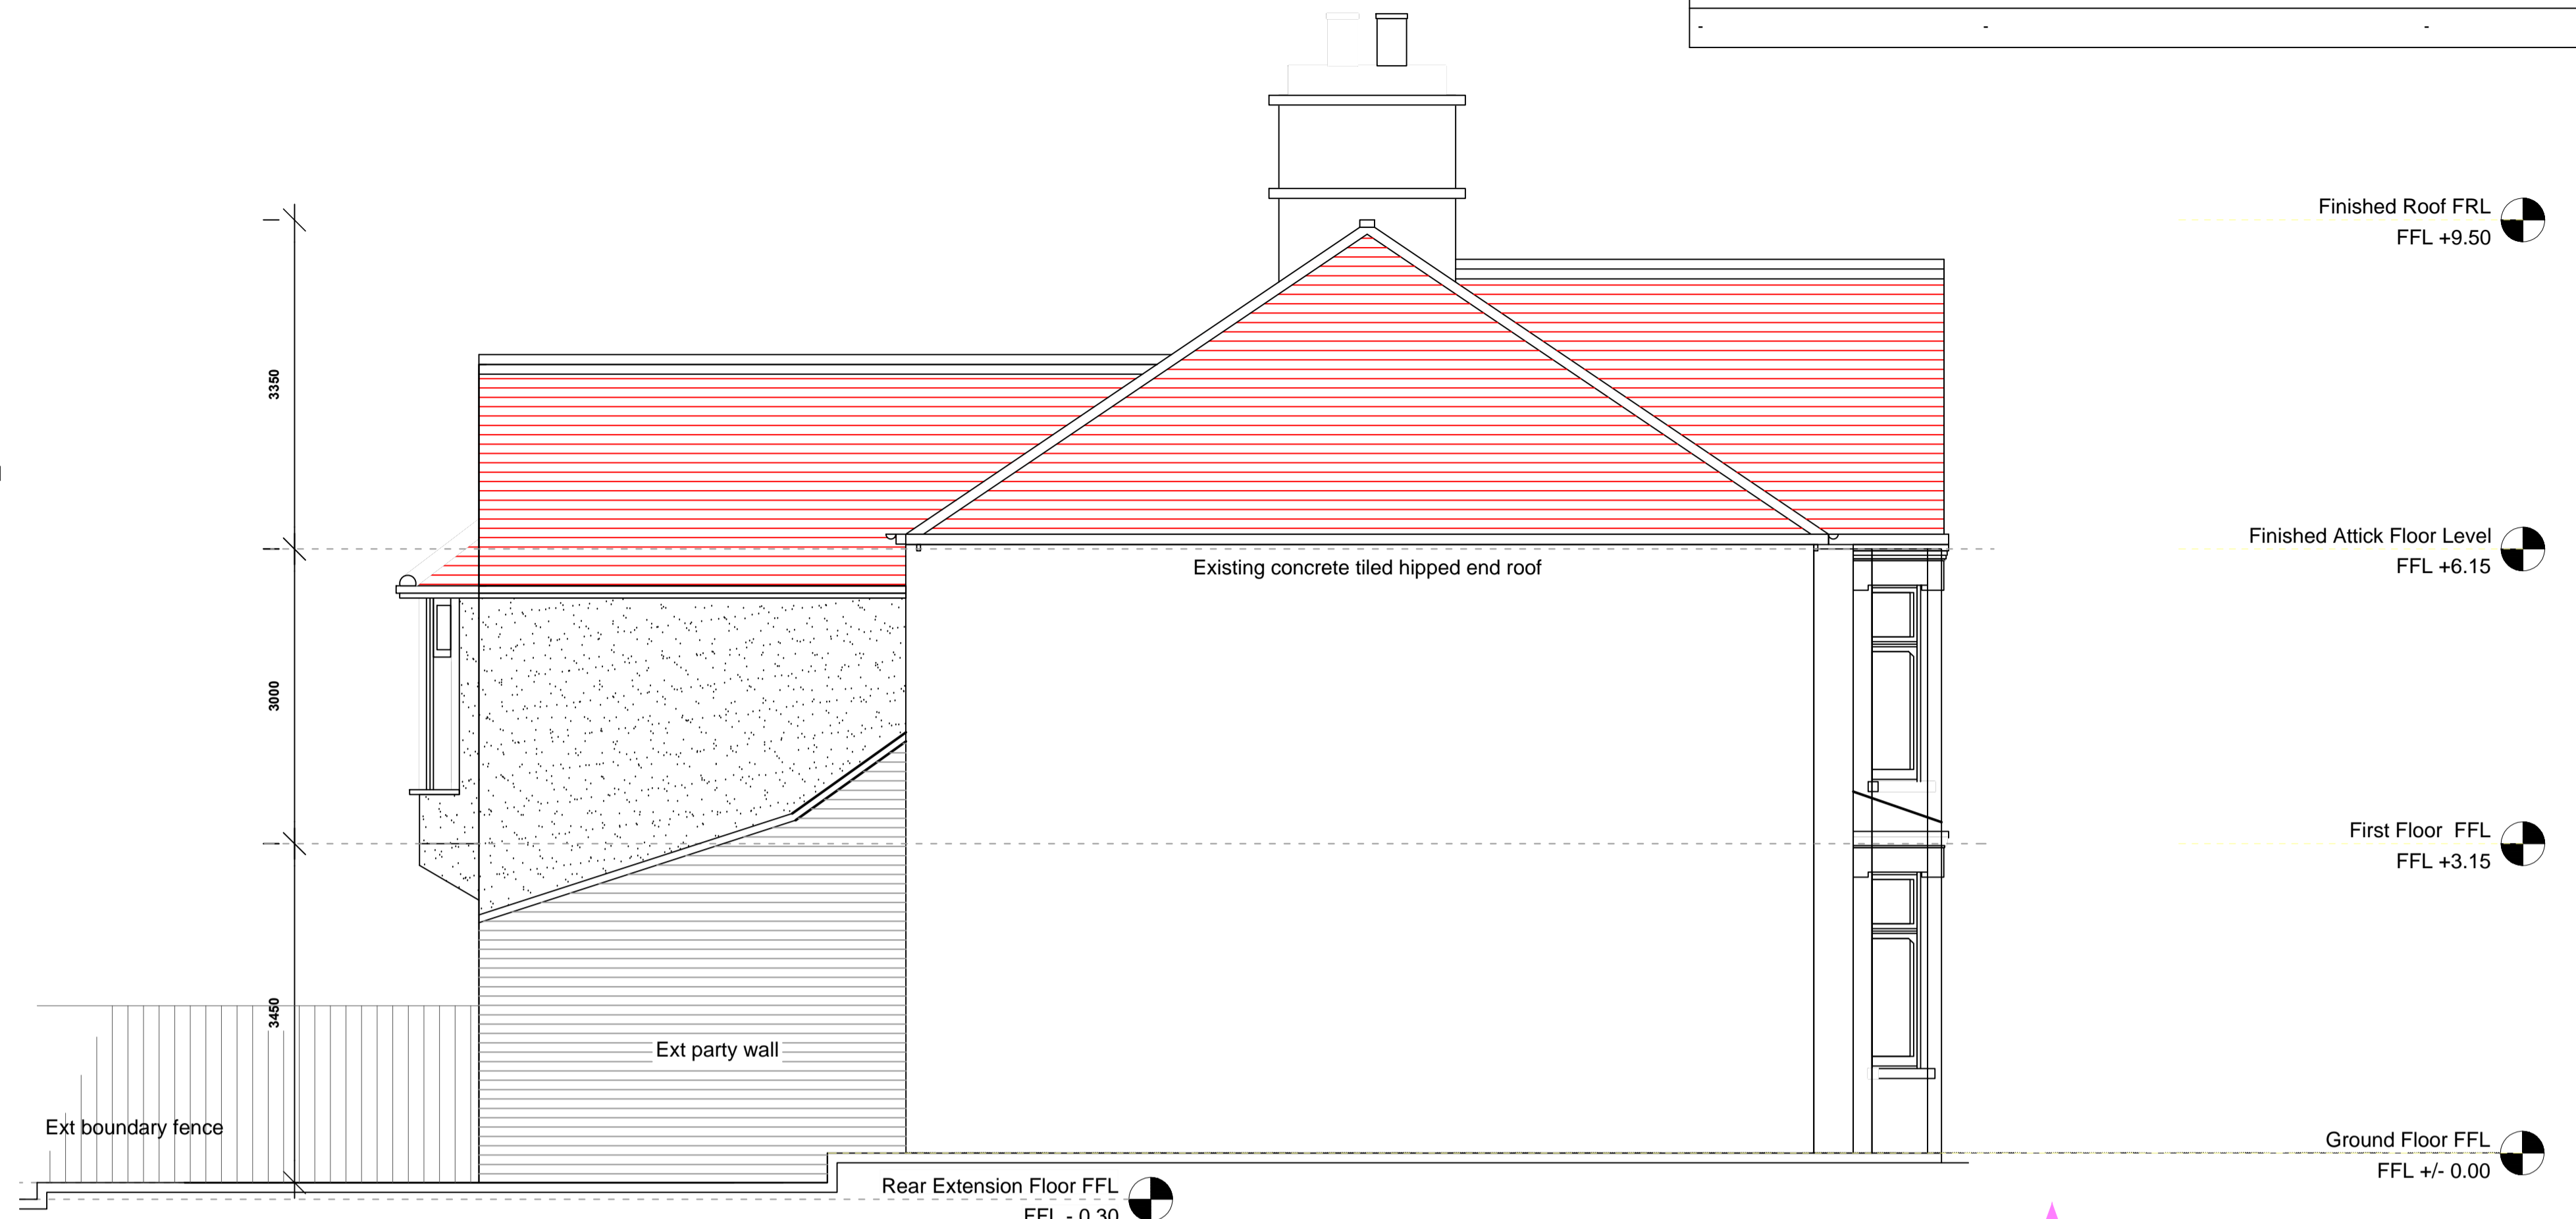


EXISTING EAST ELEVATION

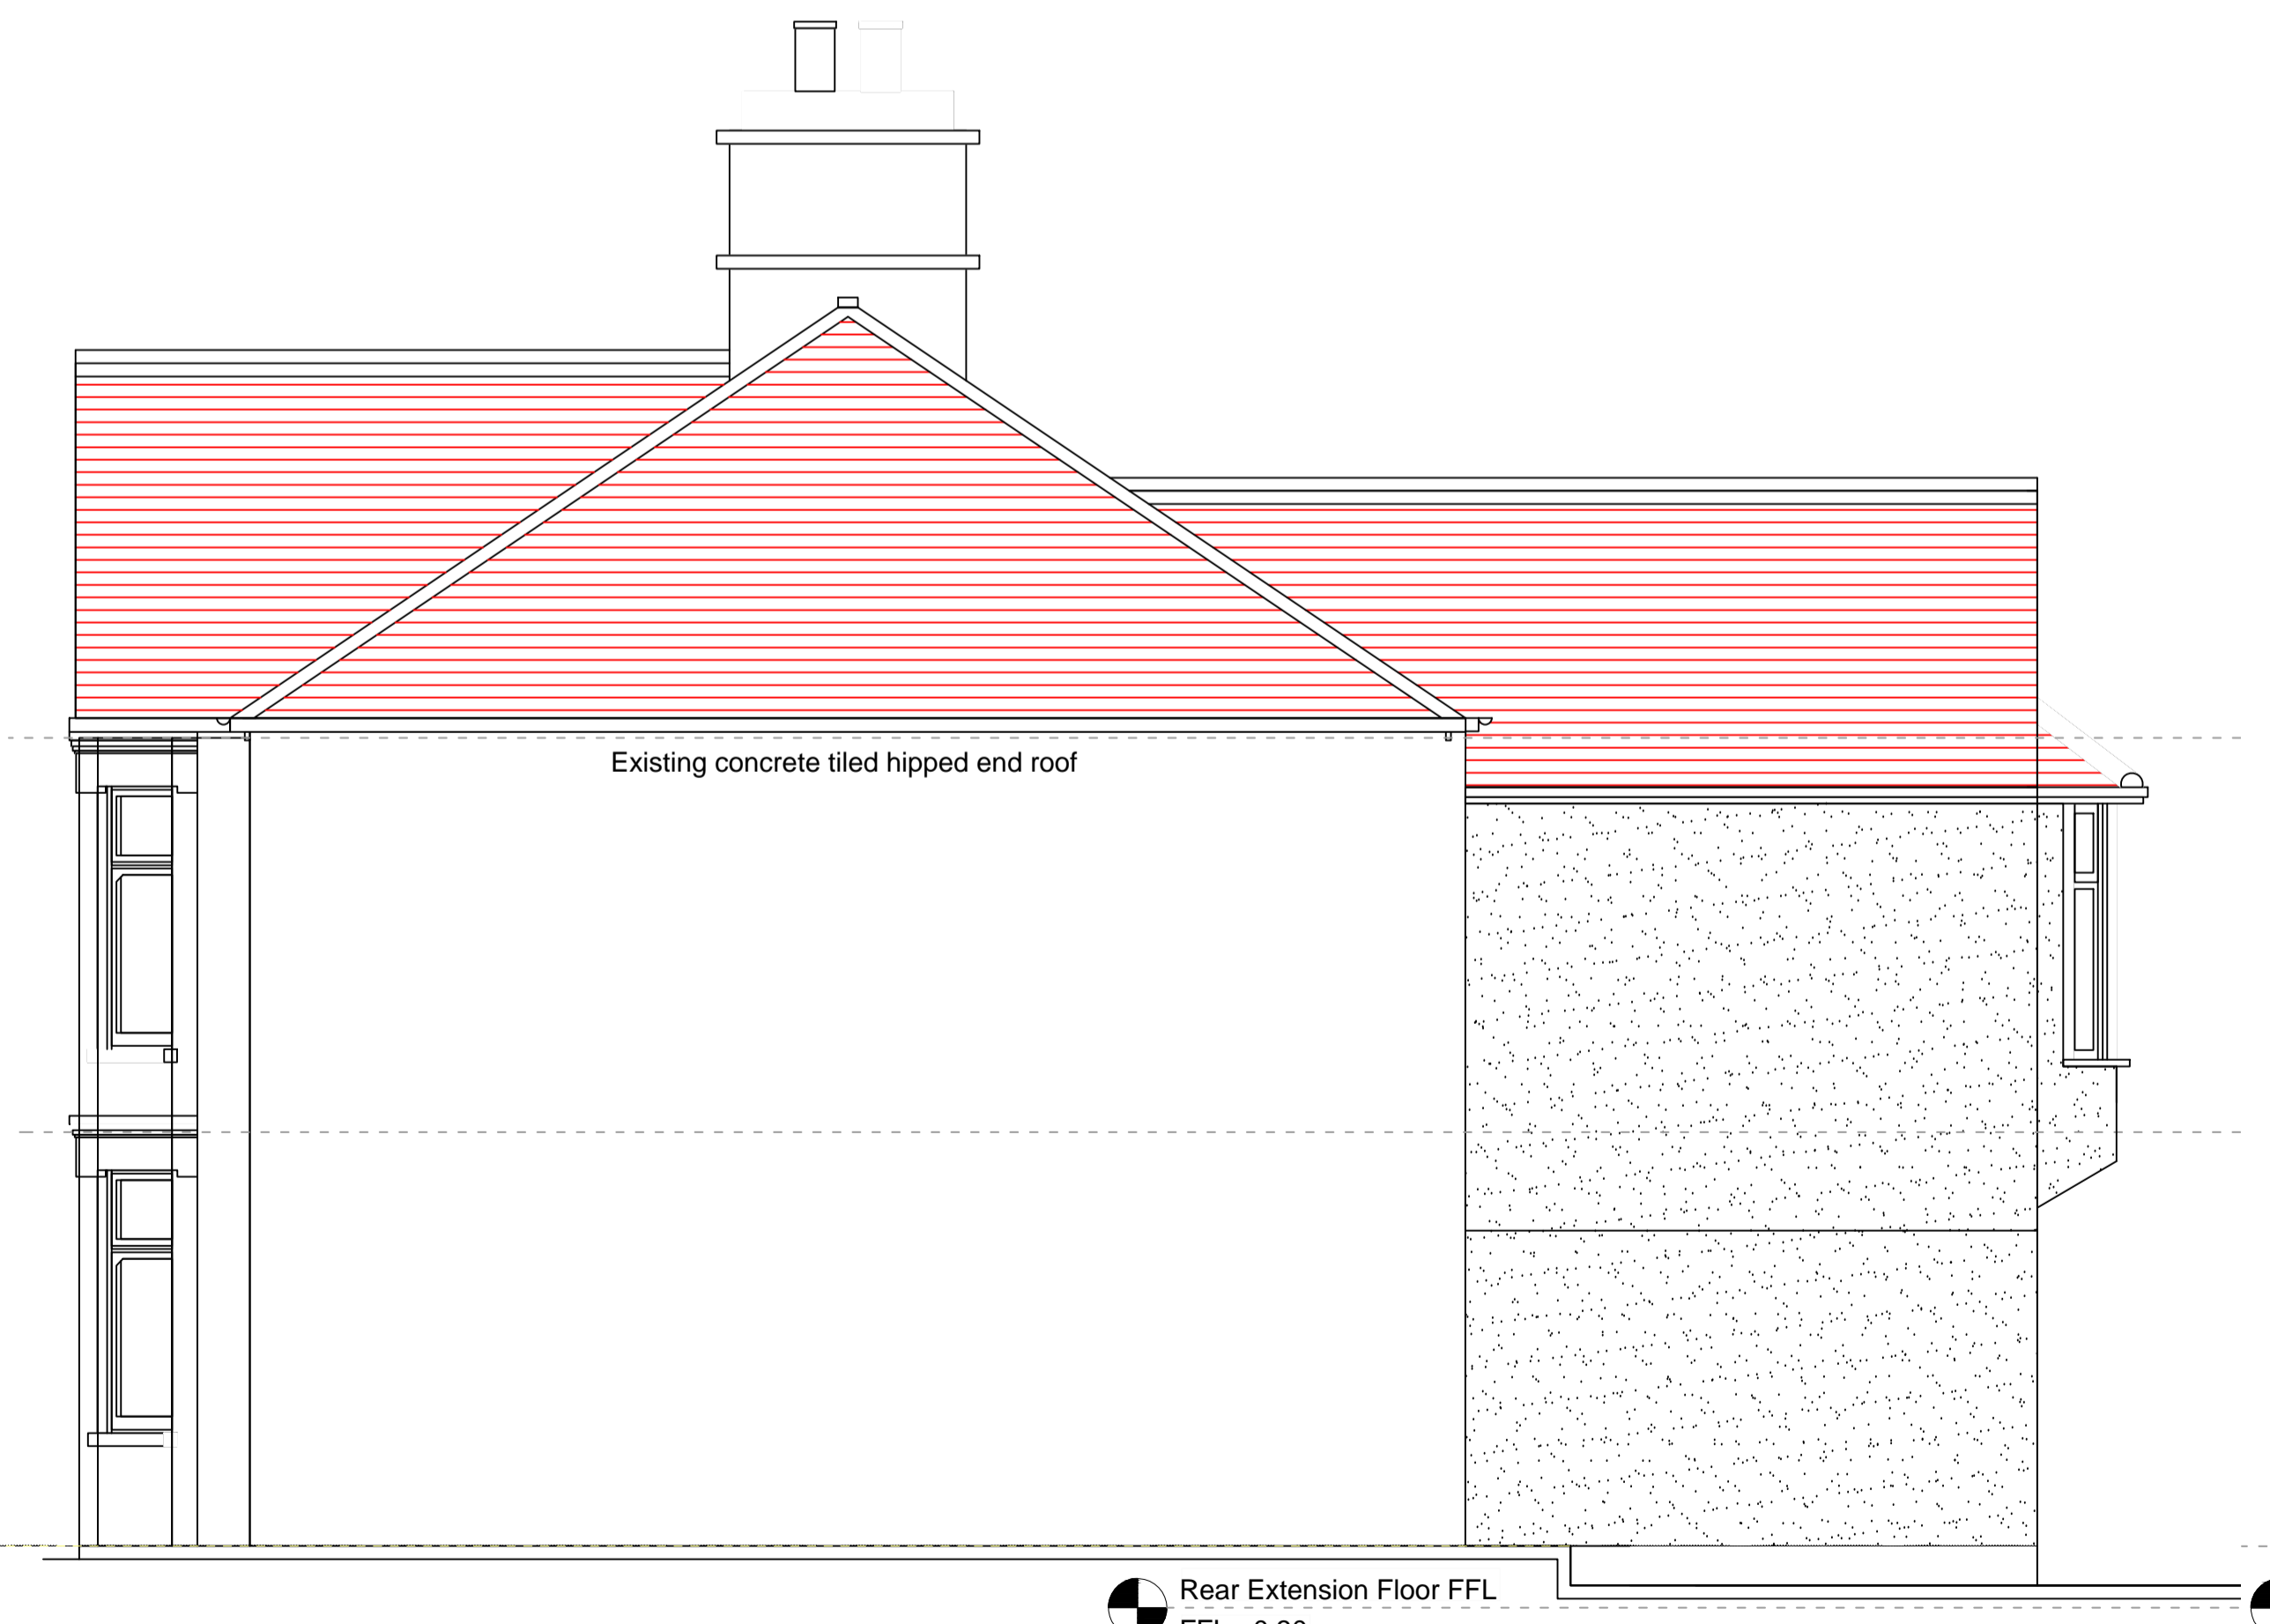

EXISTING WEST ELEVATION



EXISTING REAR ELEVATION

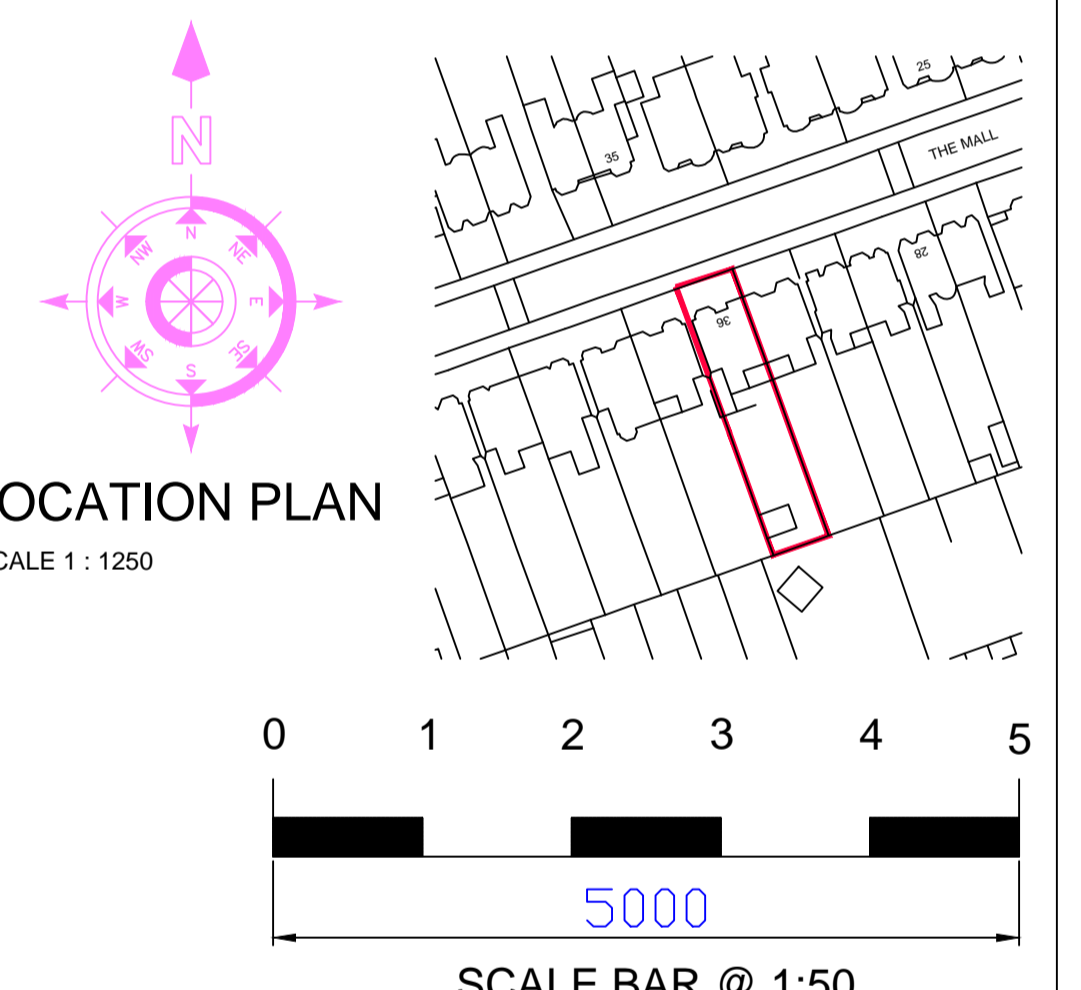

PLANNING ISSUE - 22/04/2024

PROJECT: 36 THE MALL LONDON N14 6LN
CLIENT: MR A. CARBONI
DESCRIPTION: EXISTING ELEVATIONS
DRAWING No. 2311 - 01 **SCALE:** 1:50 @ A1
REVISION: - **DATE:** 08/01/24
NO DIMENSIONS TO BE SCALED FROM THIS DRAWING.

BCA
BRYAN CONNOR ASSOCIATES LIMITED
 DESIGN & PLANNING CONSULTANTS
 2 TREGARON AVENUE LONDON N8 9EY Tel: 020 8340 9294 Mob: 07958738247
 Email: bryan.connor@outlook.com bca-design.net
THIS DRAWING IS THE PROPERTY OF BRYAN CONNOR ASSOCIATES LTD AND MAY NOT BE REPRODUCED WITHOUT WRITTEN CONSENT