


# EXISTING

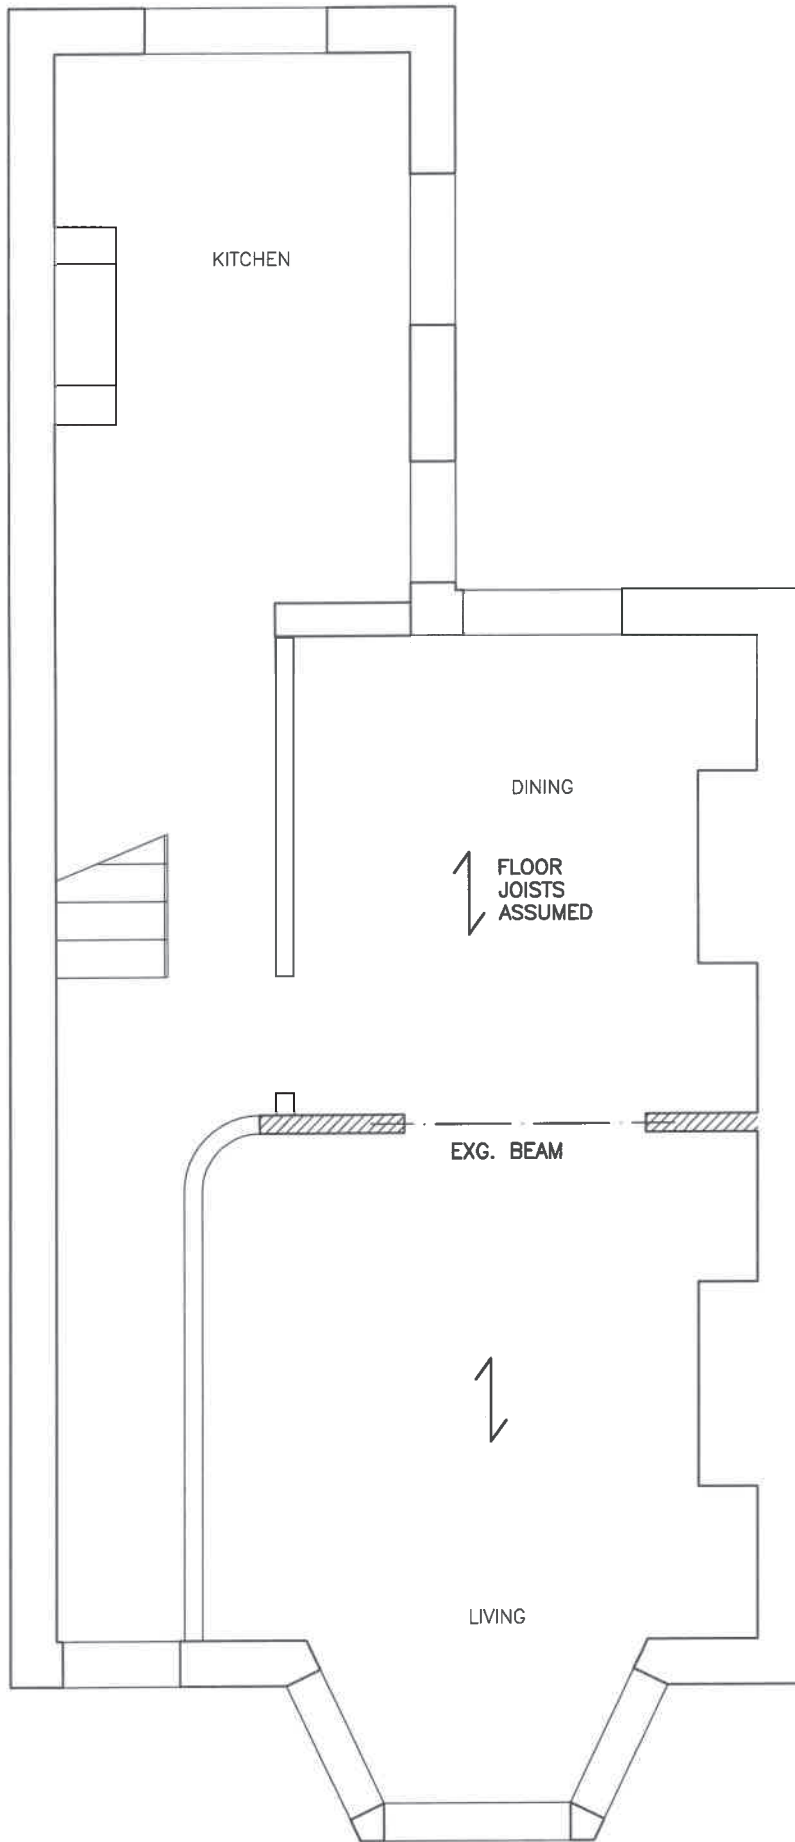


**GROUND FLOOR PLAN  
SHOWING STRUCTURE  
ABOVE**

SCALE 1:50 ● A4



Job Title		72 STATION ROAD, PORTSLADE			Item			GROUND FLOOR PLAN		
Designed by	NS	Date	FEB. '24	Checked by	Job No.	62673	Sheet	SK01	Rev.	A

# PROPOSED

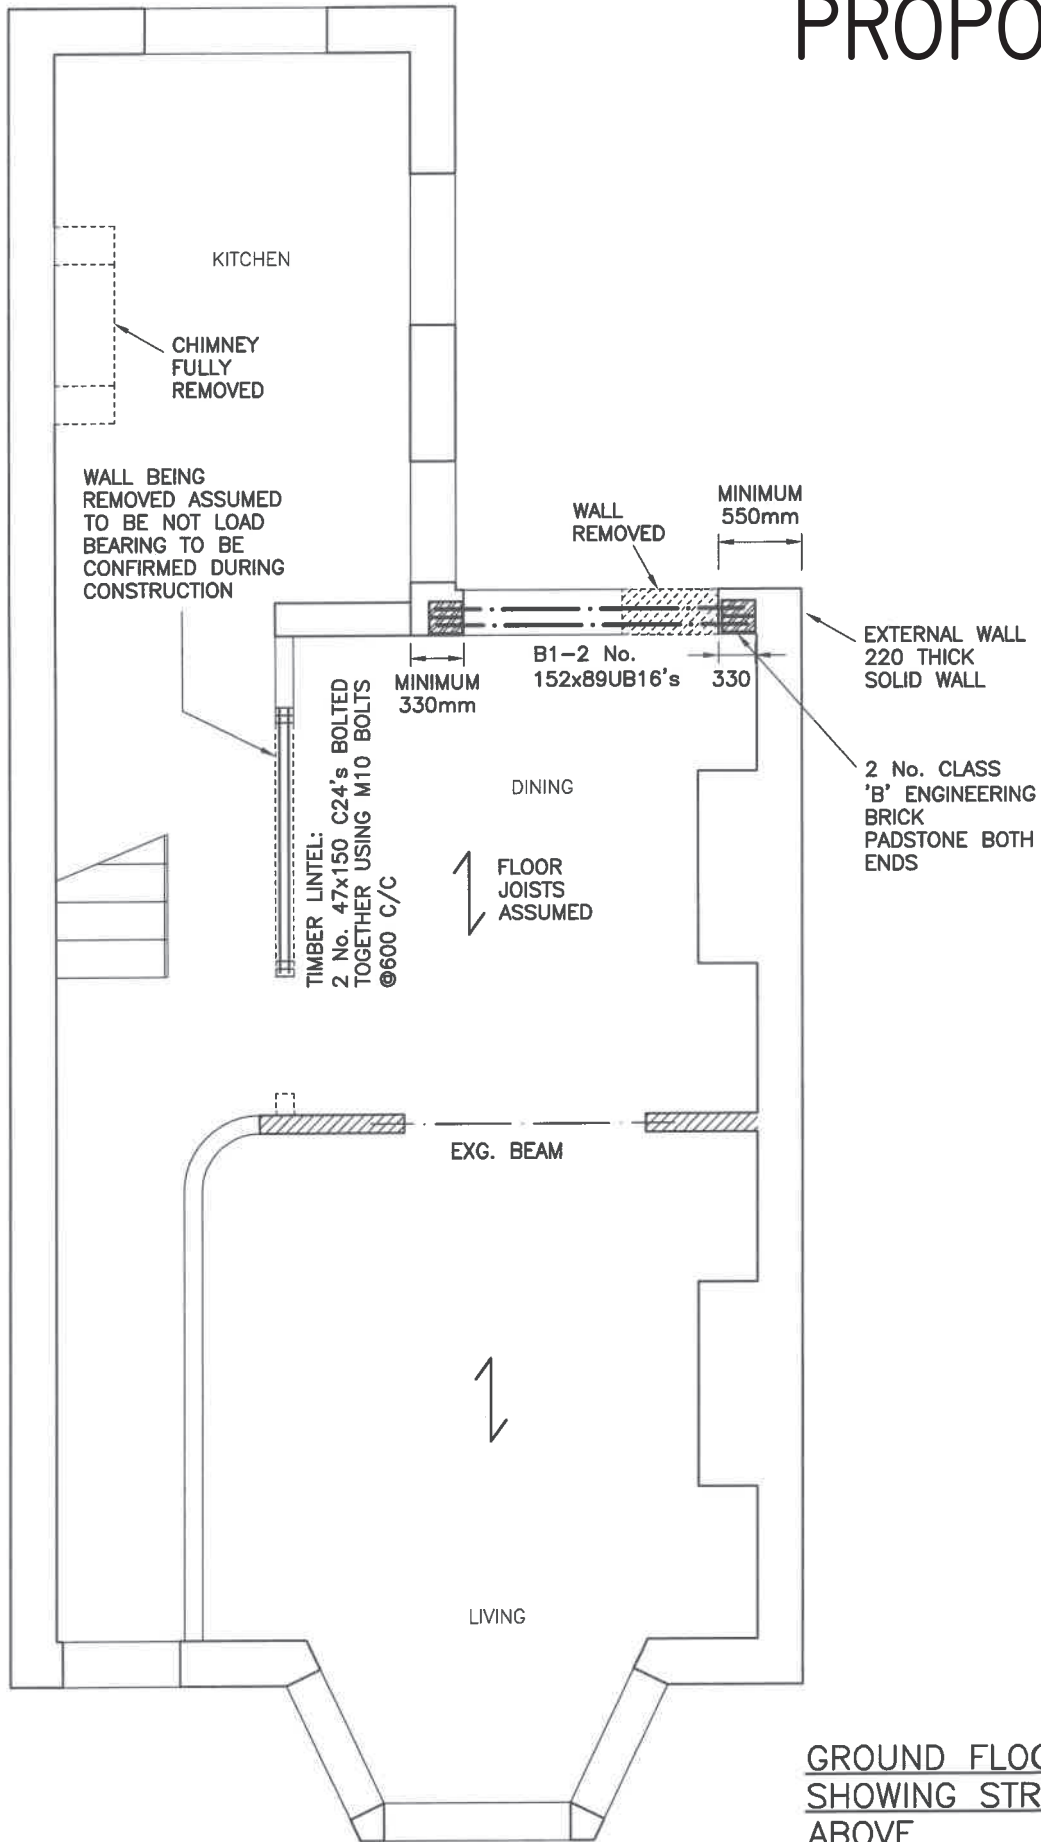

**GROUND FLOOR PLAN  
SHOWING STRUCTURE  
ABOVE**

SCALE 1:50 ● A4



Job Title		72 STATION ROAD, PORTSLADE		Item		GROUND FLOOR PLAN	
Designed by	NS	Date	FEB. '24	Checked by		Job No.	62673
						Sheet	SK01
						Rev.	A