


Annotated dimensions and/or levels to be used only. All dimensions and/or levels must be site checked by the contractor prior to commencing construction work. Any discrepancies must be reported to the Architect.

No assumptions to be made regarding this drawing.
 © This drawing is the copyright of Framed Estates Ltd and must not be copied or reproduced without prior permission from same.



NB Recent revisions clouded in red on drawing

Revision	Initials	Date
A	JM	08.04.2024


Minor amendments following planners comments

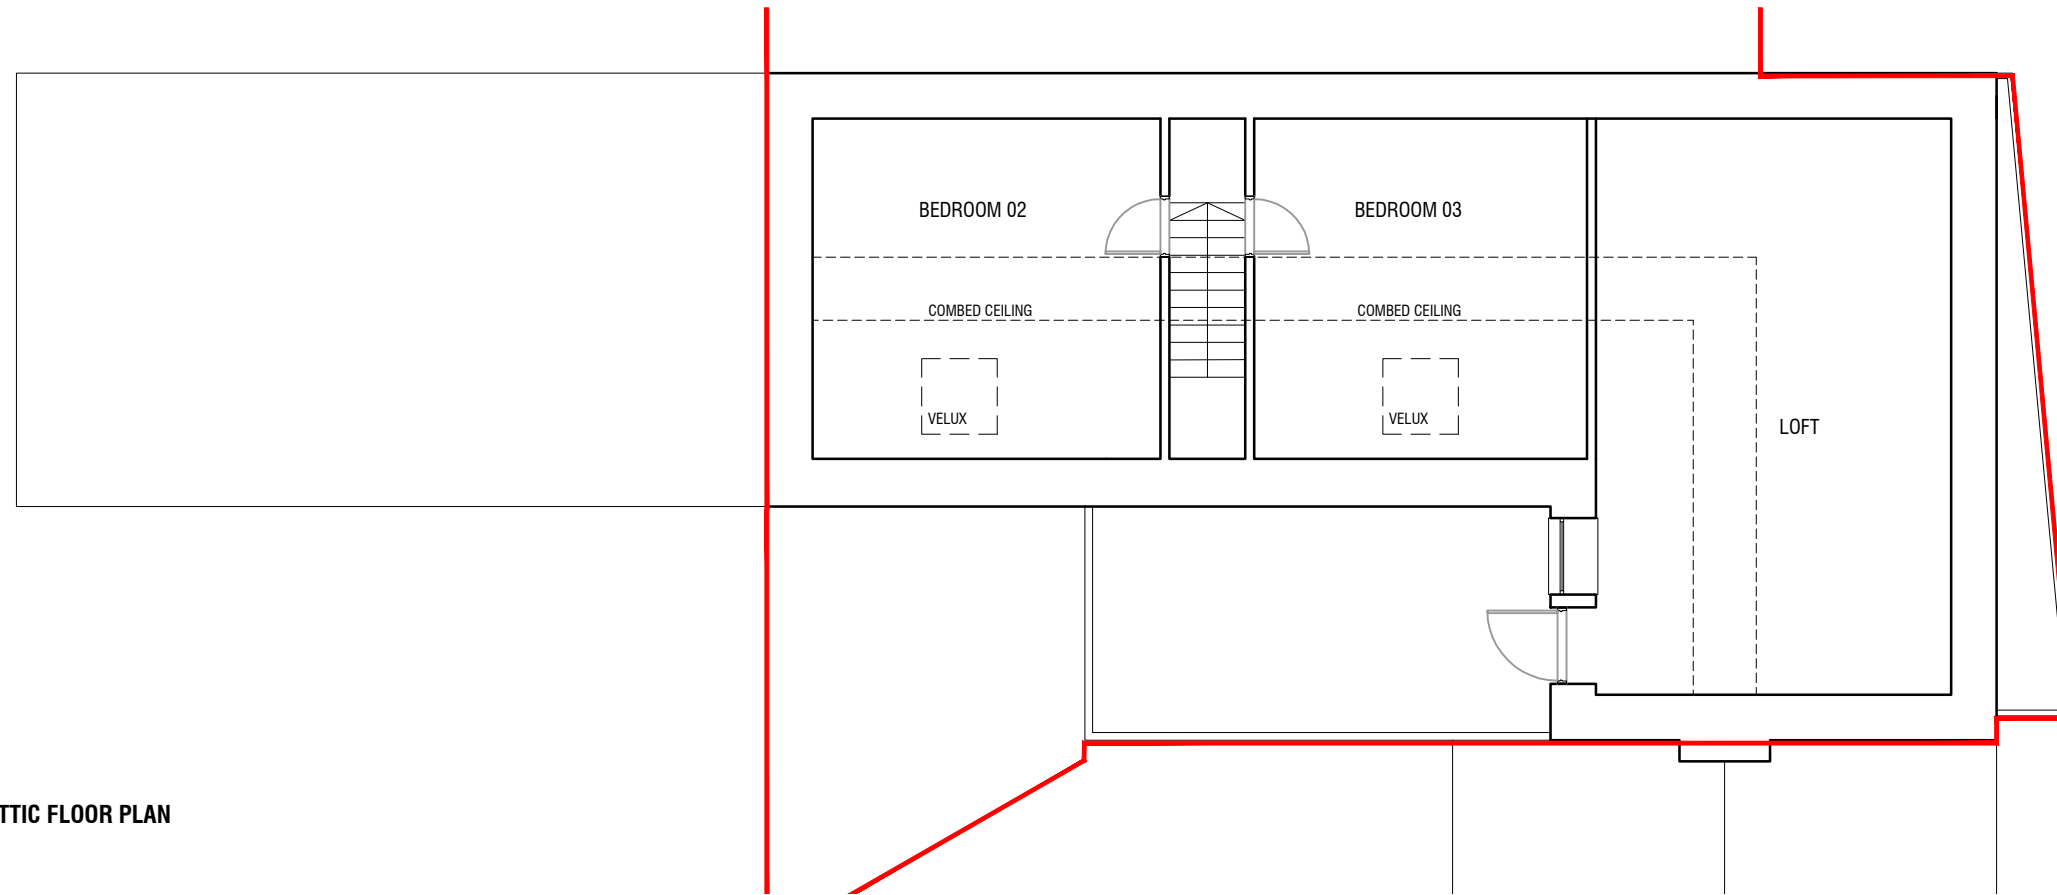

EXISTING ATTIC FLOOR PLAN
 Scale 1:100
 1:100

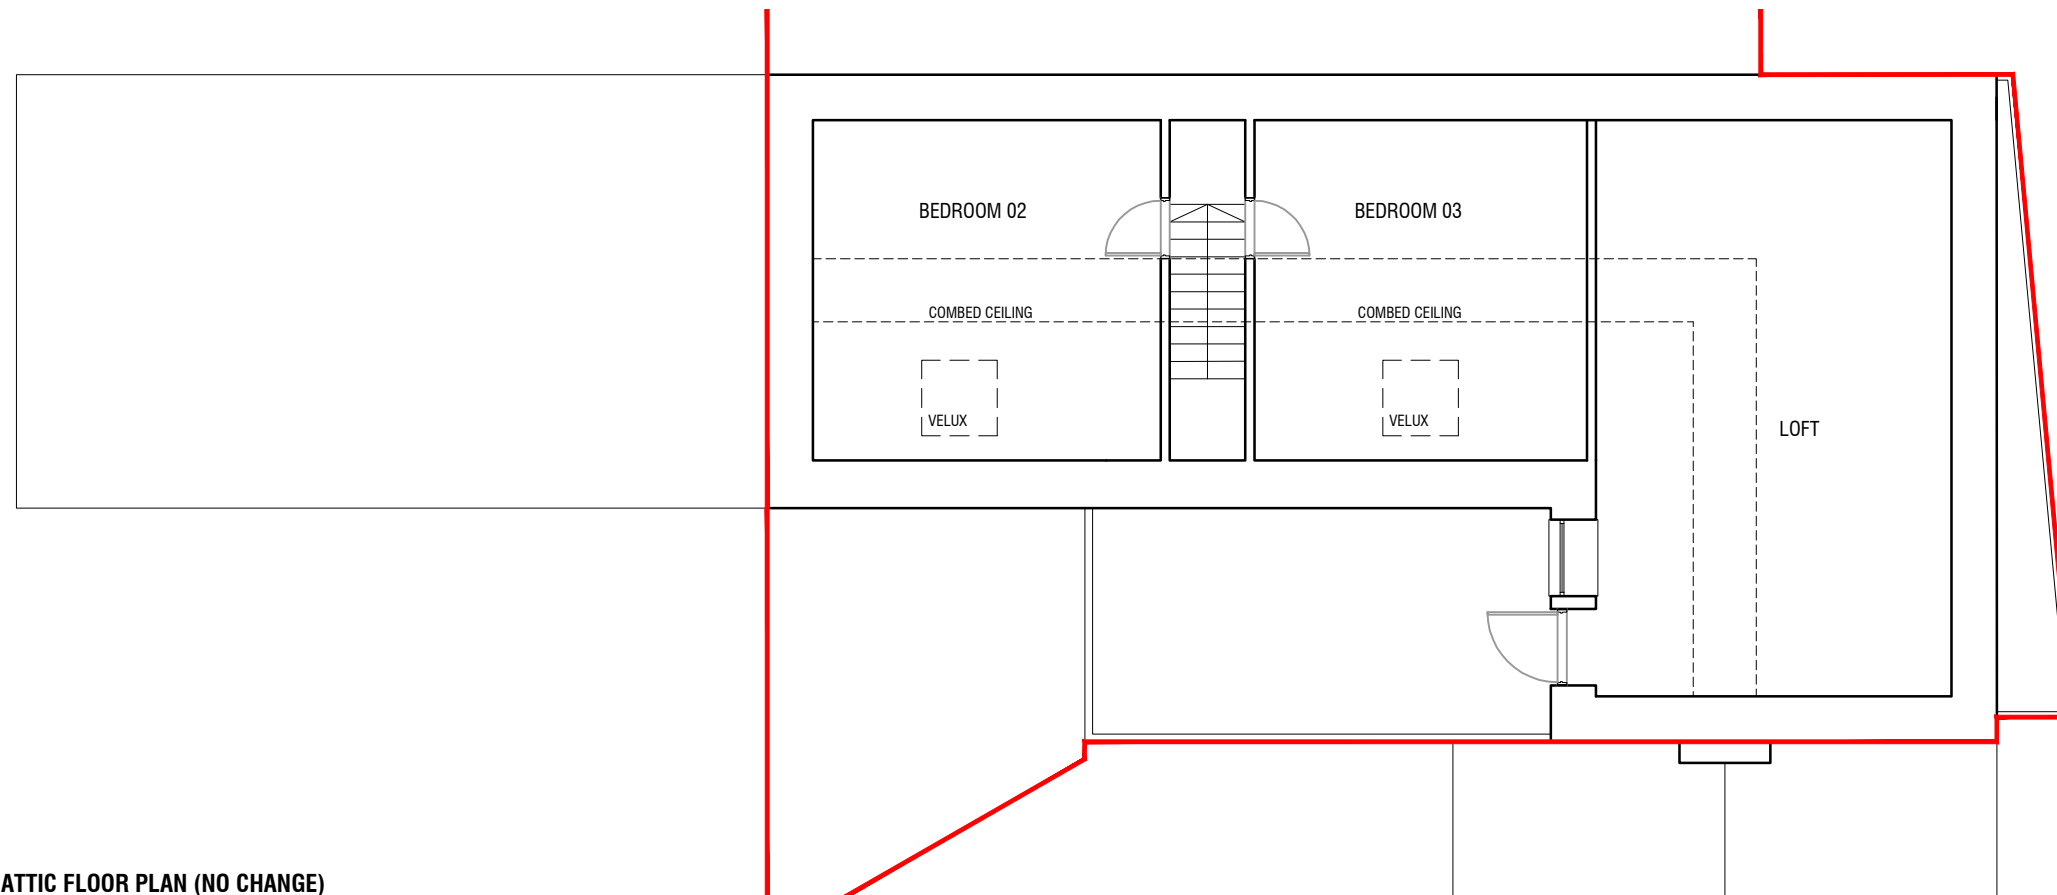 

PROPOSED ATTIC FLOOR PLAN (NO CHANGE)
 Scale 1:100
 1:100

 

LEGEND
 — APPLICATION BOUNDARY



FRAMED ESTATES

Project Title	
PROPOSED INSTALLATION OF AIR SOURCE HEAT PUMP AND SOLAR PANELS AT OLD POST OFFICE, BALLINTUIM, BLAIRGOWRIE PH10 7NJ	

Drawing Title		A3
EXISTING AND PROPOSED ATTIC FLOOR PLANS		
Date		Apr-24
Stage		Scale
PLANNING		####
Drawn		JM
Drg No	Rev	Checked
737.AP.120	A	SG