


Annotated dimensions and/or levels to be used only. All dimensions and/or levels must be site checked by the contractor prior to commencing construction work. Any discrepancies must be reported to the Architect.

No assumptions to be made regarding this drawing.  
 © This drawing is the copyright of Framed Estates Ltd and must not be copied or reproduced without prior permission from same.


NB Recent revisions clouded in red on drawing

Revision	Initials	Date
A	JM	08.04.2024
B	JM	17.04.2024


Minor amendments following planners comments  
 Air Source Heat Pump dimensions amended

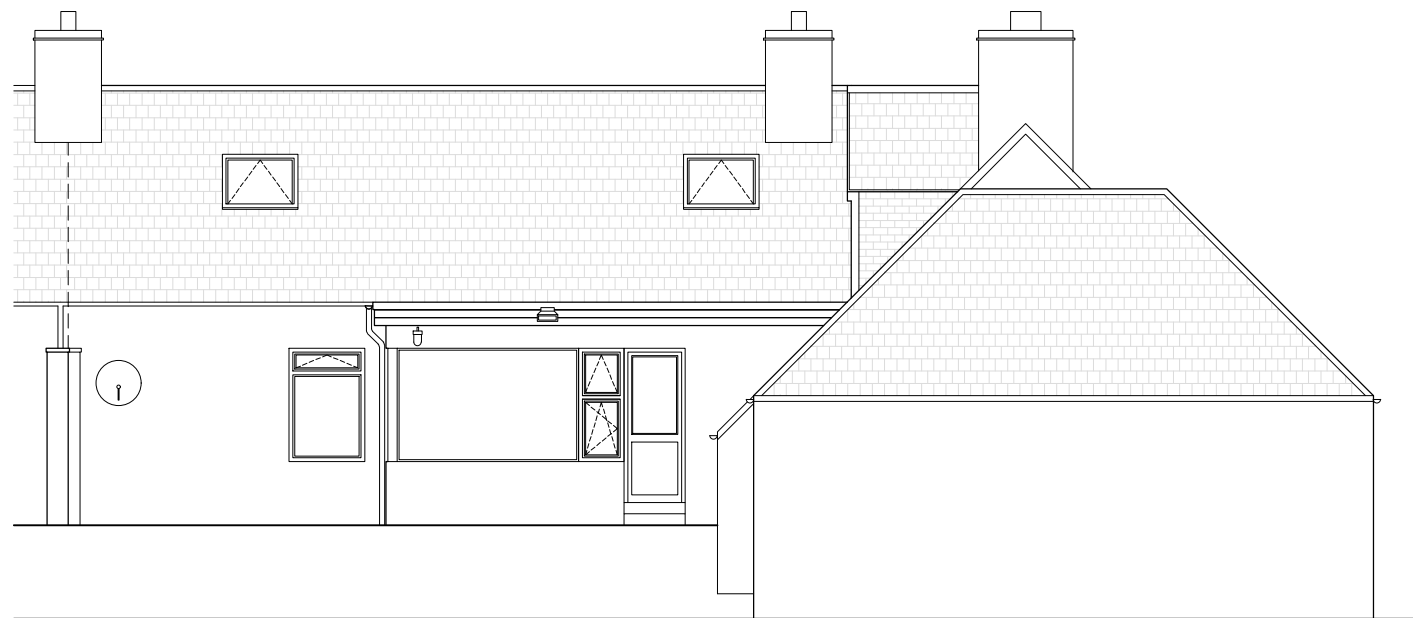

**EXISTING SOUTH WEST ELEVATION**  
 Scale 1:100

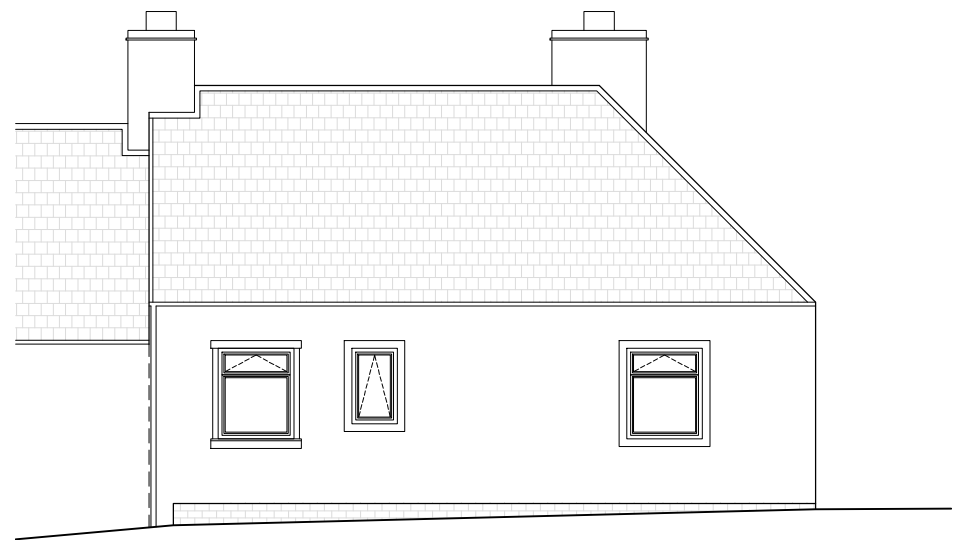


**EXISTING SOUTH EAST ELEVATION**  
 Scale 1:100

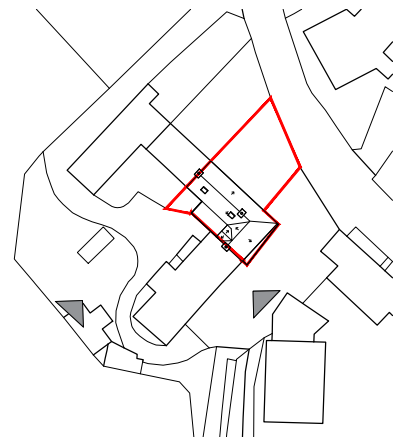


**SITE PLAN**  
 Scale 1:1250

1:1250

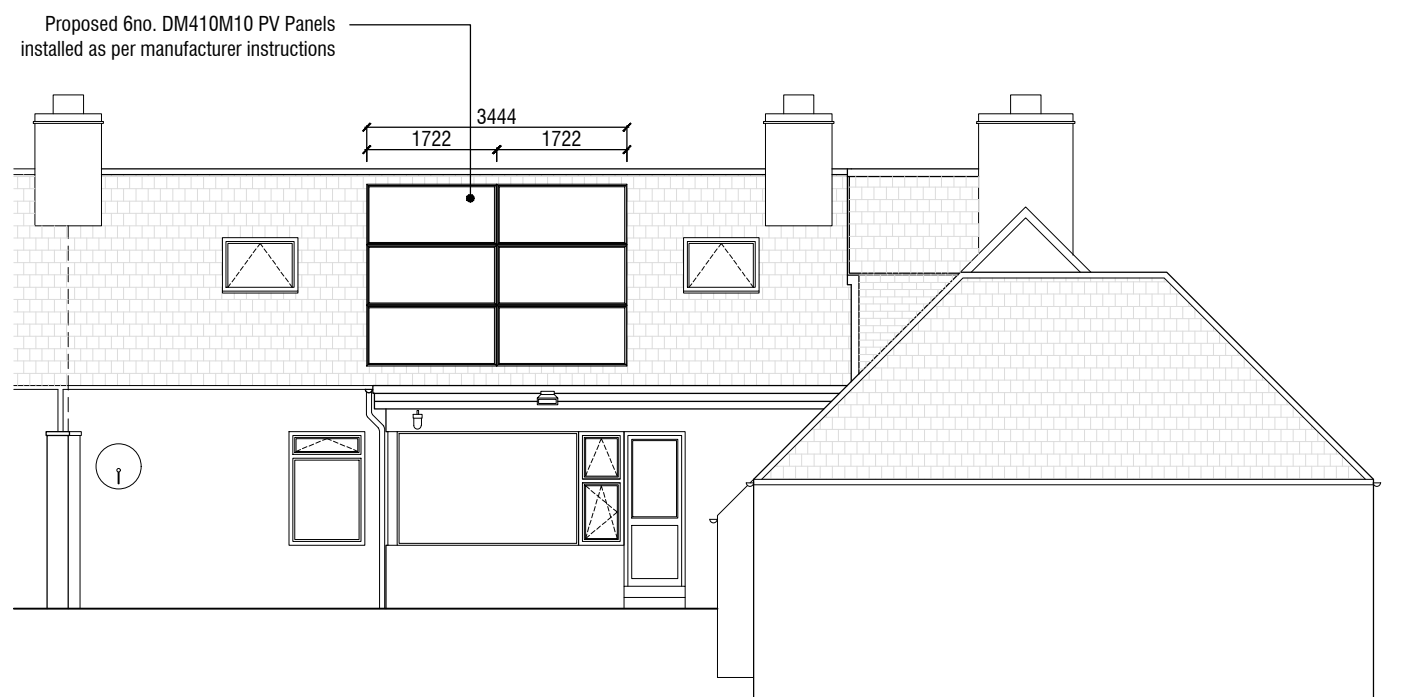

**PROPOSED SOUTH WEST ELEVATION**  
 Scale 1:100

1:100

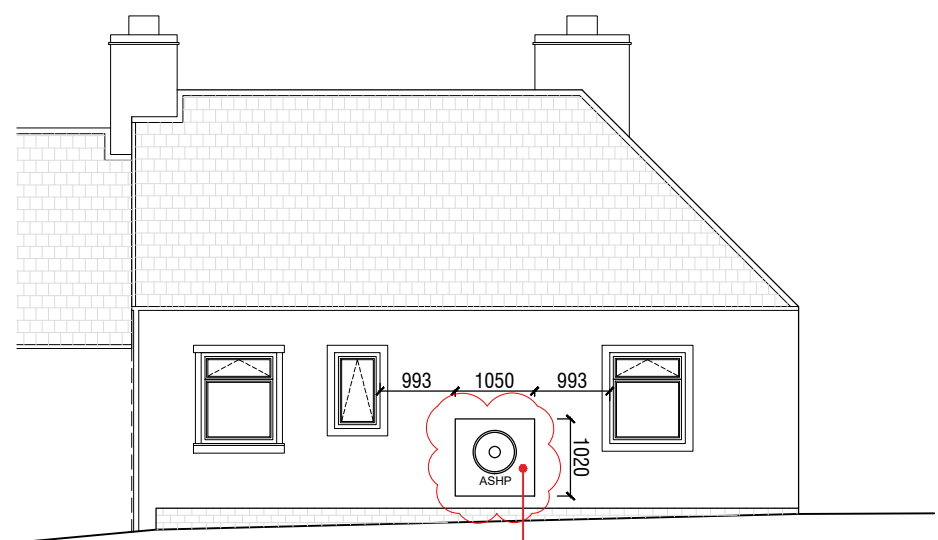

**PROPOSED SOUTH EAST ELEVATION**  
 Scale 1:100

**LEGEND**

— APPLICATION BOUNDARY

**FRAMED ESTATES**

Project Title	
<b>PROPOSED INSTALLATION OF AIR SOURCE HEAT PUMP AND SOLAR PANELS AT OLD POST OFFICE, BALLINTUIM, BLAIRGOWRIE PH10 7NJ</b>	

Drawing Title		<b>A3</b>
<b>EXISTING AND PROPOSED ELEVATIONS 1 OF 2</b>		
Date		Apr-24
Stage		Scale
<b>PLANNING</b>		1:100
Drawn		JM
Drg No	Rev	Checked
<b>737.AP.200</b>	<b>B</b>	SG