


Annotated dimensions and/or levels to be used only. All dimensions and/or levels must be site checked by the contractor prior to commencing construction work. Any discrepancies must be reported to the Architect.

No assumptions to be made regarding this drawing.
 © This drawing is the copyright of Framed Estates Ltd and must not be copied or reproduced without prior permission from same.


NB Recent revisions clouded in red on drawing

| Revision | Initials | Date |
|----------|----------|------------|
| A | JM | 08.04.2024 |
| B | JM | 17.04.2024 |

Minor amendments following planners comments
 Air Source Heat Pump dimensions amended

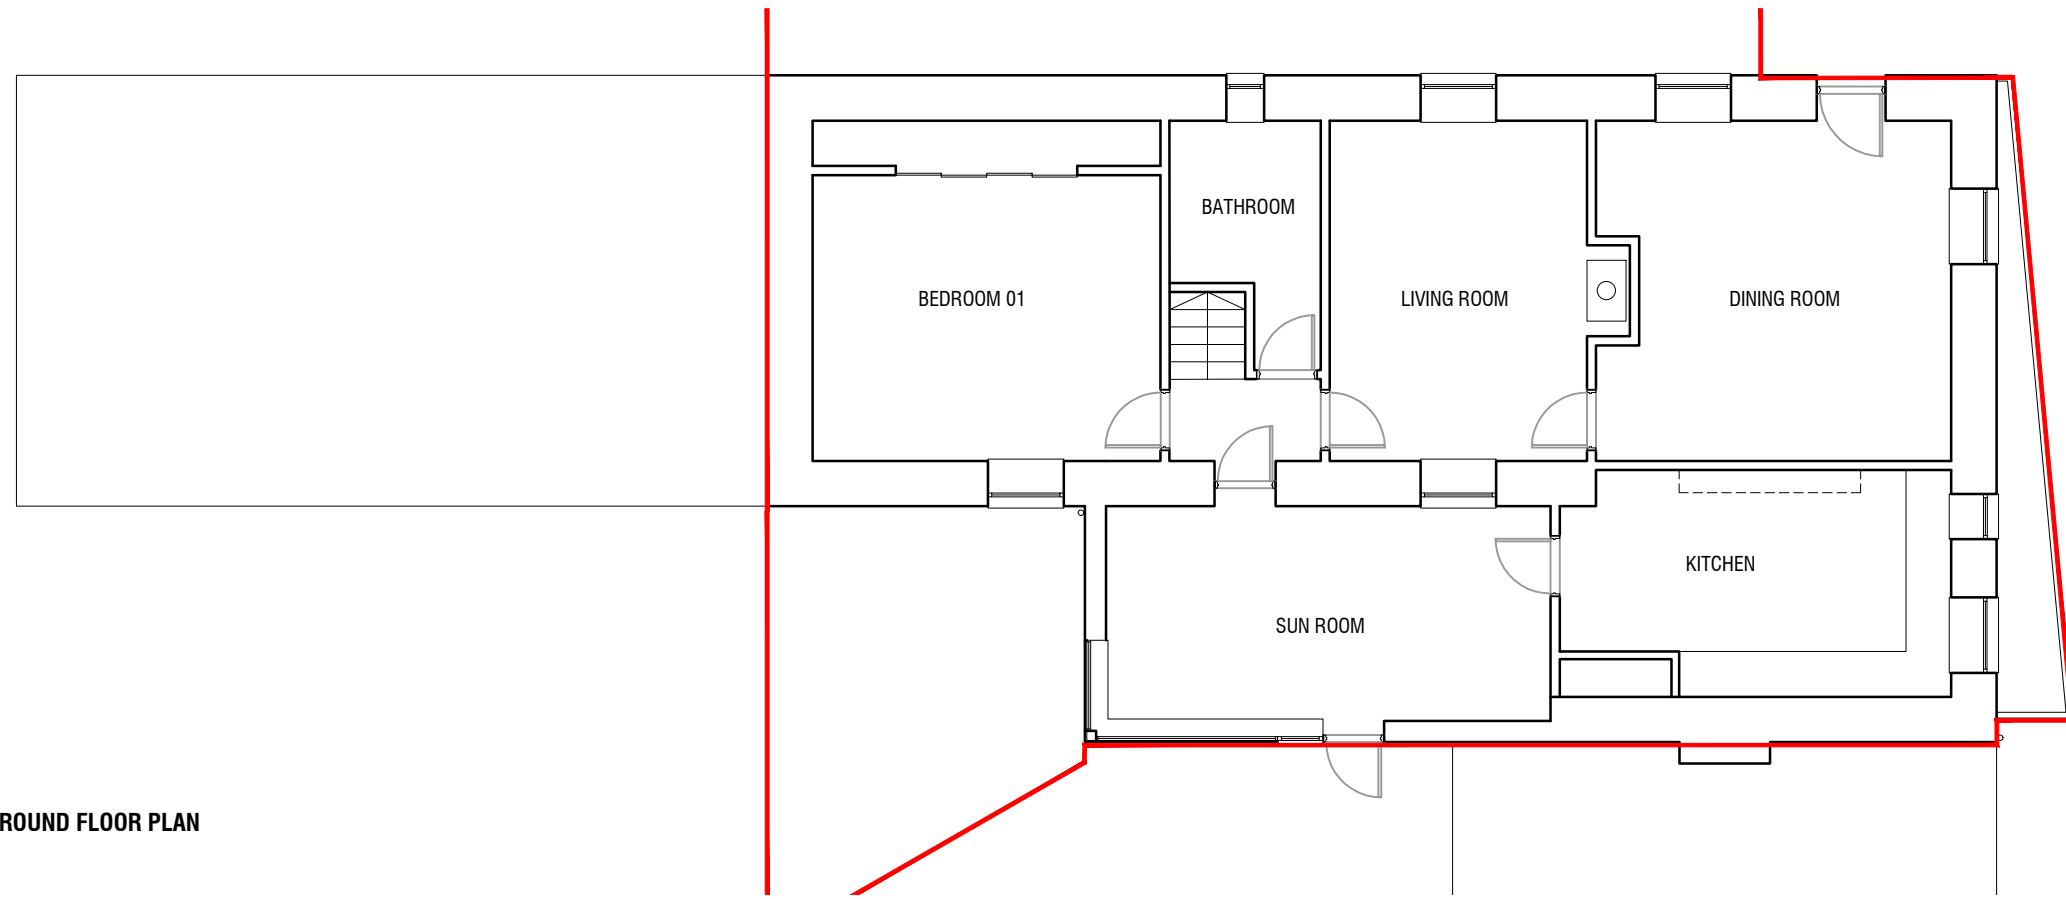


EXISTING GROUND FLOOR PLAN
 Scale 1:100

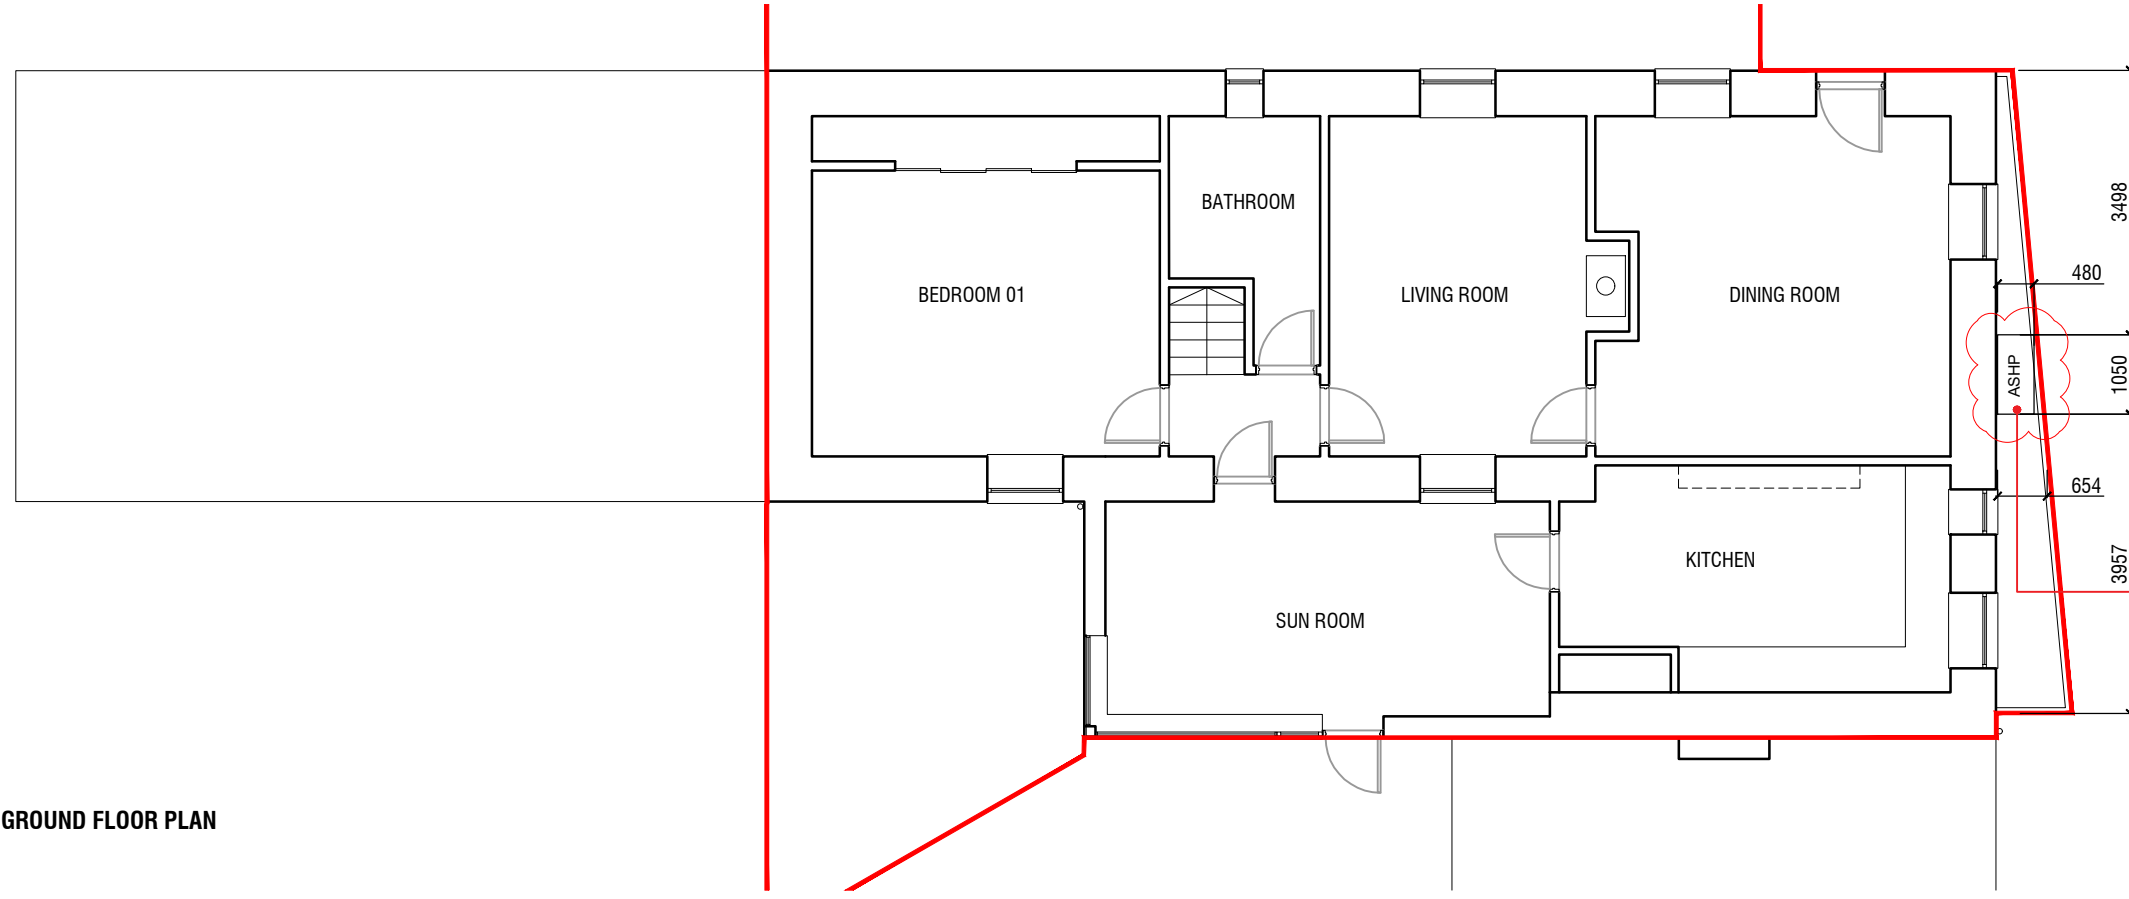

Proposed Air Source Heat Pump attached to dwellinghouse. Installed as per manufacturer's instructions

PROPOSED GROUND FLOOR PLAN
 Scale 1:100

 

LEGEND

— APPLICATION BOUNDARY

FRAMED ESTATES

| | |
|--|--|
| Project Title | |
| PROPOSED INSTALLATION OF AIR SOURCE HEAT PUMP AND SOLAR PANELS AT OLD POST OFFICE, BALLINTUIM, BLAIRGOWRIE PH10 7NJ | |

| | | |
|---|--|-----------|
| Drawing Title | | A3 |
| EXISTING AND PROPOSED GROUND FLOOR PLANS | | |
| Date | | Apr-24 |
| Stage | | Scale |
| PLANNING | | 1:100 |
| Drg No | | Drawn |
| 737.AP.110 | | JM |
| Rev | | Checked |
| B | | SG |