

Annotated dimensions and/or levels to be used only. All dimensions and/or levels must be site checked by the contractor prior to commencing construction work. Any discrepancies must be reported to the Architect.




No assumptions to be made regarding this drawing.
 © This drawing is the copyright of Framed Estates Ltd and must not be copied or reproduced without prior permission from same.

NB Recent revisions clouded in red on drawing

Revision	Initials	Date
A	JM	08.04.2024

Minor amendments following planners comments

EXISTING ROOF PLAN
Scale 1:100

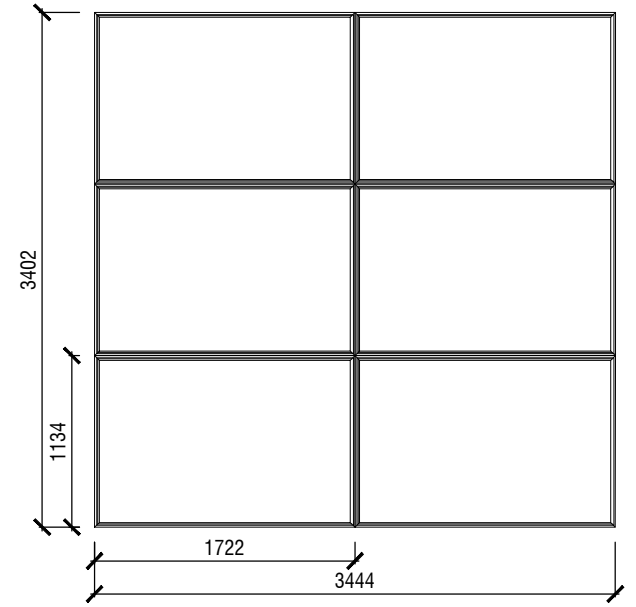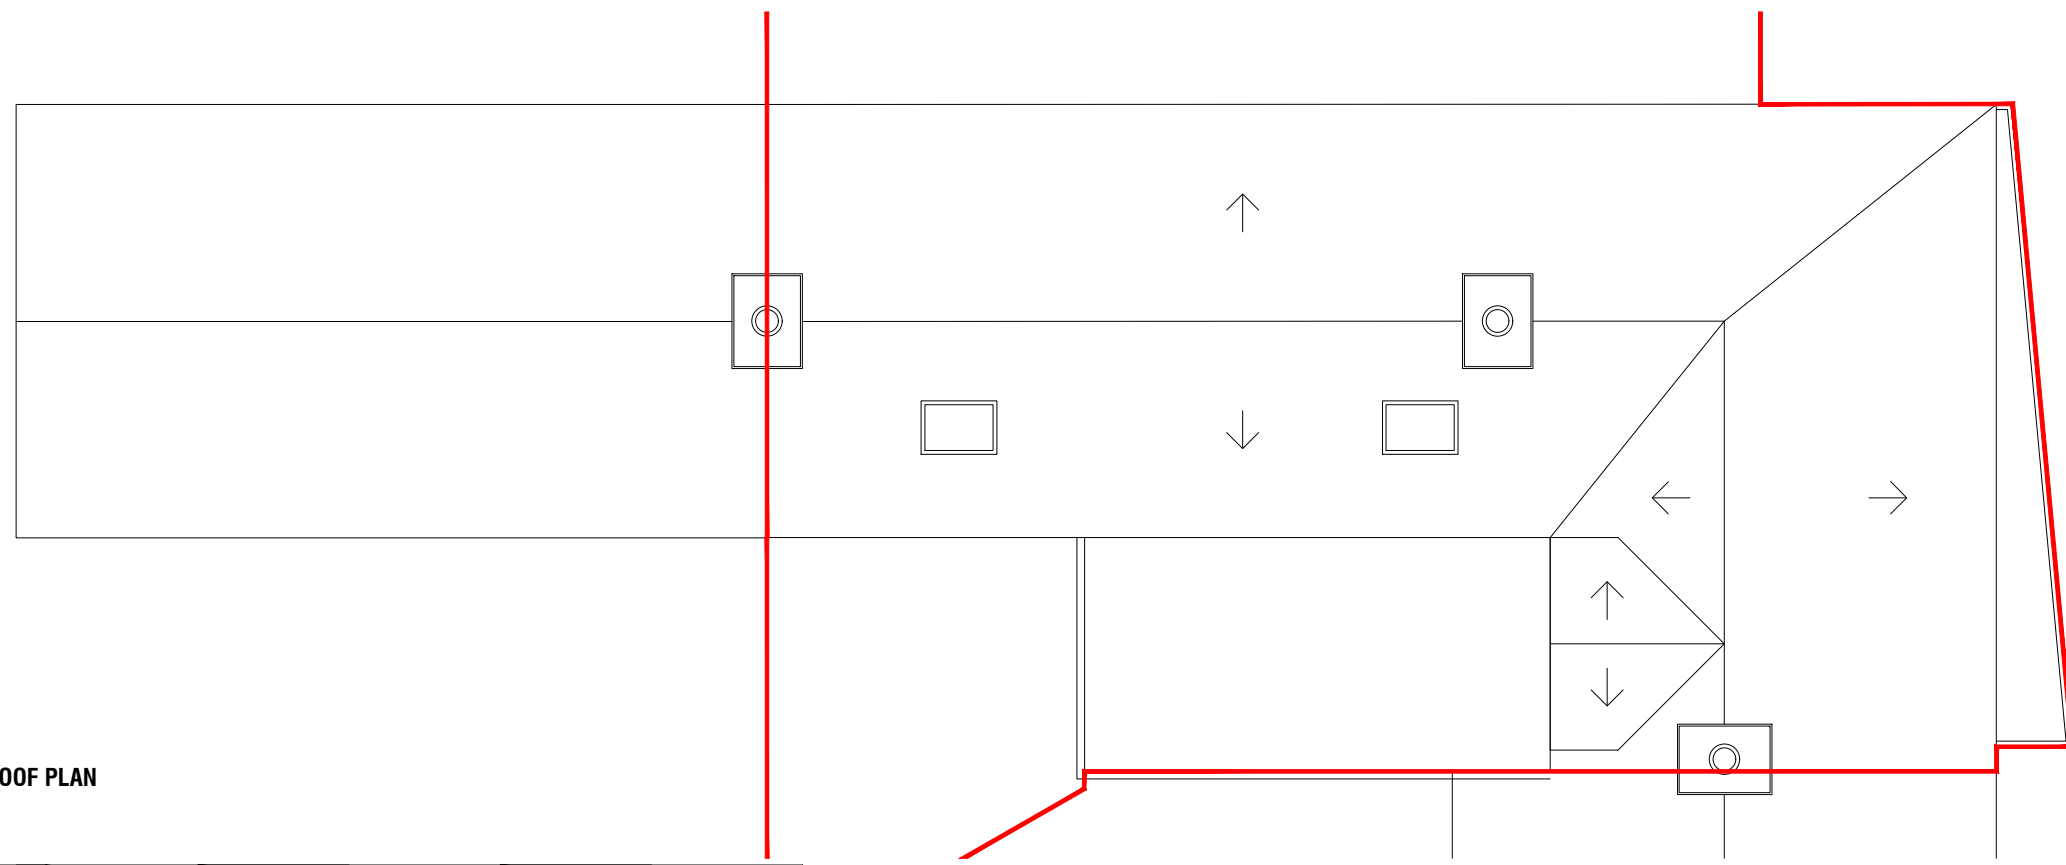 

PV PANEL DIMENSIONS
Scale 1:50



LEGEND

— APPLICATION BOUNDARY

FRAMED ESTATES

Project Title
PROPOSED INSTALLATION OF AIR SOURCE HEAT PUMP AND SOLAR PANELS AT OLD POST OFFICE, BALLINTUIM, BLAIRGOWRIE PH10 7NJ

Drawing Title		A3
EXISTING AND PROPOSED ROOF PLAN		
Date		Apr-24
Stage		Scale
PLANNING		1:100 / 50
Drg No		Drawn
737.AP.130		JM
Rev		Checked
A		SG

EXISTING ROOF PLAN
Scale 1:100

