


Annotated dimensions and/or levels to be used only. All dimensions and/or levels must be site checked by the contractor prior to commencing construction work. Any discrepancies must be reported to the Architect.

No assumptions to be made regarding this drawing.
 © This drawing is the copyright of Framed Estates Ltd and must not be copied or reproduced without prior permission from same.


NB Recent revisions clouded in red on drawing

Revision	Initials	Date
A	JM	08.04.2024


Minor amendments following planners comments

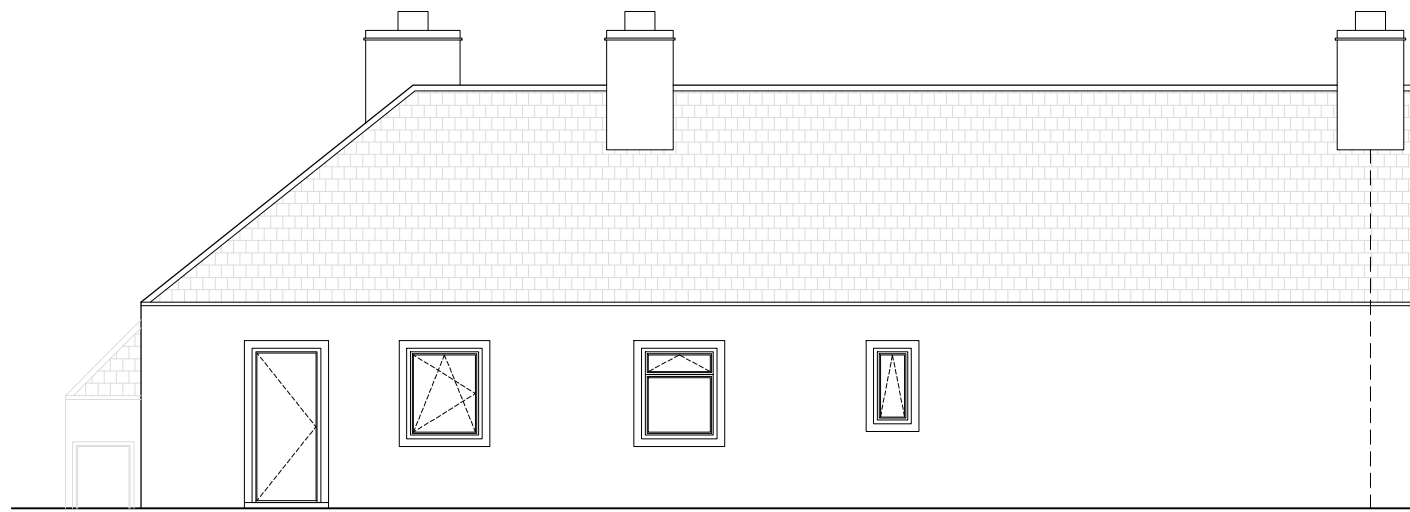



EXISTING NORTH EAST ELEVATION
 Scale 1:100

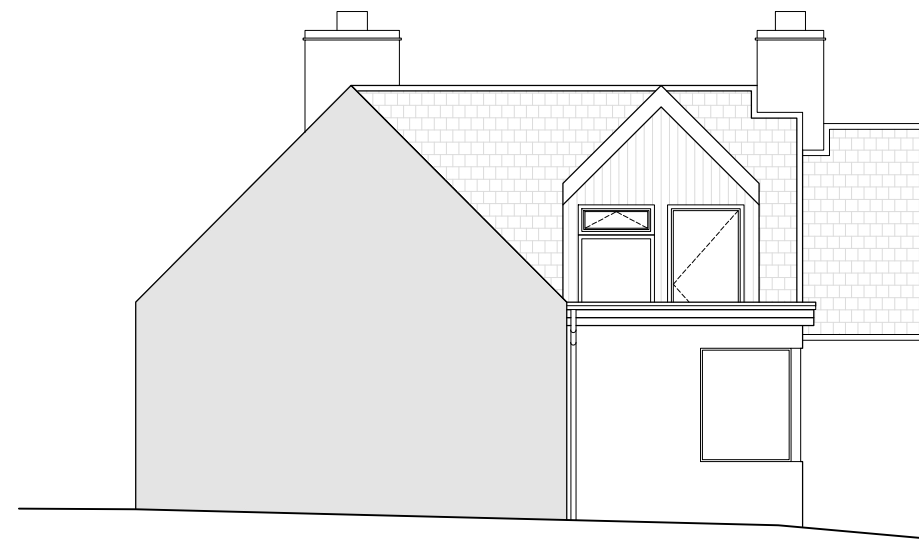


EXISTING NORTH WEST ELEVATION
 Scale 1:100

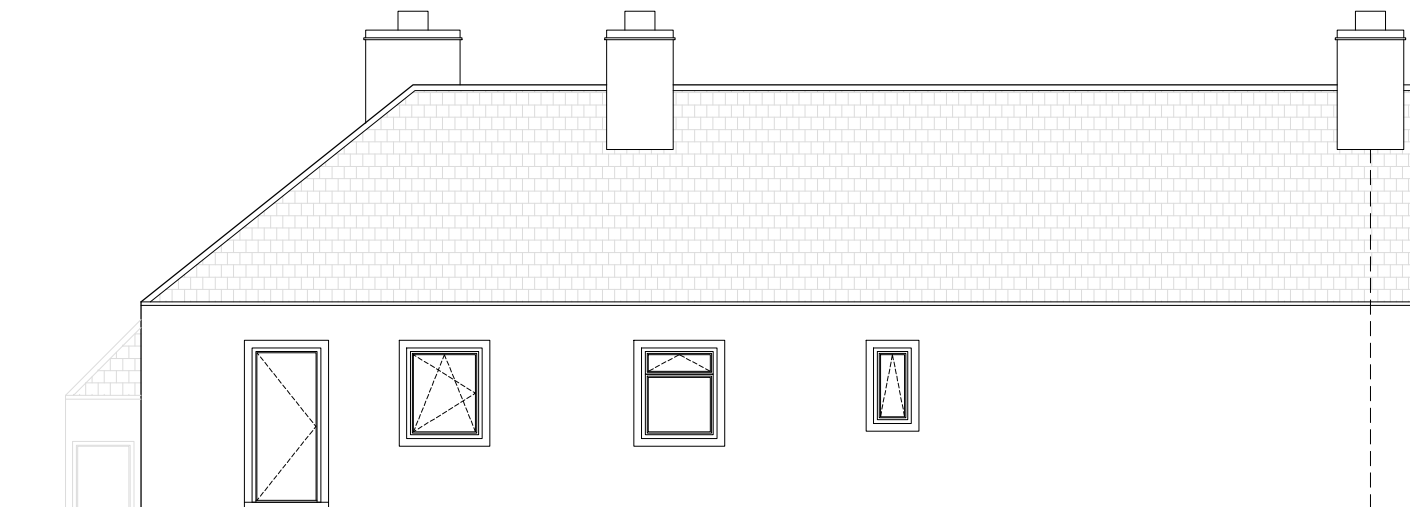


PROPOSED NORTH EAST ELEVATION (NO CHANGE)
 Scale 1:100

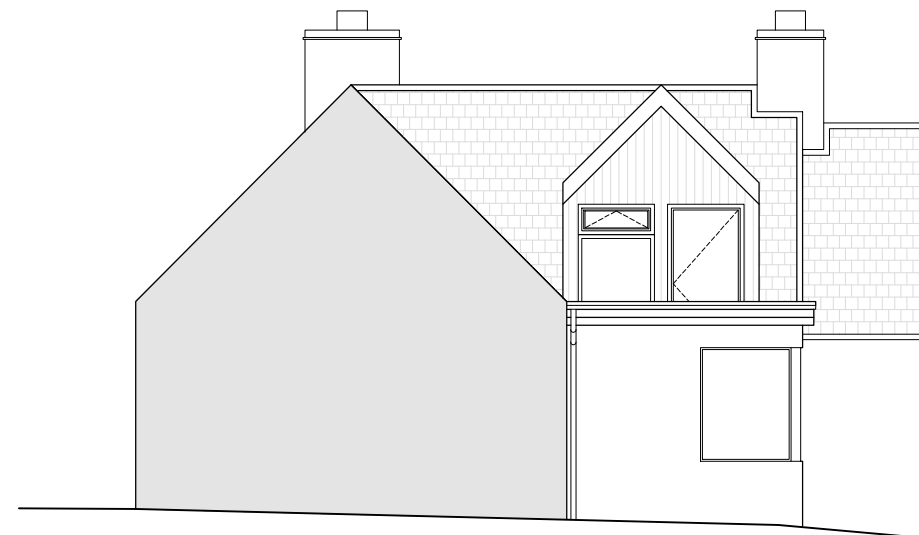 

PROPOSED NORTH WEST ELEVATION (NO CHANGE)
 Scale 1:100

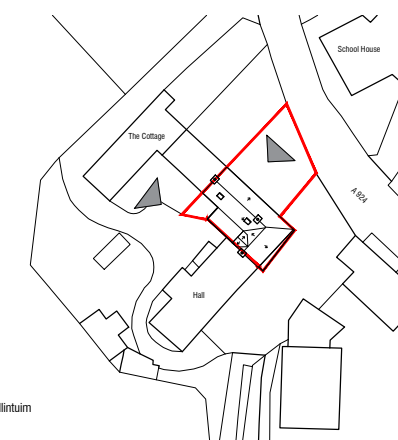

SITE PLAN
 Scale 1:1250

 

LEGEND

— APPLICATION BOUNDARY

FRAMED ESTATES

Project Title	
PROPOSED INSTALLATION OF AIR SOURCE HEAT PUMP AND SOLAR PANELS AT OLD POST OFFICE, BALLINTUIM, BLAIRGOWRIE PH10 7NJ	

Drawing Title		A3
EXISTING AND PROPOSED ELEVATIONS 2 OF 2		
Date		Apr-24
Stage		Scale
PLANNING		1:100
Drg No		Drawn
737.AP.201		JM
Rev		Checked
A		SG