


Existing Rear Elevation South
Scale 1:50

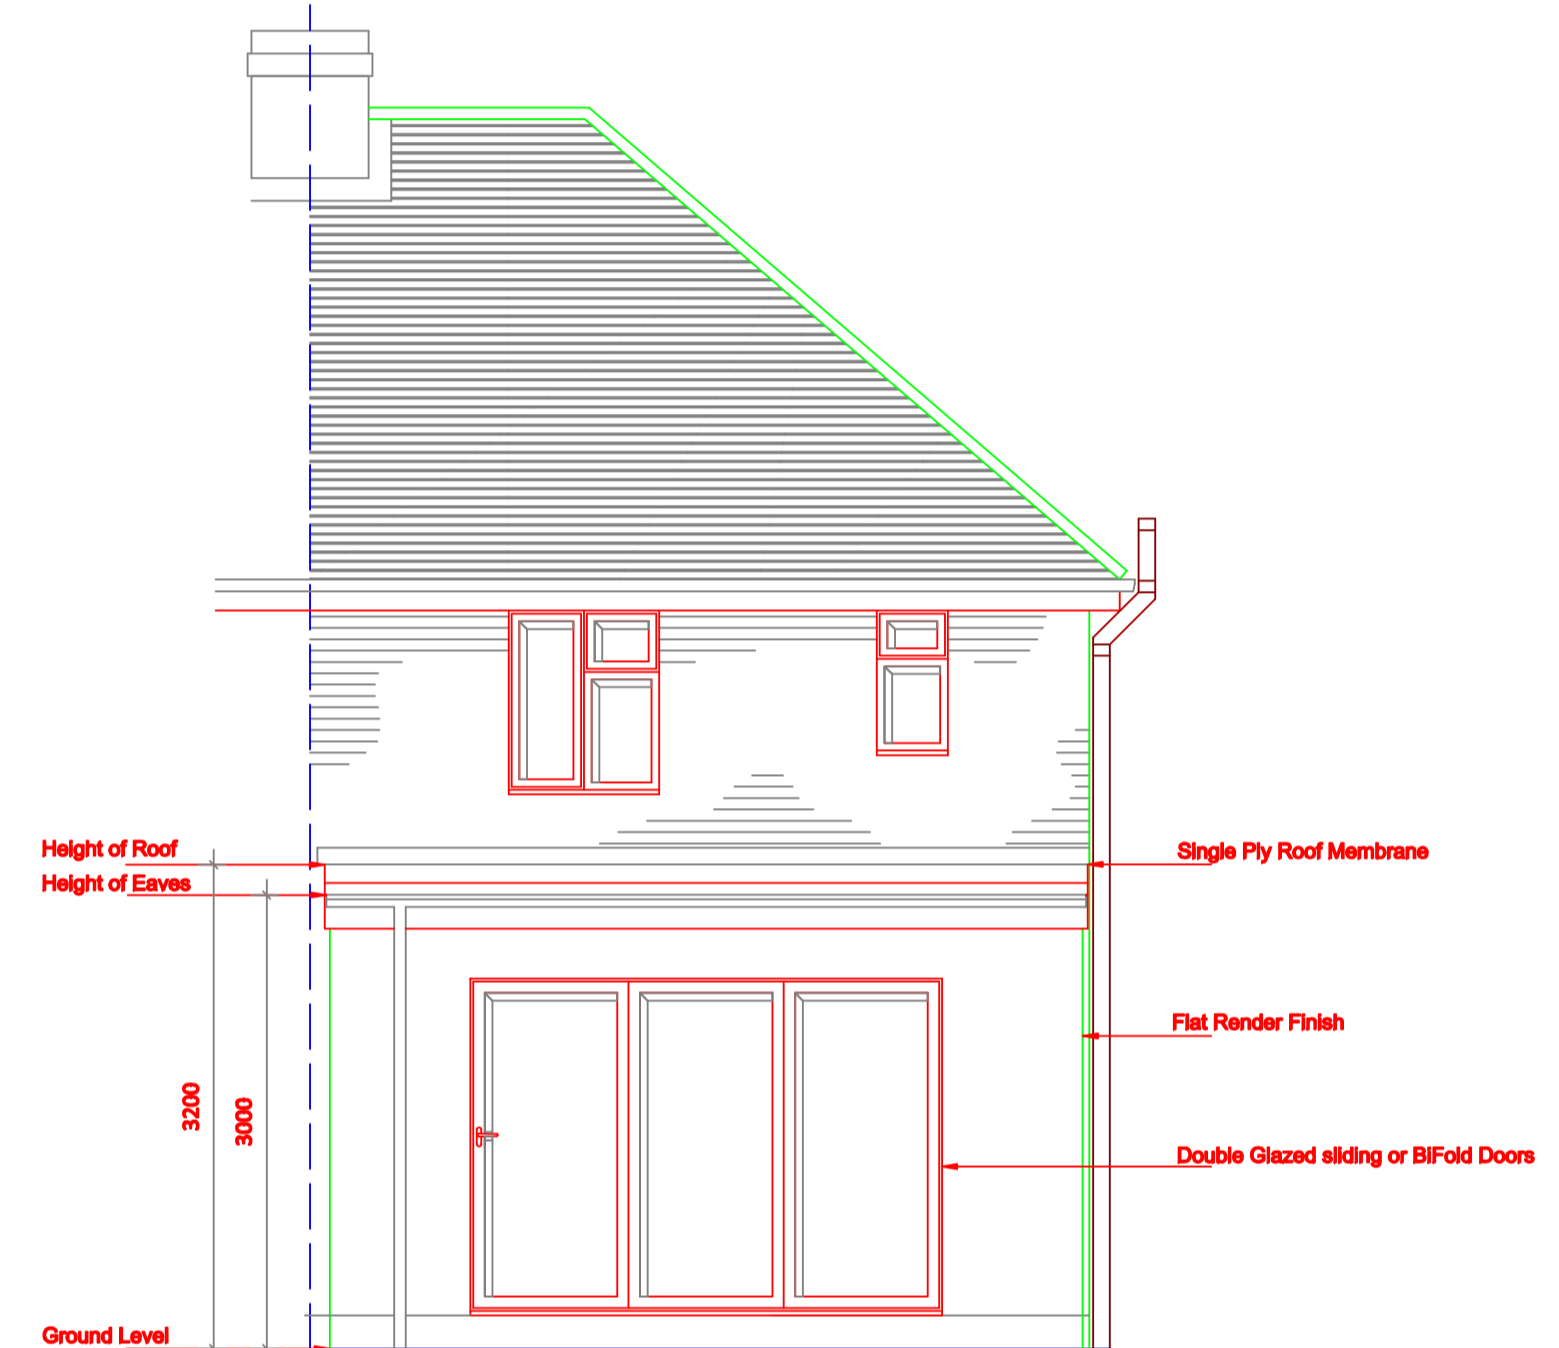

Proposed Rear Elevation South
Scale 1:50

No.	Date	Revision	Initial
	27/03/2024		RYG

Building Plans Bristol

Project
Single Story Extension

Client **Mike Genge**
73 Gilda Crescent
Hengrove, Bristol
BS14 9LE

Drawing **Rear Elevations**
Scale 1: Drawn
Checked Date **05/04/2024**

Drawing No. **MG/PL/04**

This drawing and design is copyright and must not be reproduced in part or in whole without prior written consent. Contractors must verify all dimensions on site before commencing work or preparing shop drawings.