



**General Notes**  
 DO NOT SCALE. All dimensions must be checked on site, errors are to be reported.  
 All illustrated material is subject to copyright. Unless otherwise agreed in writing, all rights to use this document are subject to payment of all Architect's charges. This document may only be used for the express purpose and project for which it has been created and delivered, as notified in writing by the Architect. This document may not be otherwise used or copied. Any unauthorised use of this document is at the user's sole risk and without limiting the Architect's rights the user releases and indemnifies the Architect from and against all loss so arising.

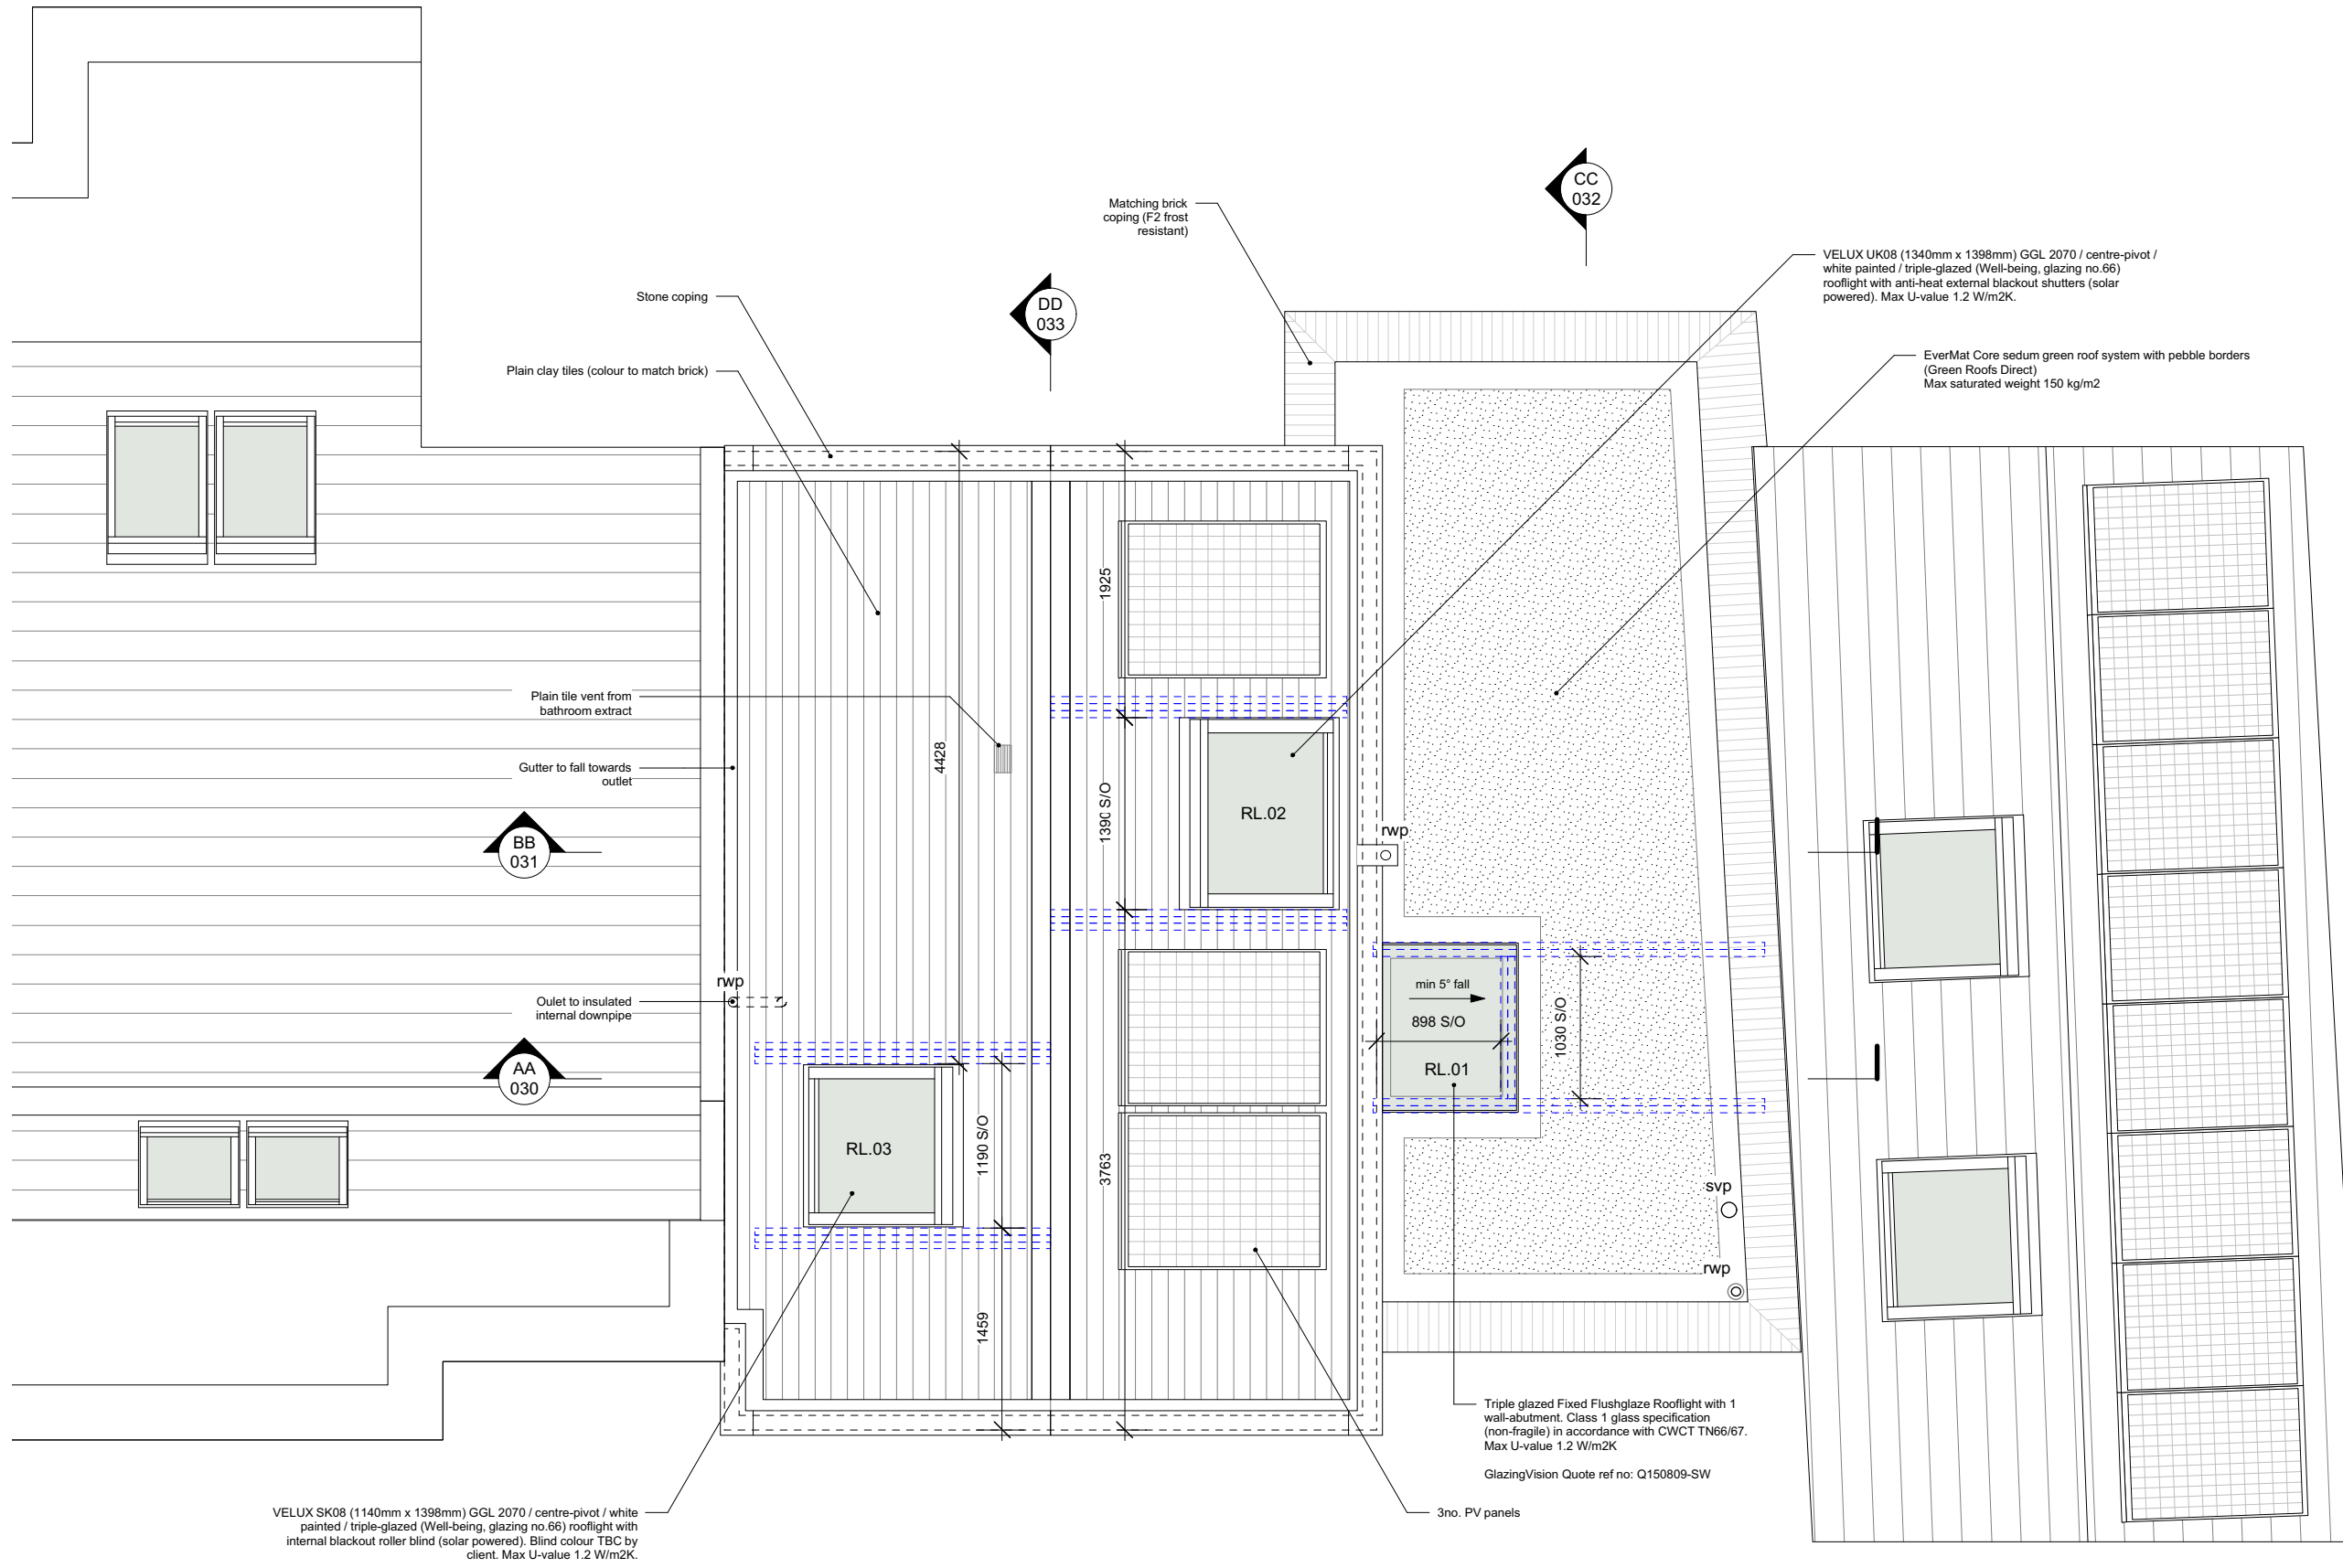

**Safety Note** CDM 2015  
 It is considered that there are no other risks that would not be recognised by a competent contractor familiar with this type of work.

 

Issue Record	Chk	Date
1 First issue	AG	20/03/24

Title  
 GA roof plan

Project  
 80 St Andrews Road, Bristol

Scale  
 1:25 @ A1      1:50 @ A3

Status  
 TENDER      Drawn by BP

Drawing Number  
 111-P-4-012      Revision 01

**GAMBLES ARCHITECTS**

Studio D, 25-27 Stokes Croft  
 Bristol, BS1 3PY  
 T: 0117 2800128 / 07974 262927  
 www.gamblesarchitects.co.uk

**01 Proposed roof floor plan**  
 1:50 @ A3