


North Elevation

North elevation is closed with a 'canvas' wall matching the roof material

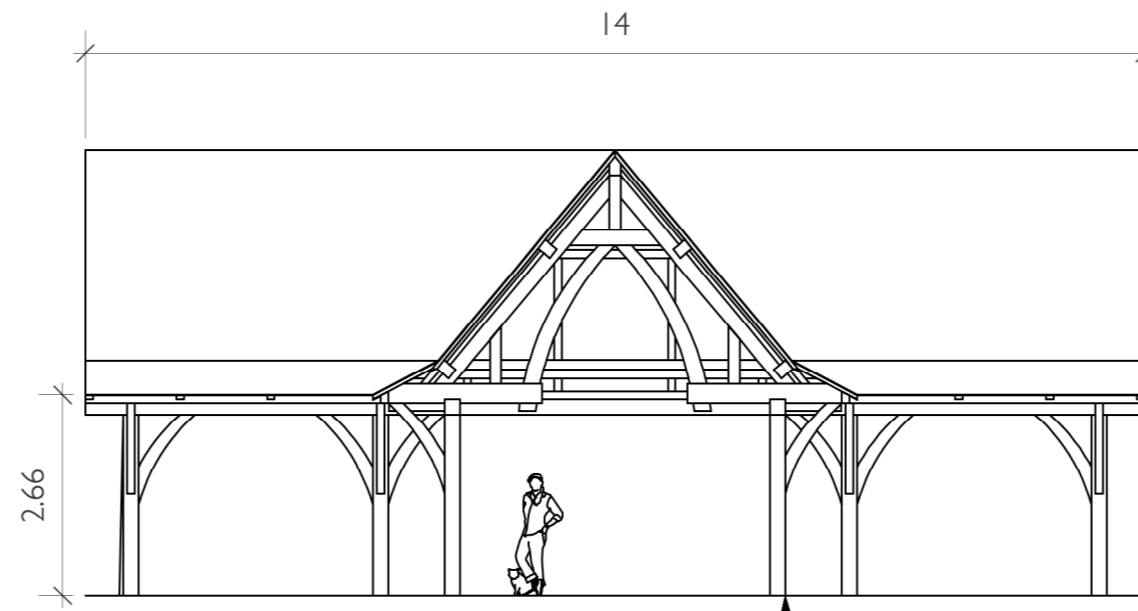


South Elevation

Timber construction from UK grown Douglas fir sit on screw pile foundations




Reference image showing the materials and joint construction

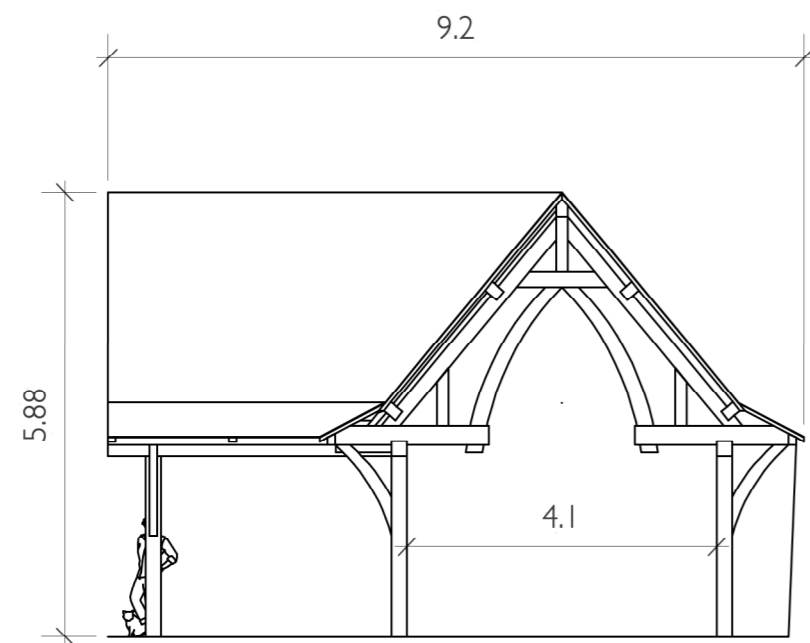

East Elevation

Arch designs based on the form of the arch from Tintern Abbey

Fire retardant, embossed PVC cover in a tan connected with aluminum keder track and black trimmed keder

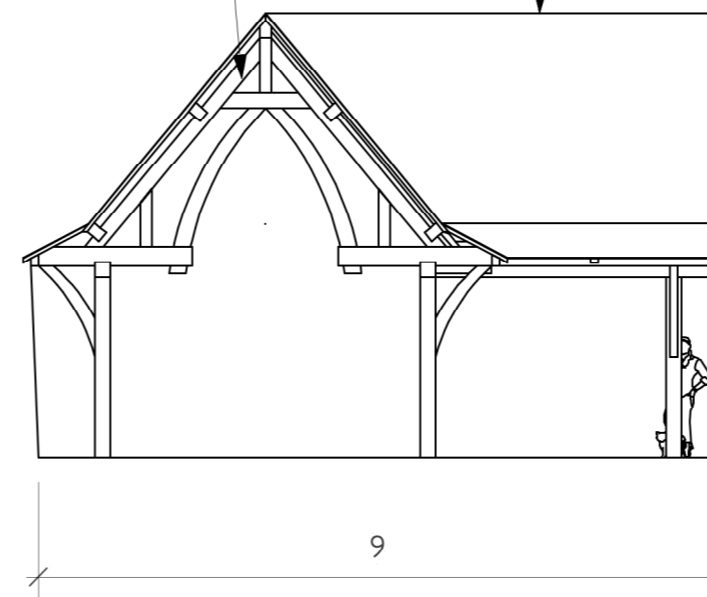


West Elevation

All dimensions are in metres

General Notes

All dimensions to be checked on site prior to proceeding. Do not scale from drawing. Any discrepancies to be reported to the Designer by the Contractor before proceeding. Sizes of dimensions to any structural elements are indicative only. This drawing to be read in conjunction with all relevant Designer's drawings, specifications and other Consultant's information.

No.	Date	By	Revision Notes
 JJB Gardens <small>20 BROADWAY, WIMBORNE, DORSET, BH20 2JY, UK 01202 851111 • www.jjbgardens.co.uk</small>			
Client: Tintern Propos Limited			
Project Title: THE WILD HARE RENOVATION			
Sheet Title: Timber Framed Tent - Elevations			
Drawn By: KR	Scale: 1:100		
Reviewed By: JJB	Sheet No: TWH-JJB-LD-GF-EL-L-0206		
Date: 24/03/2024			
CDU File Name: TWH	Revision:		