



GROUND FLOOR PLAN

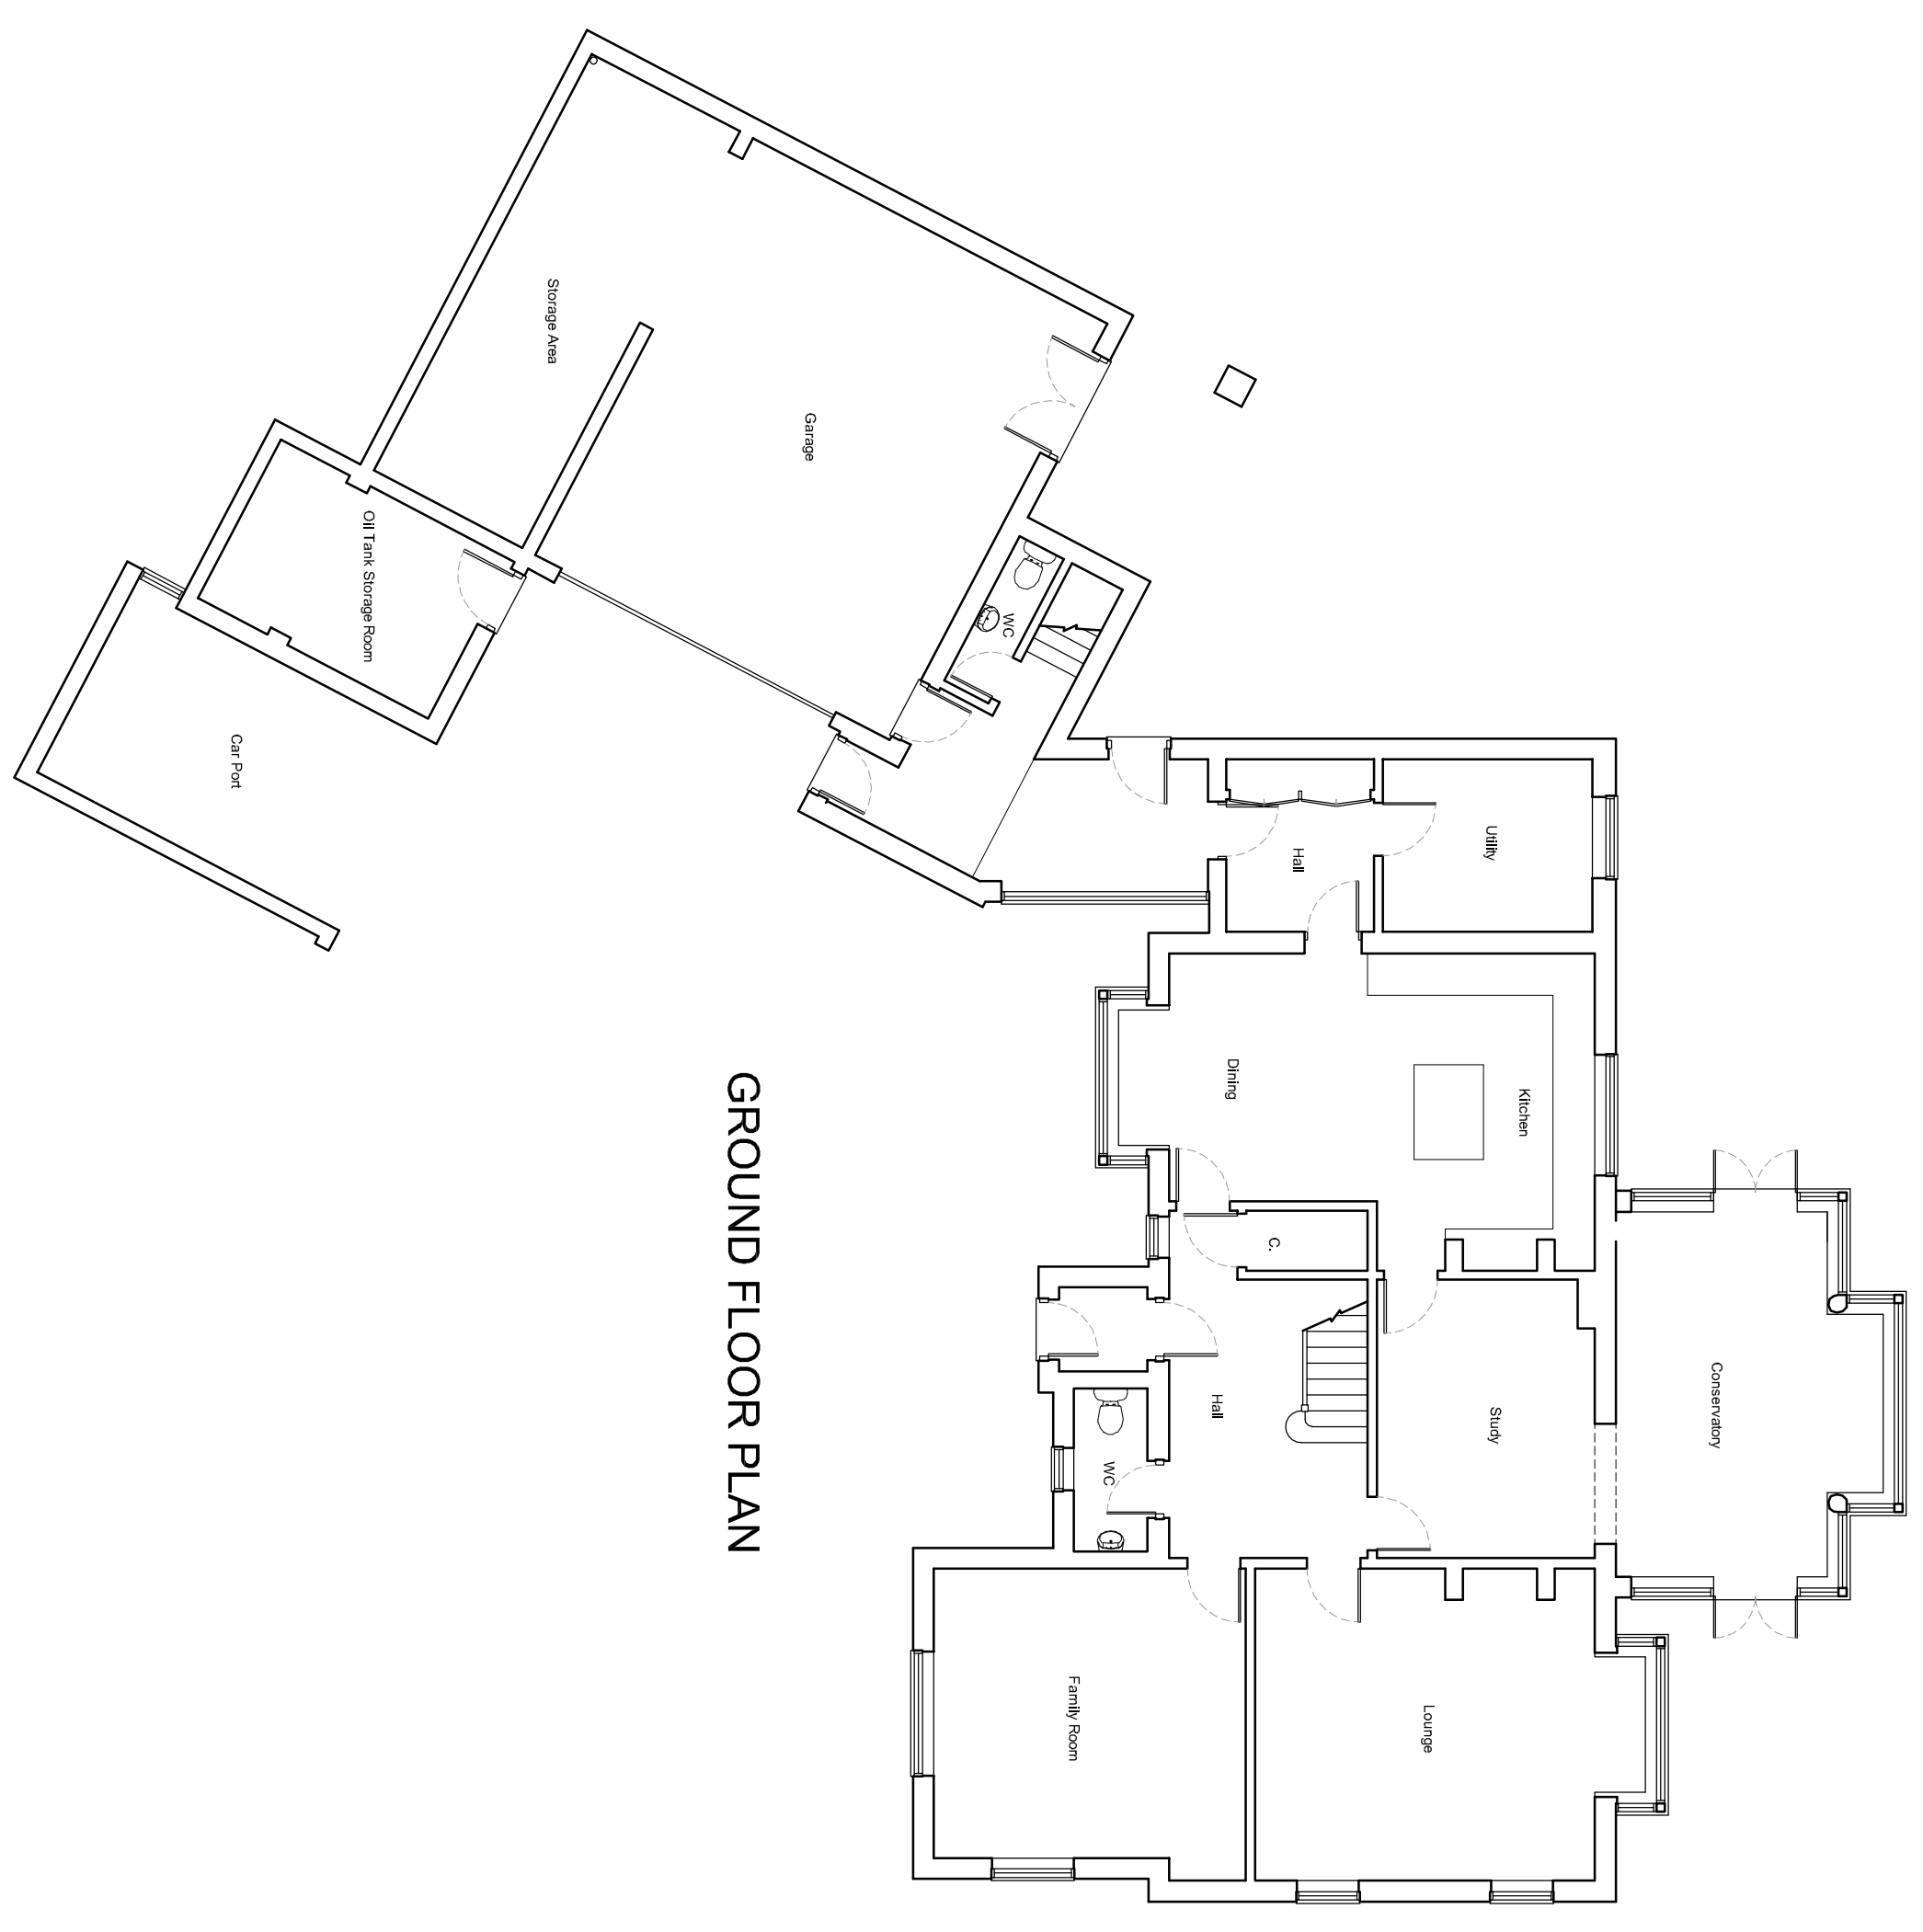

FIRST FLOOR PLAN

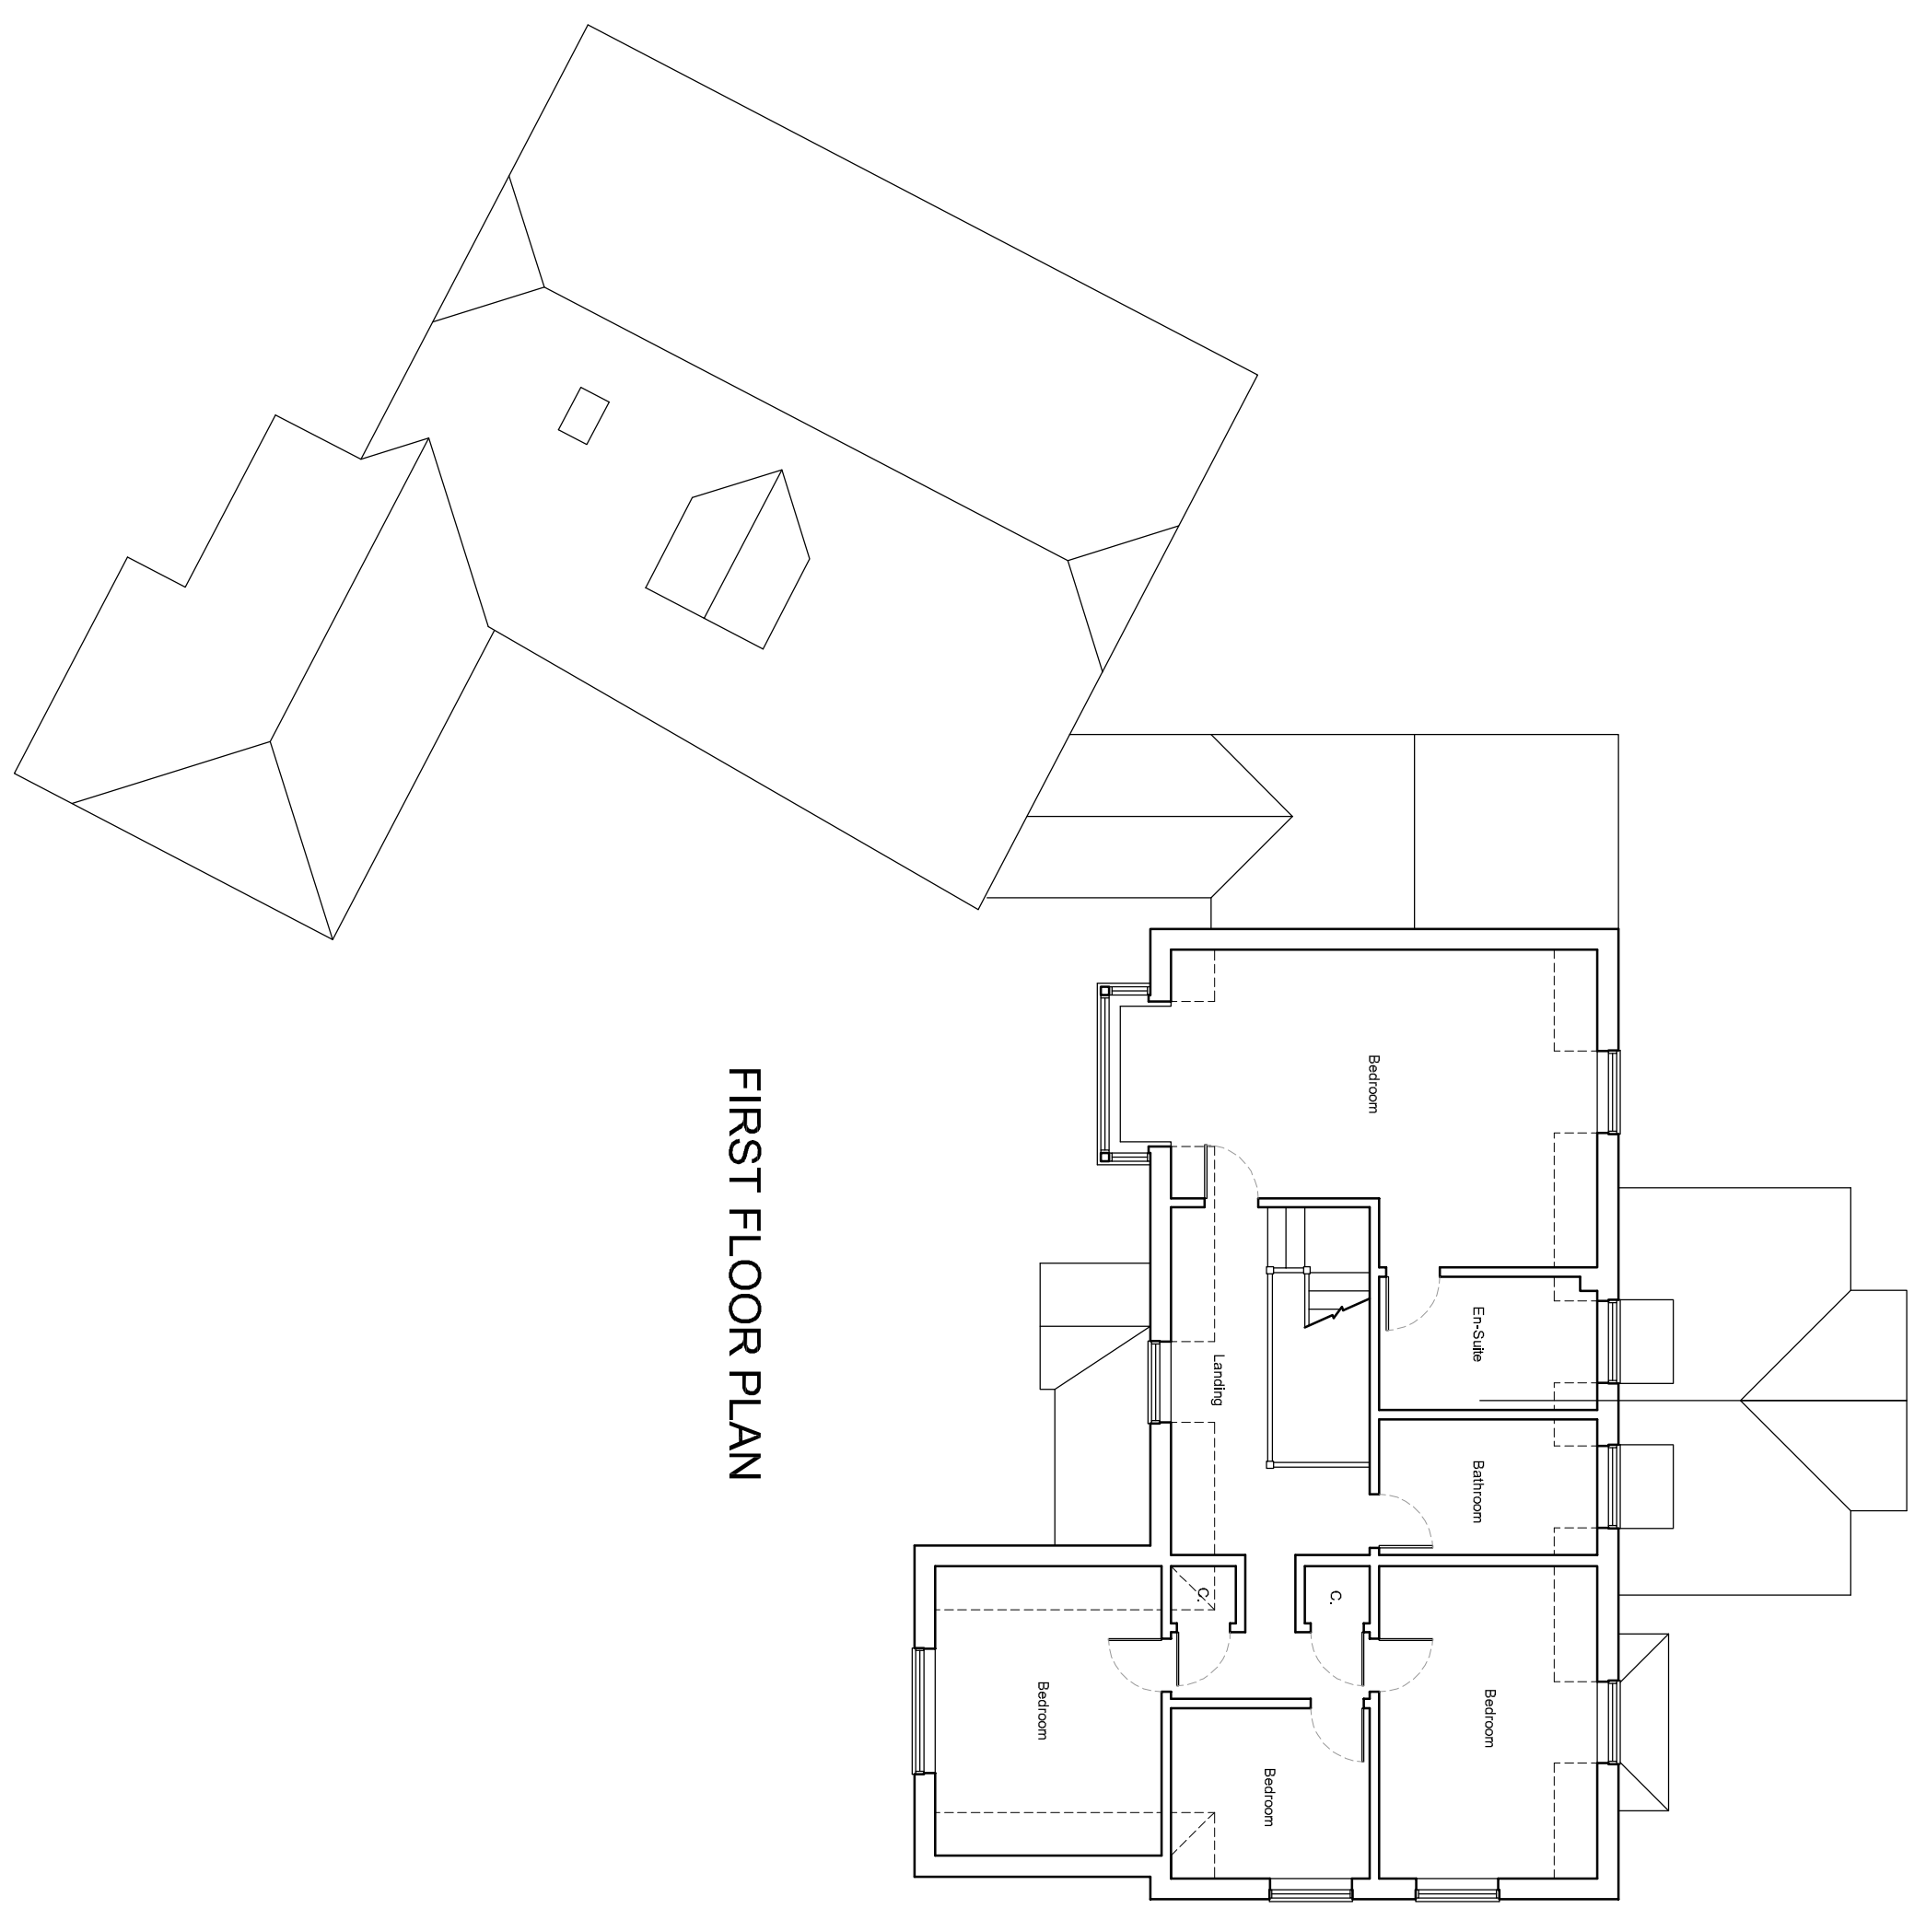

Client: Mr & Mrs Kelly			
Address: Chestnut House, Peterfield Road, Ropley, SO24 0EE.			
Drawing title: Existing Floor Plans and Elevations			
Scale:	Date Drawn:	Drawn by:	
1:100	05.03.24	JAS	
Job No:	Dwg No:	Rev:	
0722	PL03	-	
Status: PLANNING			

thinkarchitecture
CONSULTANTS LIMITED
The Studio, 6 The Drive, Oakley,
Hampshire, RG23 7DA.
Tel: 01256 781221
Email: jule@thinkarchitecture.biz
www.thinkarchitecture.biz