


FRONT ELEVATION

SIDE ELEVATION

REAR ELEVATION

SIDE ELEVATION

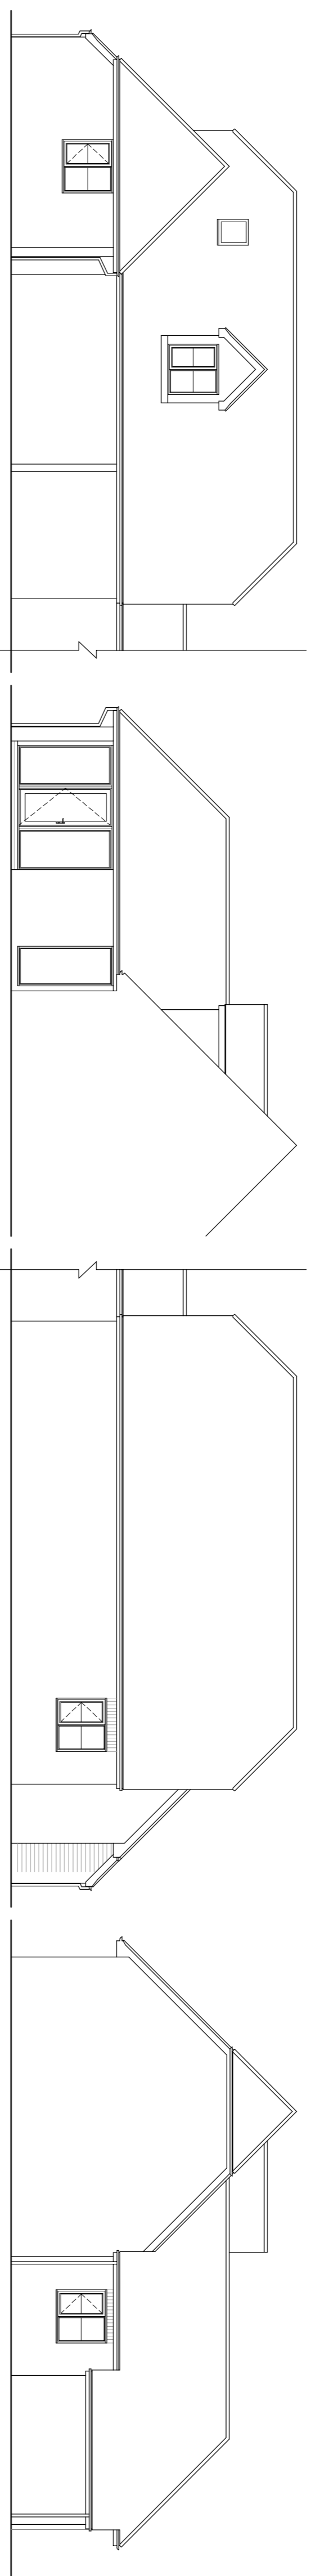


FRONT ELEVATION


SIDE ELEVATION

REAR ELEVATION


SIDE ELEVATION

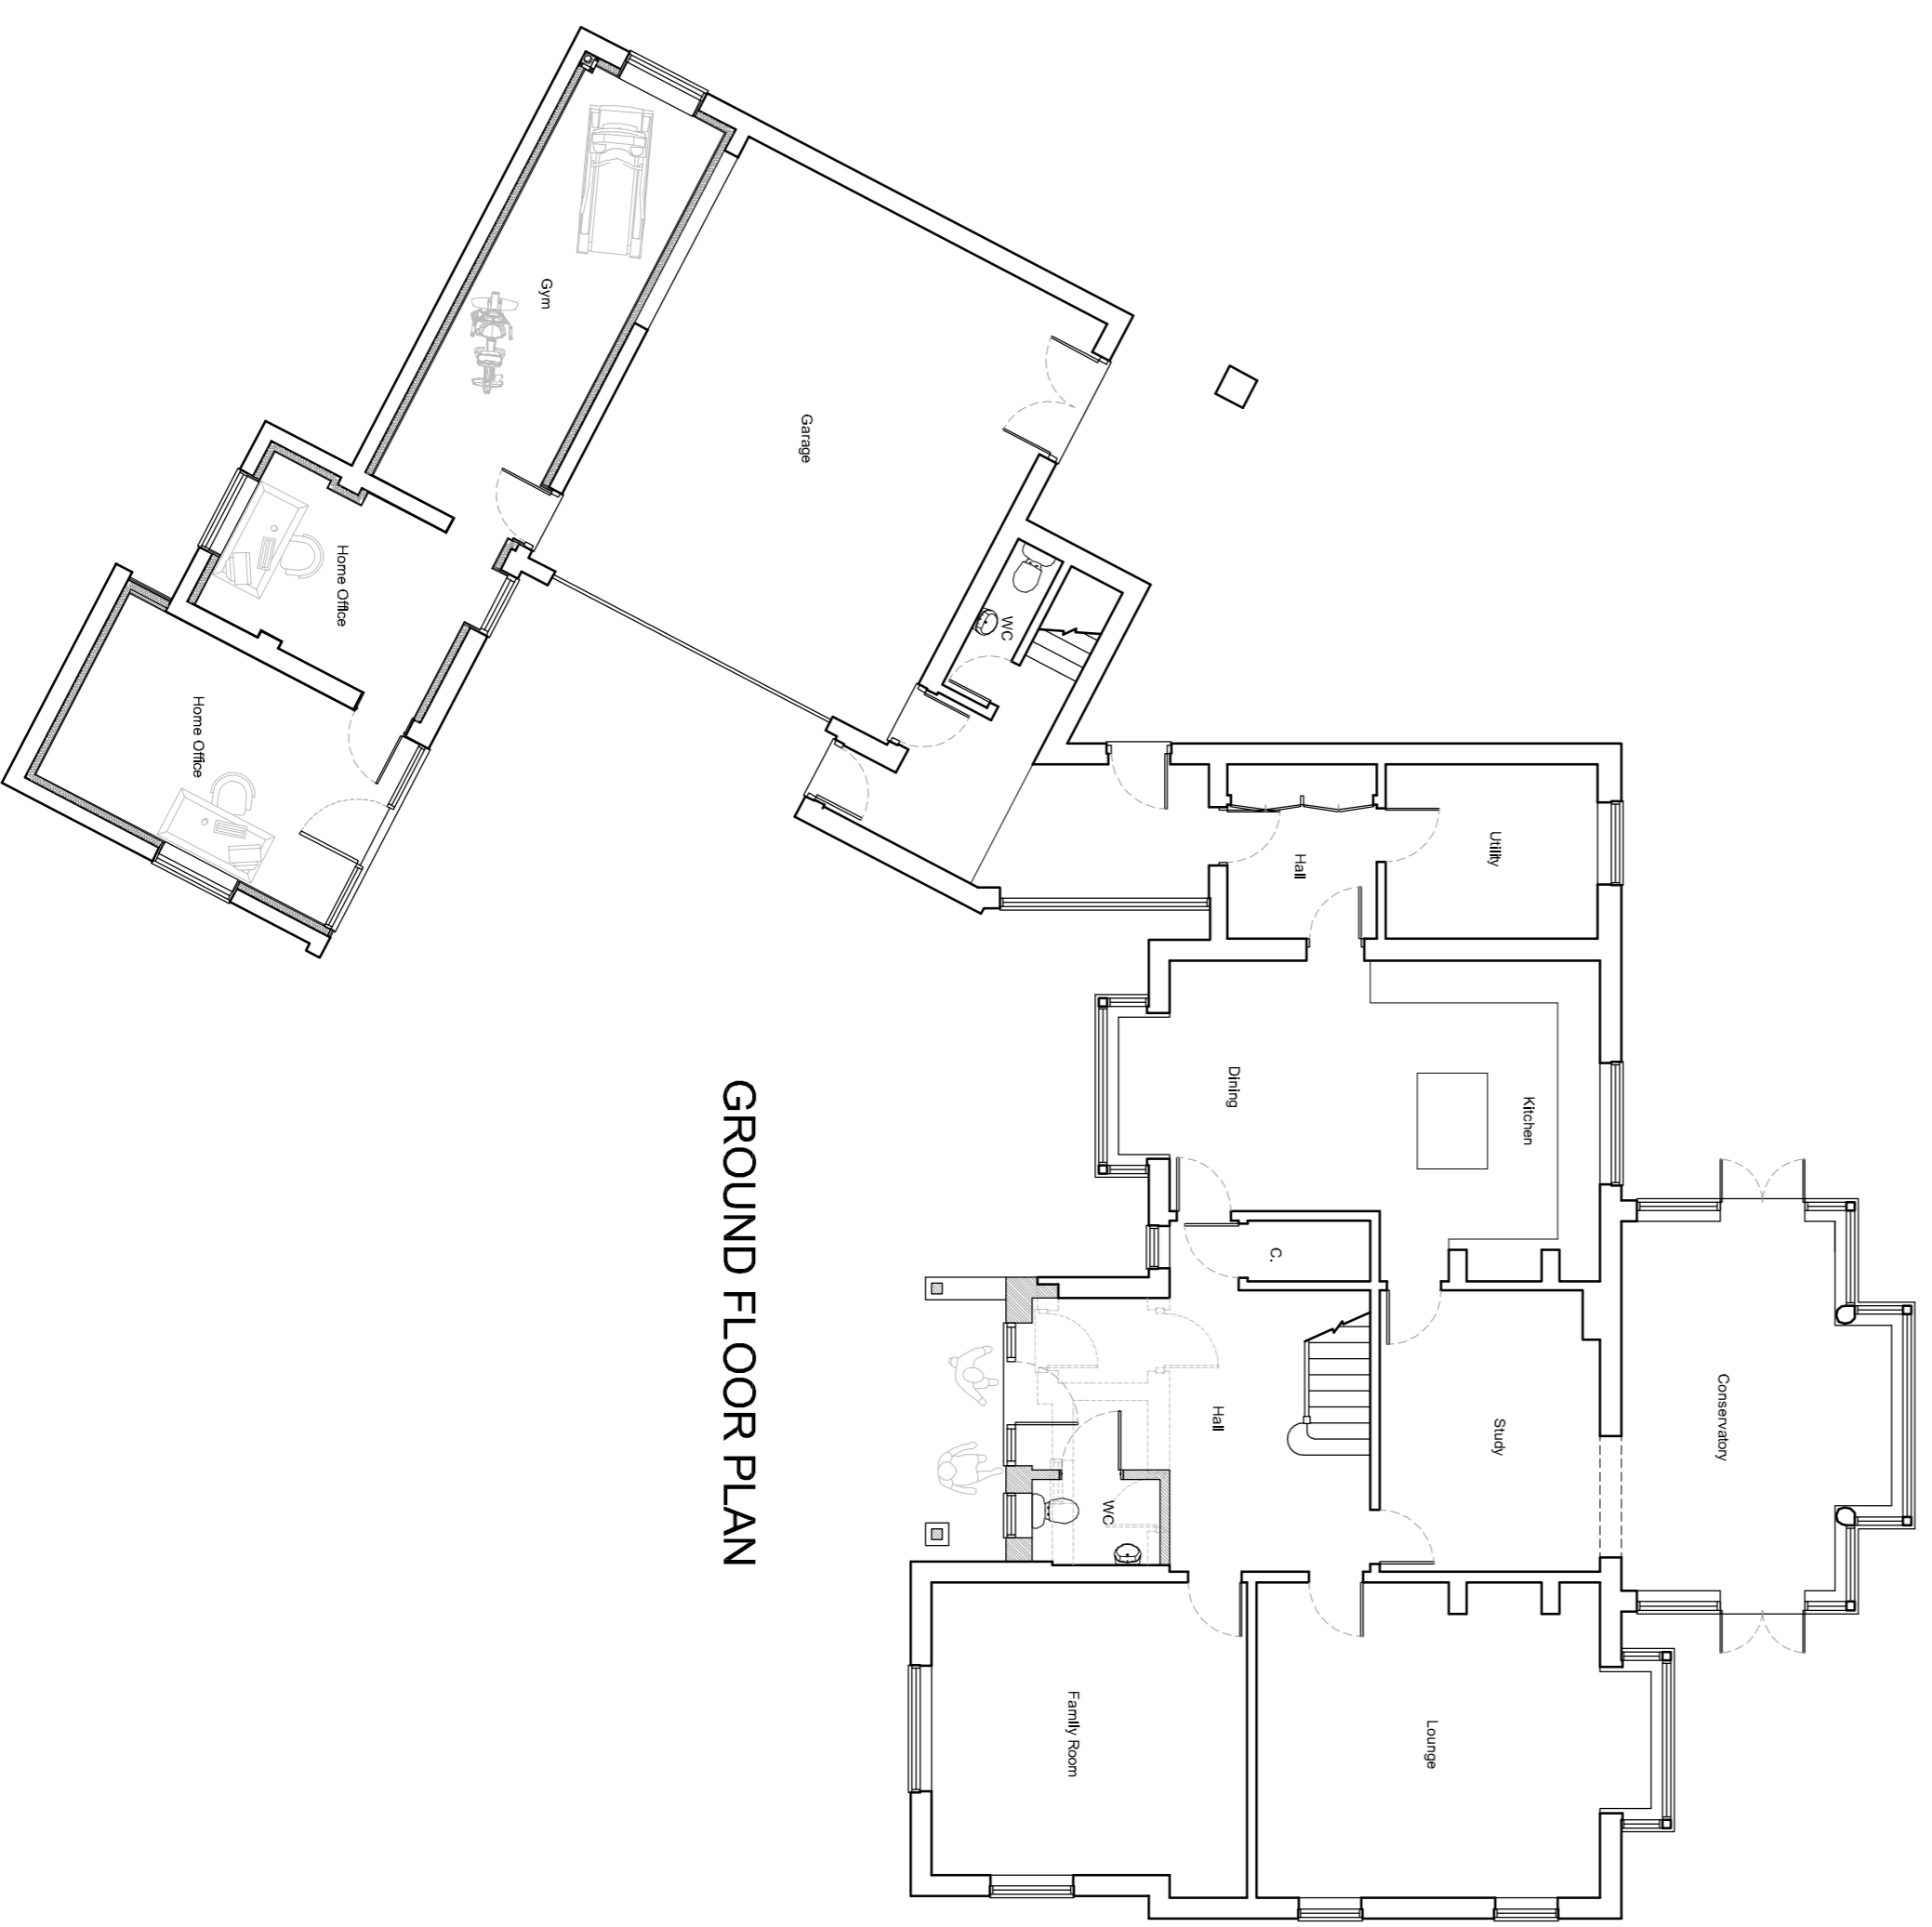

GROUND FLOOR PLAN

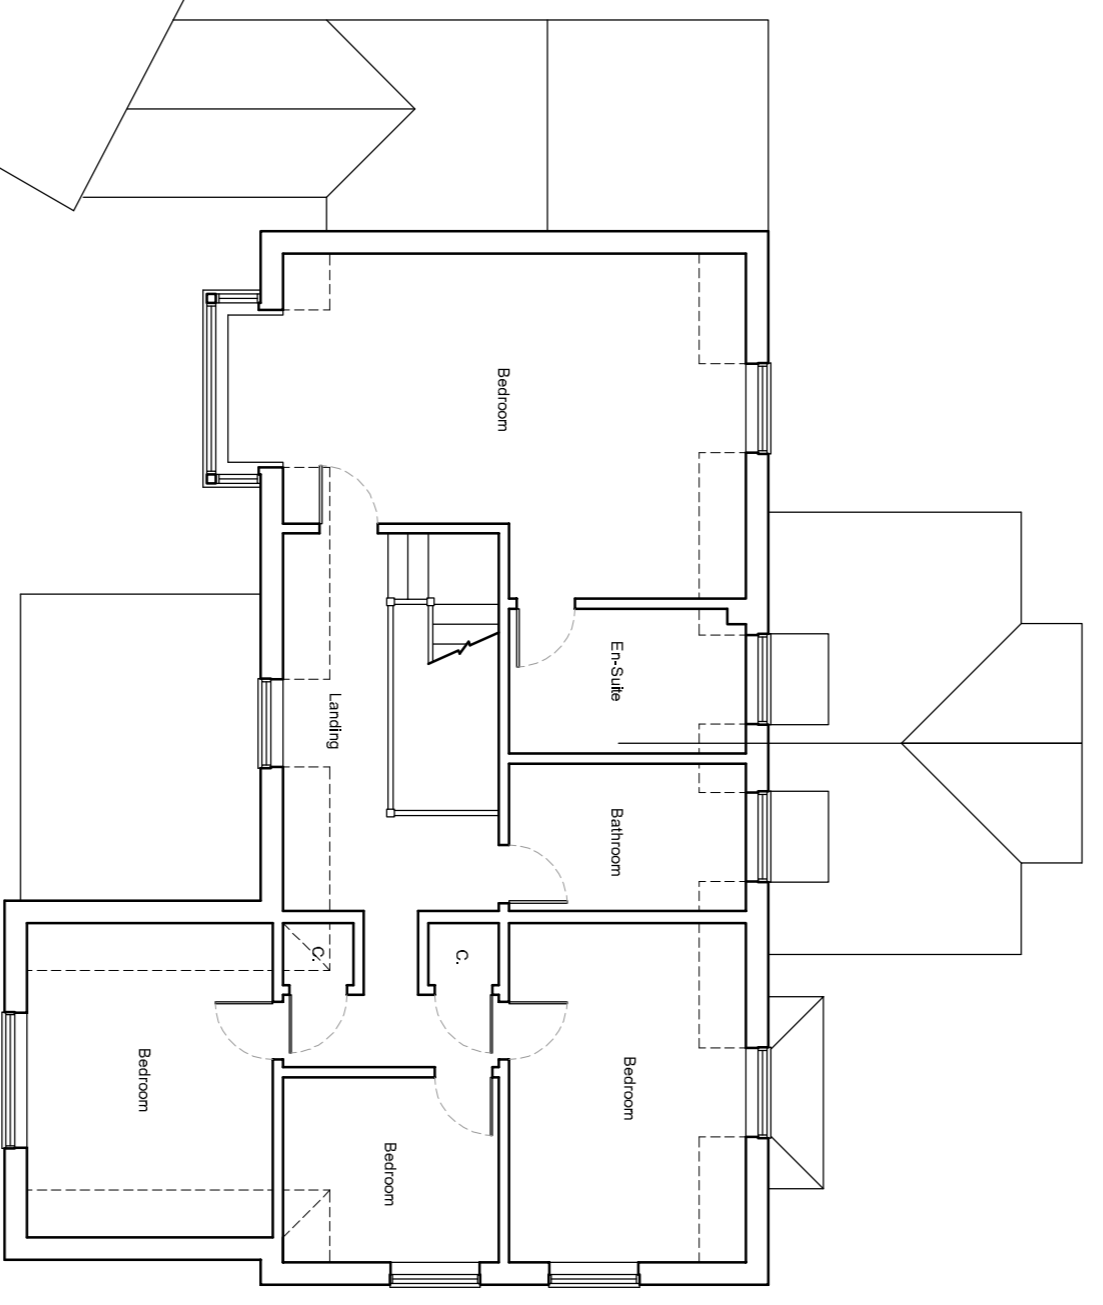

FIRST FLOOR PLAN

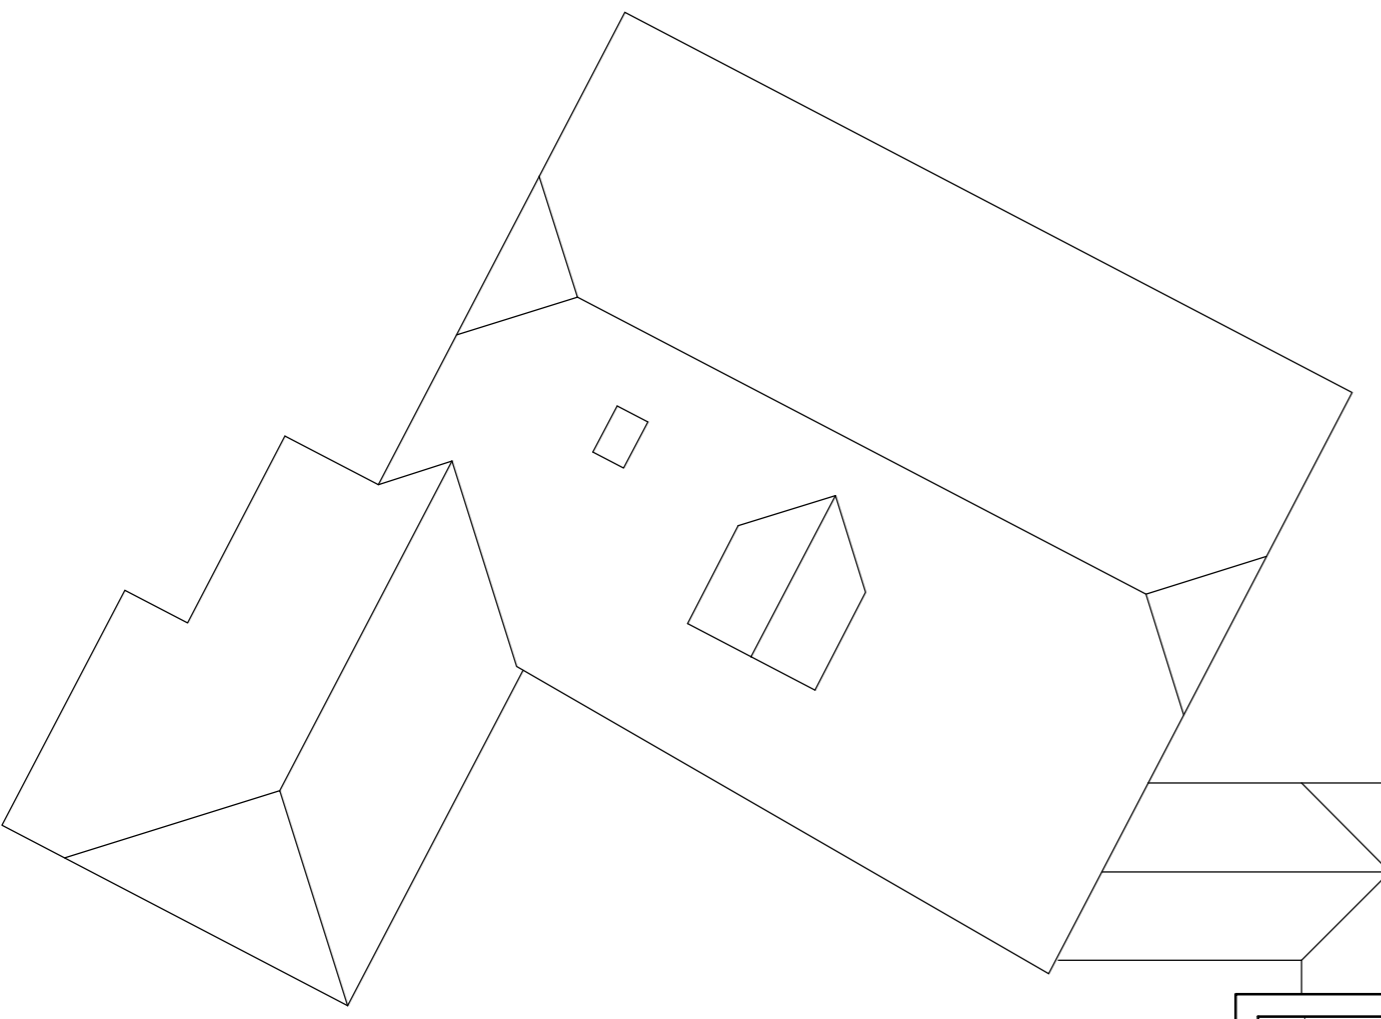

Client: <b>Mr &amp; Mrs Kelly</b>			
Address: Chestnut House, Peterfield Road, Ropley, SO24 0EE.			
Drawing title: Existing Floor Plans and Elevations			
Scale:	Date Drawn:	Drawn by:	
1:100	04.04.24	JAS	
Job No:	Dwg No:	Rev:	
0722	PL03	-	
Status: PLANNING			

**thinkarchitecture**  
CONSULTANTS LIMITED  
The Studio, 6 The Drive, Oakley,  
Hampshire, RG23 7DA.  
Tel: 01256 781221  
Email: jule@thinkarchitecture.biz  
www.thinkarchitecture.biz