


Proposed Front Elevation




Proposed Rear Elevation



Proposed Side Elevation 1

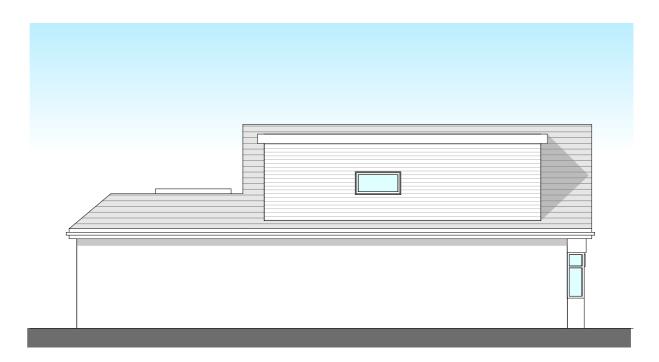

Proposed Side Elevation 2

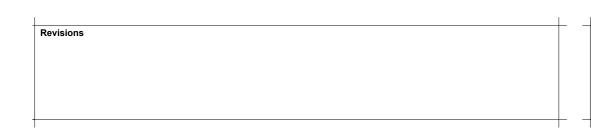



Project	Proposed Extensions & Alterations to 7 Avon Road, Southampton, SO18 4FR			
Client	Mr & Mrs J Stevens	Date 03/24	Drawn AM	Drawing no.
Drawing Title	Proposed Elevations	Scale 1:100@A3	Checked	2328-01-04