


Proposed Ground Floor Plan



Proposed First Floor Plan

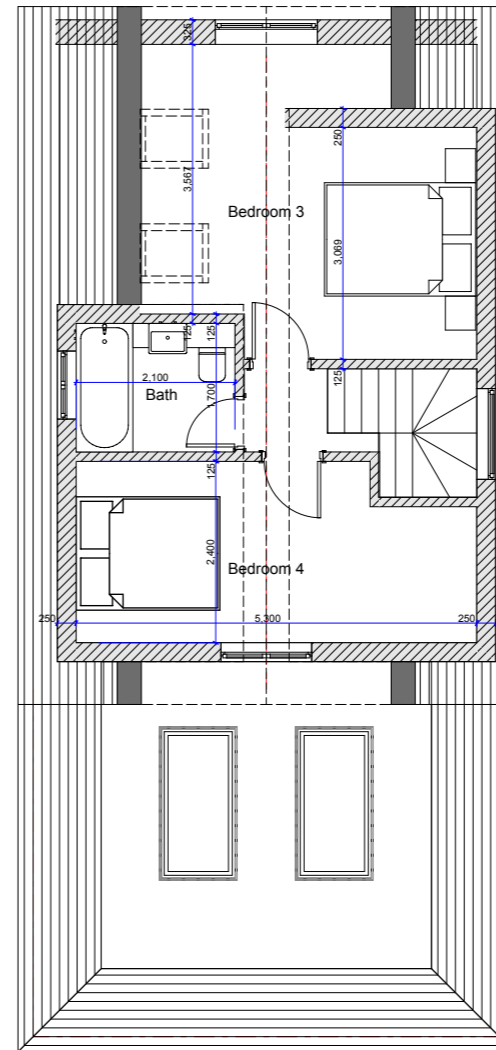

Revisions	 3 Ash Road, Ashurst, Southampton, Hants, S040 7AT T 023 8029 2751 E alan.acmltd@gmail.com		Project Proposed Extensions & Alterations to 7 Avon Road, Southampton, SO18 4FR	
	Client Mr & Mrs J Stevens	Date 03/24	Drawn AM	Drawing no.
	Drawing Title Proposed Floor Plans	Scale 1:100@A3	Checked	2328-01-03