


NOTES
 1. Do not scale off this drawing for construction purposes.
 2. All dimensions are in millimetres unless otherwise stated.
 3. This drawing to be read in conjunction with all relevant Taylor Architectures, civil/structural, and services engineer's drawings and specifications.

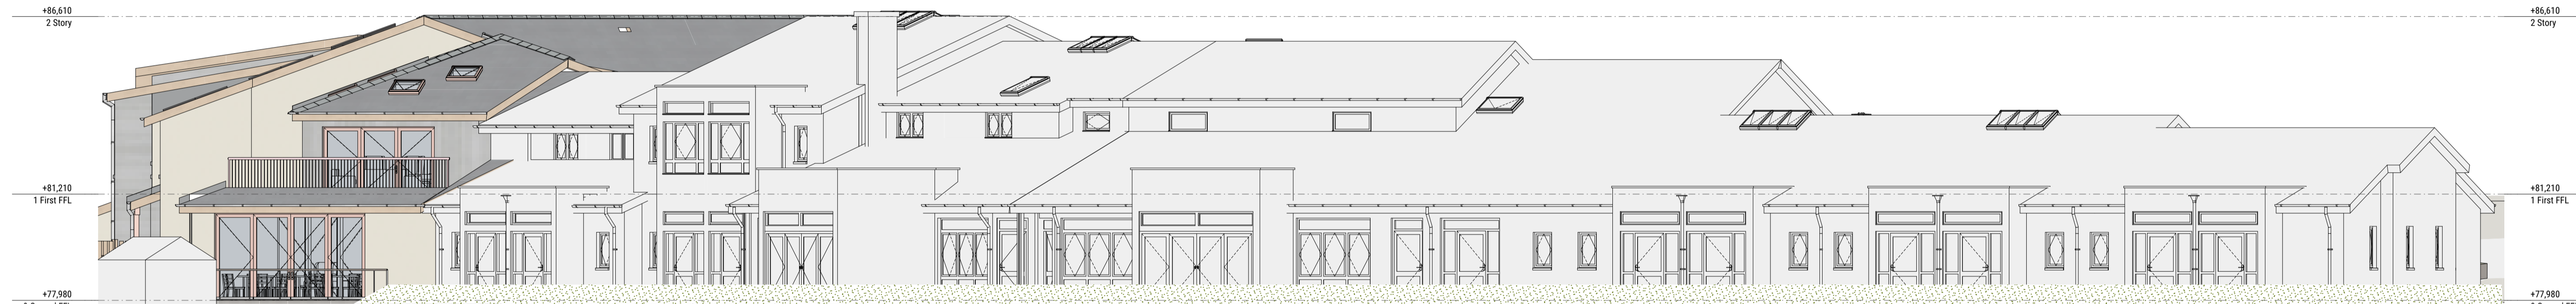


E-07
North West Elevation
 0 5 10

SCALE
1:100



E-08
South East Elevation
 0 5 10

SCALE
1:100

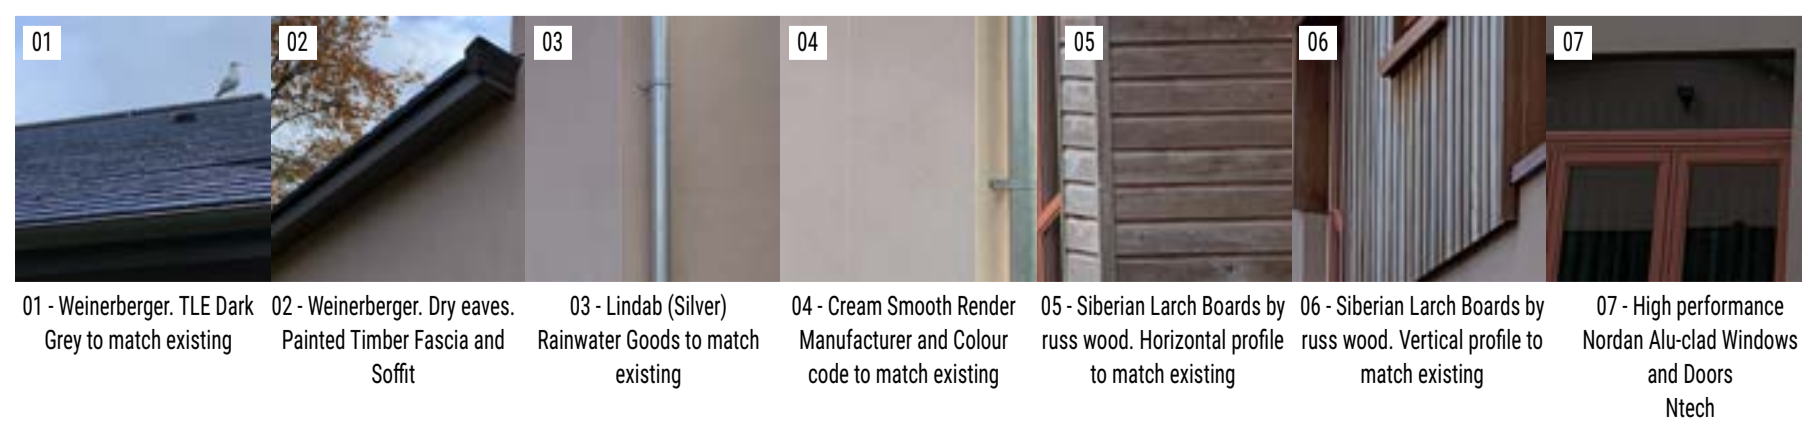

REV	DATE	BY	CHKD	APPD	JOB NO.	DRAWING NO.	REV

CAMPBILL ESTATES - SIMEON HOUSE
 SIMEON CARE FOR THE ELDERLY LTD
 CAIRNLEE ROAD,
 ABERDEEN,
 AB15 9BN

DRAWING TITLE
 Proposed NE SW Elevation

ISSUE STATUS
 STAGE 3 PLANNING PERMISSION

Scale at A1 | Date First Issue | Drawn | Checked | Approved | Job No. | Drawing No. | Rev
 AS NOTED | TBC | ST | JC | ST | 267 | Simeon(PP)026

TAYLOR
 architecture