

NOTES
 1. Do not scale off this drawing for construction purposes.
 2. All dimensions are in millimetres unless otherwise stated.
 3. The drawings to be read in conjunction with all relevant Taylor Architectures, civil/structural, and services engineer's drawings and specifications.




E-05
 South West Elevation

SCALE
 1:100



E-06
 NE Elevation

SCALE
 1:100

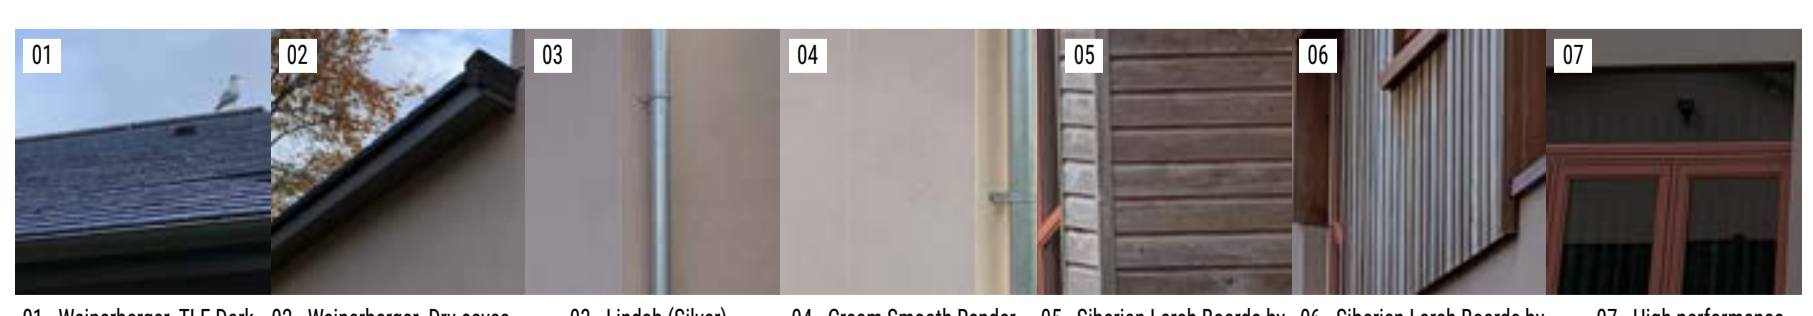

01 - Weiberger, TLE Dark Grey to match existing
 02 - Weiberger, Dry eaves, Painted Timber Fascia and Soffit
 03 - Lindab (Silver) Rainwater Goods to match existing
 04 - Cream Smooth Render Manufacturer and Colour code to match existing
 05 - Siberian Larch Boards by russ wood, Horizontal profile to match existing
 06 - Siberian Larch Boards by russ wood, Vertical profile to match existing
 07 - High performance Nordan Alu-clad Windows and Doors Ntech

REV	DATE	BY	CHKD	APPD	JOB NO.	DRAWING NO.	REV

CAMPBILL ESTATES - SIMEON HOUSE
 SIMEON CARE FOR THE ELDERLY LTD
 CAIRNLEE ROAD,
 ABERDEEN
 AB15 9BN

DRAWING TITLE
 Proposed SE NW Elevations

ISSUE STATUS
 STAGE 3 PLANNING PERMISSION

Scale at A1 | Date First Issue | Drawn | Checked | Approved | Job No. | Drawing No. | Rev
 AS NOTED | TBC | ST | JC | ST | 267 | Simeon(PP)025

TAYLOR
 architecture