



South Elevation



METRE SCALE BAR




North Elevation

JAMES B TINLIN ARCHITECT


tel: 07909975435
 e.mail:
 mail@jimtinlin.com

Job Title
 CHANDOS HOUSE, 19 BACK STREET, WENDOVER, HP22 6EB
 SCHEME PROPOSAL : EXISTING & PROPOSED ELEVATIONS


Date	Scale
10/2023	1:100
Job no	
2023/11	
Drawing No	Rev.
PD 04	-

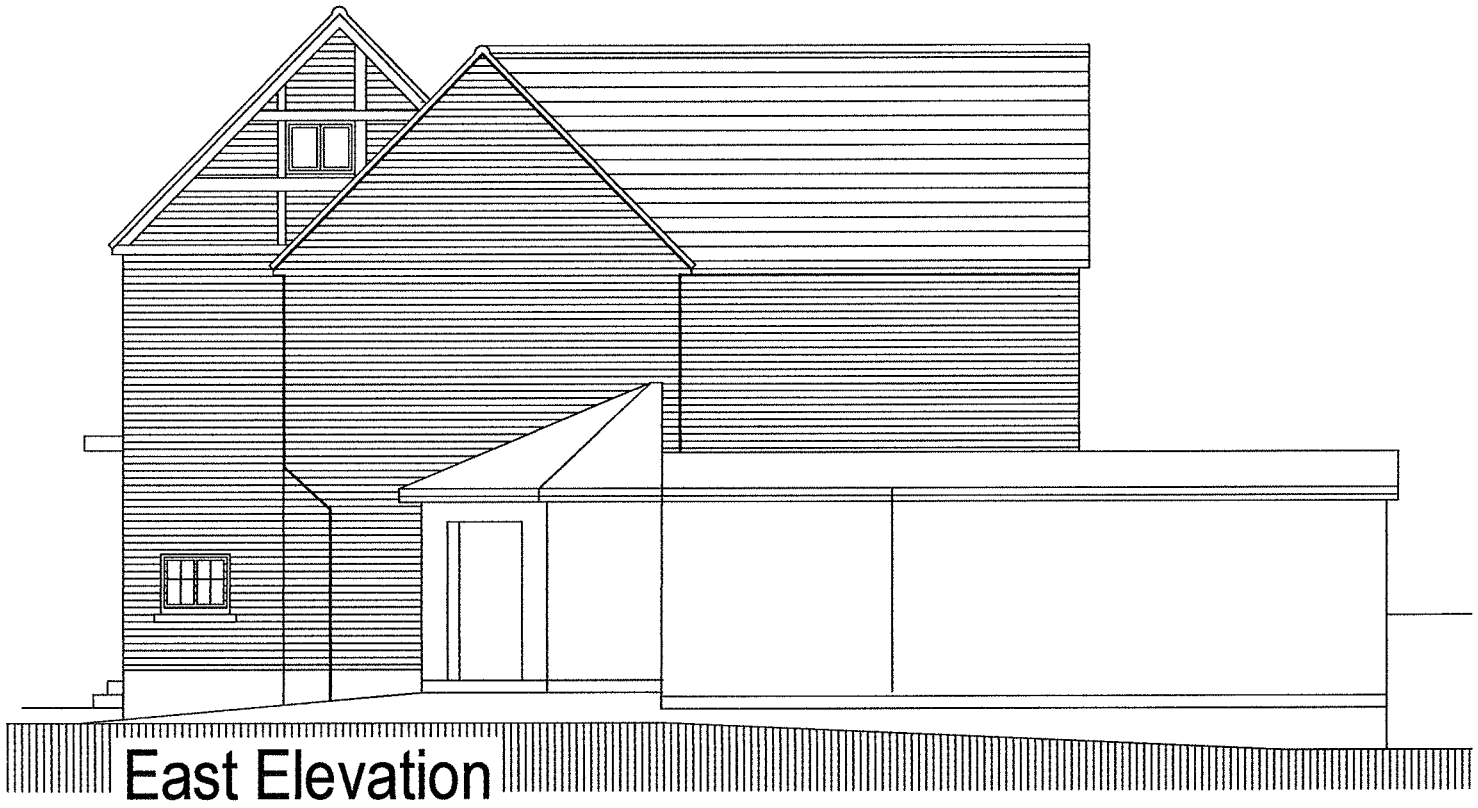

East Elevation

 

METRE SCALE BAR

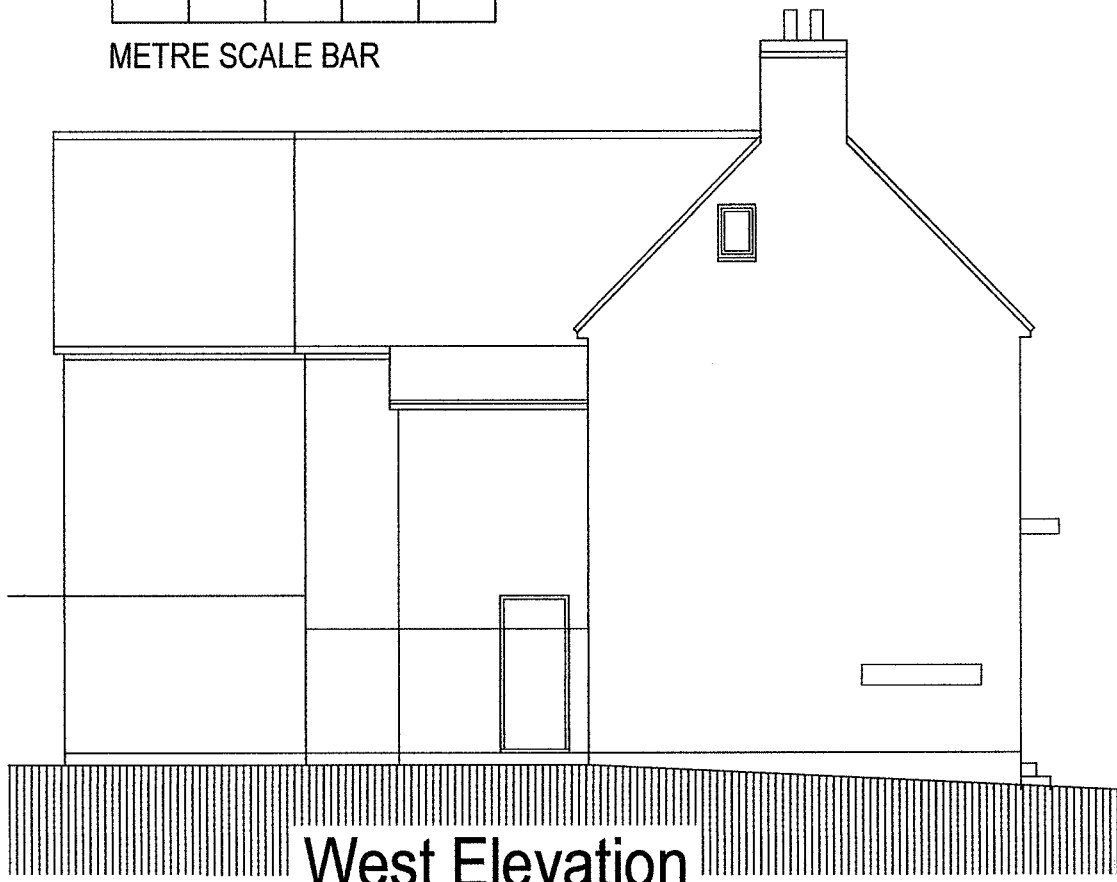

West Elevation




JAMES B TINLIN ARCHITECT

tel: 07909975435
 e.mail:
 mail@jimtlin.com

Job Title
 CHANDOS HOUSE, 19 BACK STREET, WENDOVER, HP22 6EB
 SCHEME PROPOSAL : EXISTING & PROPOSED ELEVATIONS

Date	Scale
10/2023	1:100
Job no	
2023/11	
Drawing No	Rev.
PD 05	-

Existing First Floor

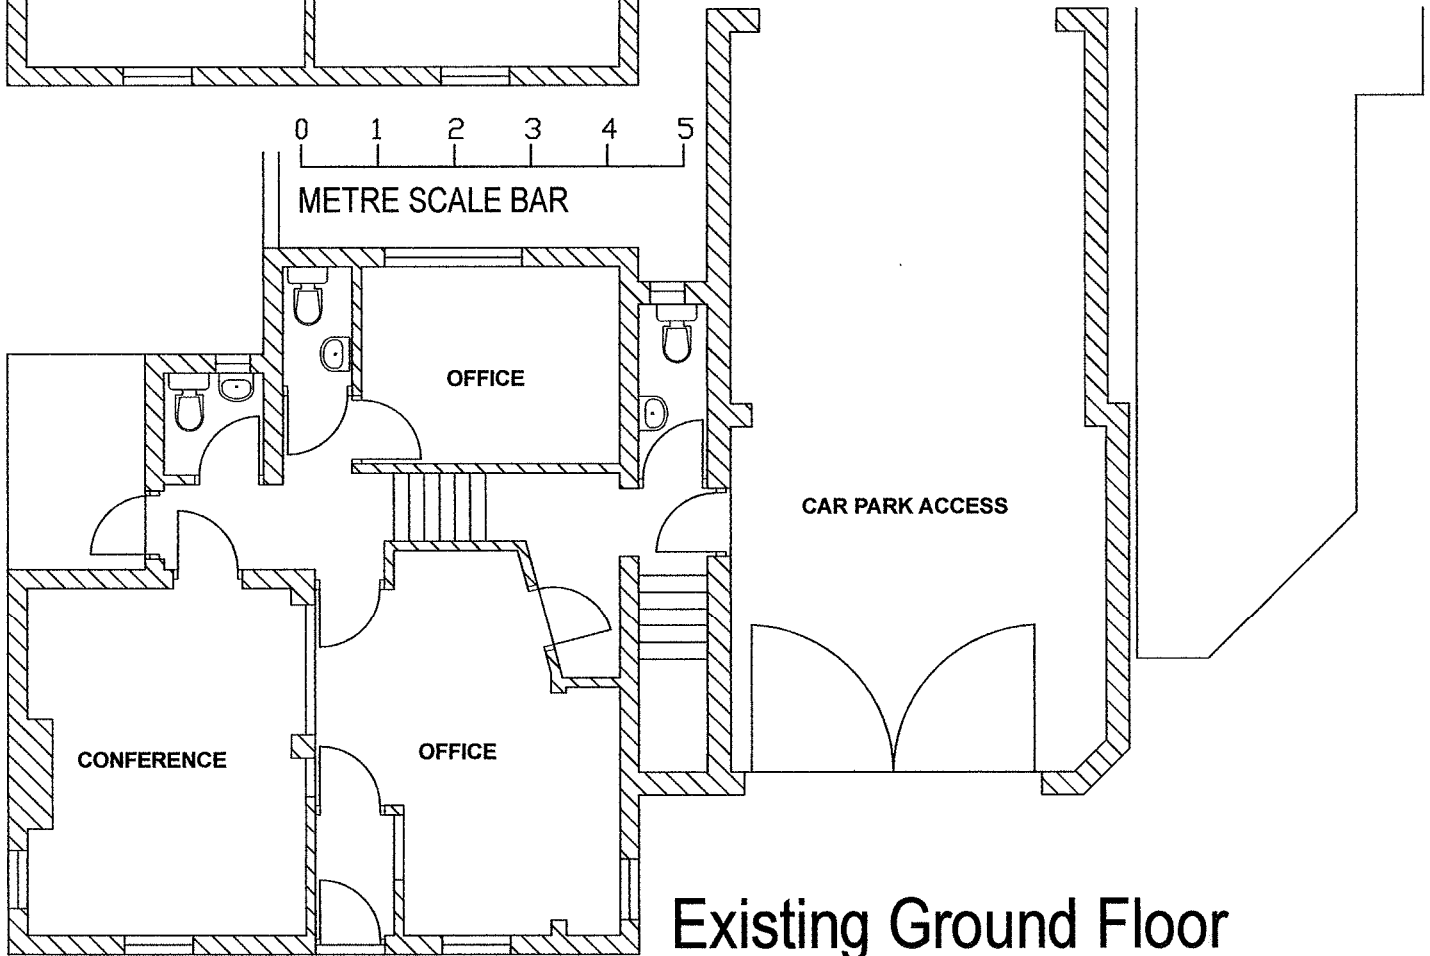 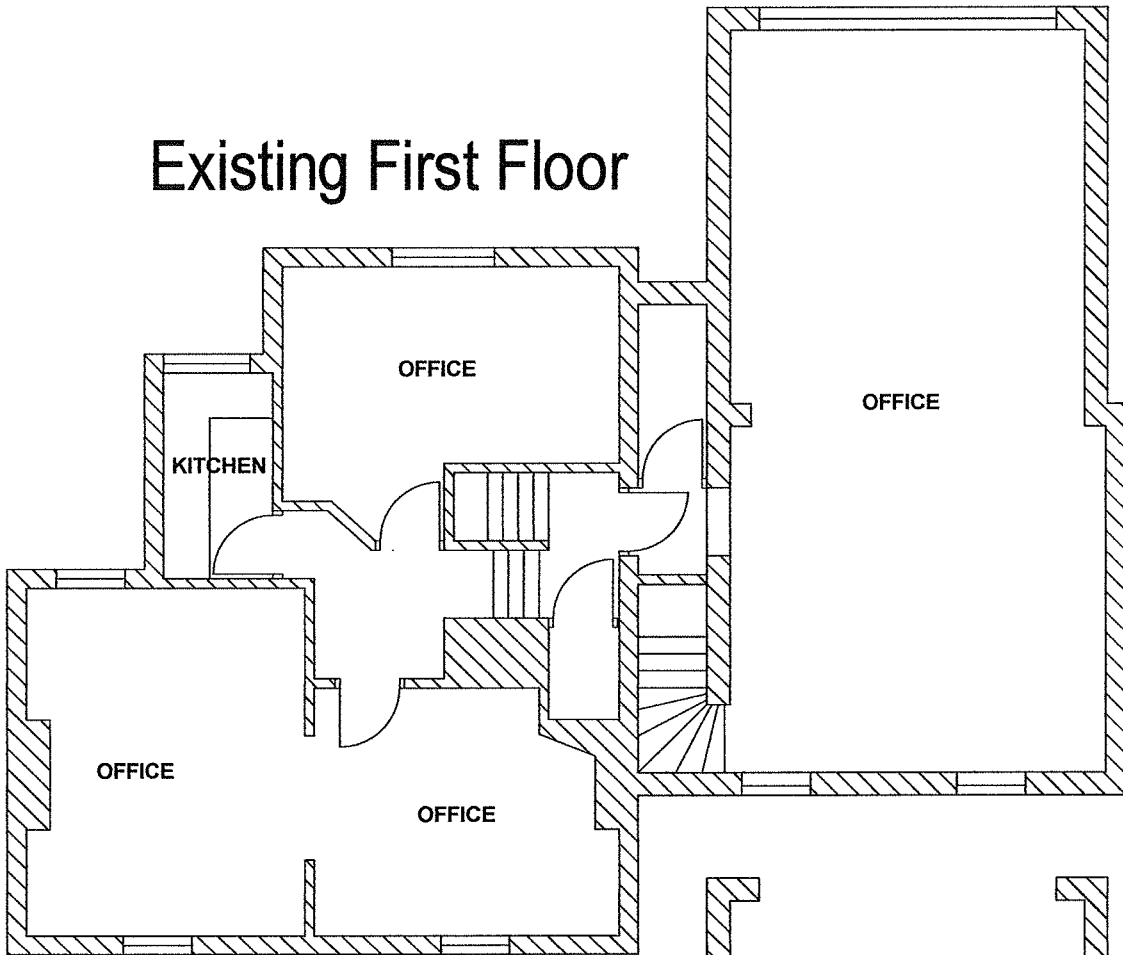

Existing Ground Floor




JAMES B TINLIN ARCHITECT

tel: 07909975435
e.mail:
mail@jimtlin.com

Job Title
CHANDOS HOUSE, 19 BACK STREET, WENDOVER, HP22 6EB
SCHEME PROPOSAL : EXISTING PLANS

Date	Scale
10/2023	1:100
Job no	
2023/11	
Drawing No	Rev.
PD 06	-

Proposed First Floor

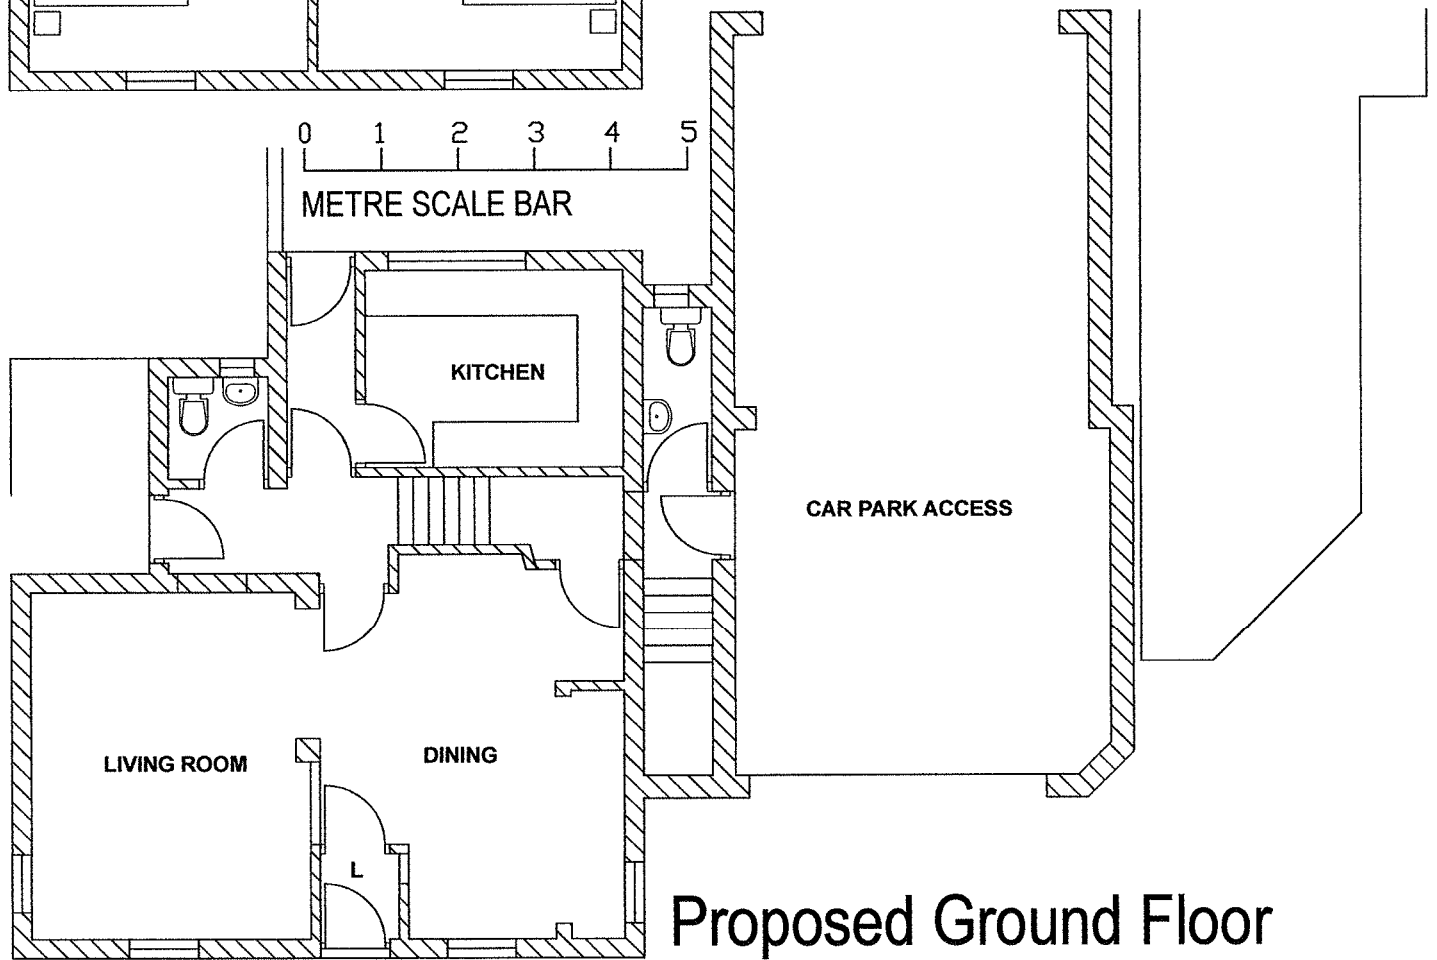 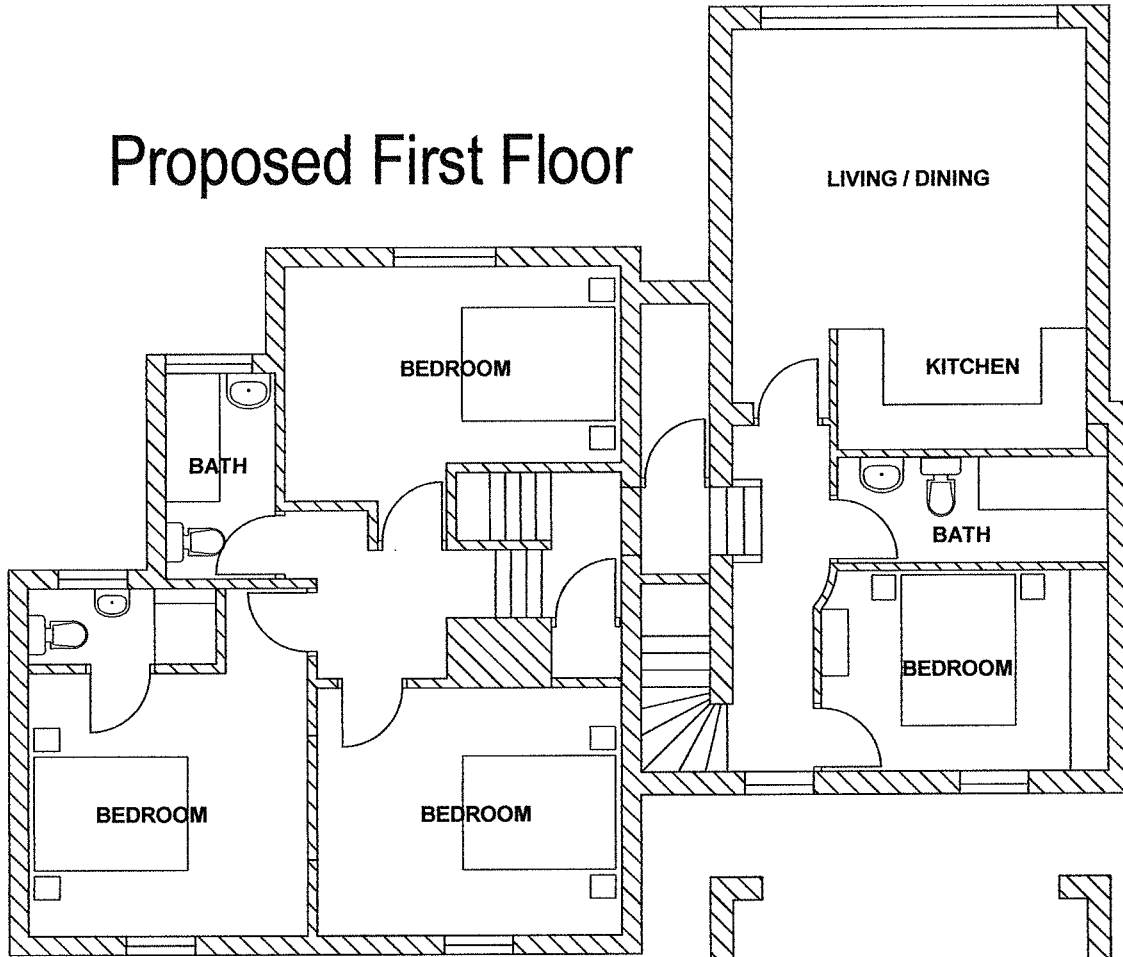

Proposed Ground Floor

JAMES B TINLIN ARCHITECT

Job Title
 CHANDOS HOUSE, 19 BACK STREET, WENDOVER, HP22 6EB
 SCHEME PROPOSAL : PROPOSED PLANS

Date
 10/2023
 Scale
 1:100
 Job no
 2023/11
 Drawing No
 PD 07
 Rev.
 -

tel: 07909975435
 e.mail:
 mail@jimtinlin.com