

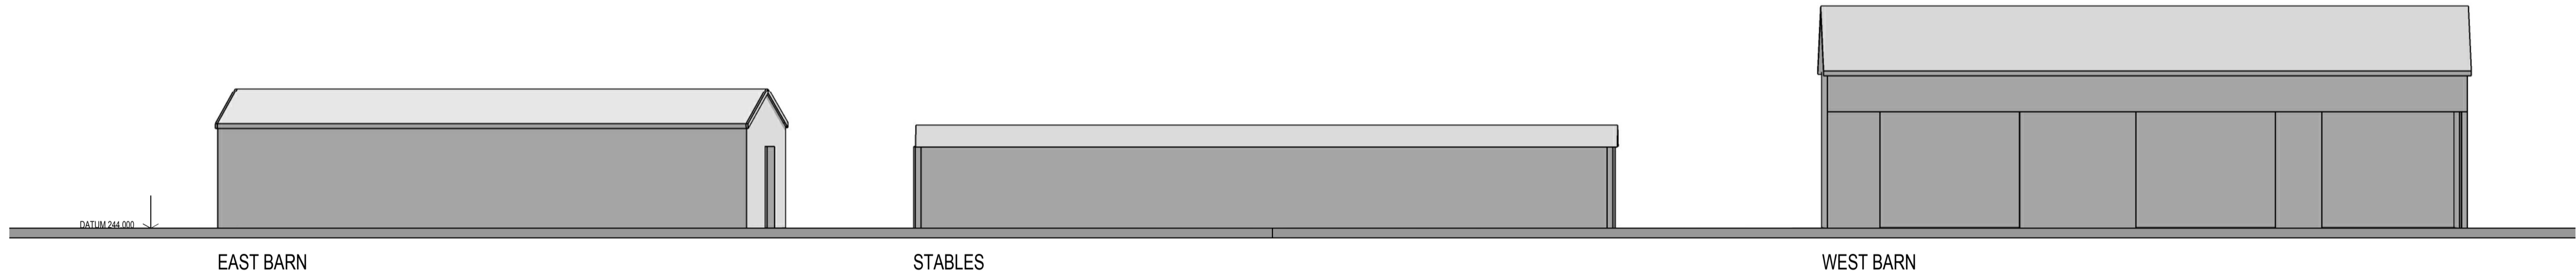



SOUTH ELEVATION- Existing (ground levels omitted for clarity)

 


NORTH ELEVATION- Existing

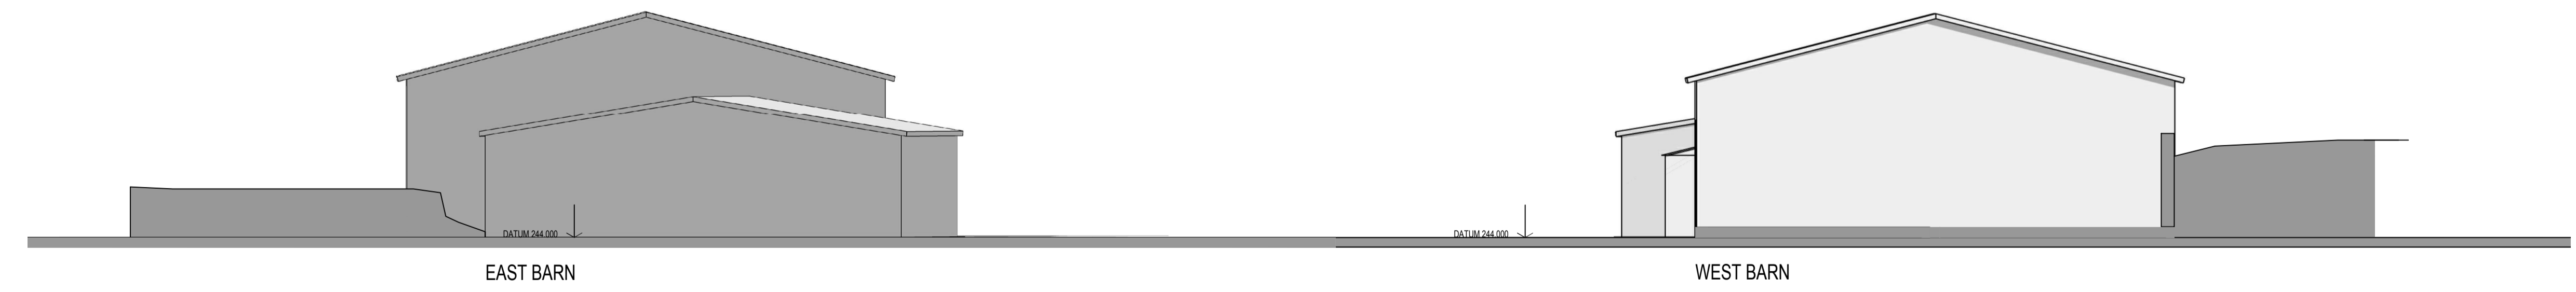

EAST ELEVATION- Existing ( showing ground levels to south)

 

WEST ELEVATION- Existing ( showing ground levels on Section B-B line)

 

PLANNING

JULIAN P  
KING  
ARCHITECT

Beulah, Treights, Port Isaac.  
PL29 3TG  
Tel: 07872023552  
julian@kingarchitect.co.uk  
www.kingarchitect.co.uk

Project RHENCULLEN FARM  
REPAACEMENT BARNES AND STABLES

Drawing EXISTING BARNES AND STABLES  
ELEVATIONS

Scale 1:100 @ A1  
Date 02.24

Drawing No. 687.E302