


A2

ORIGINAL  
PLOT SIZE

Work only to figured dimensions  
All dimensions to be checked on site  
Any discrepancies reported  
This drawing is protected by the Copyright Acts

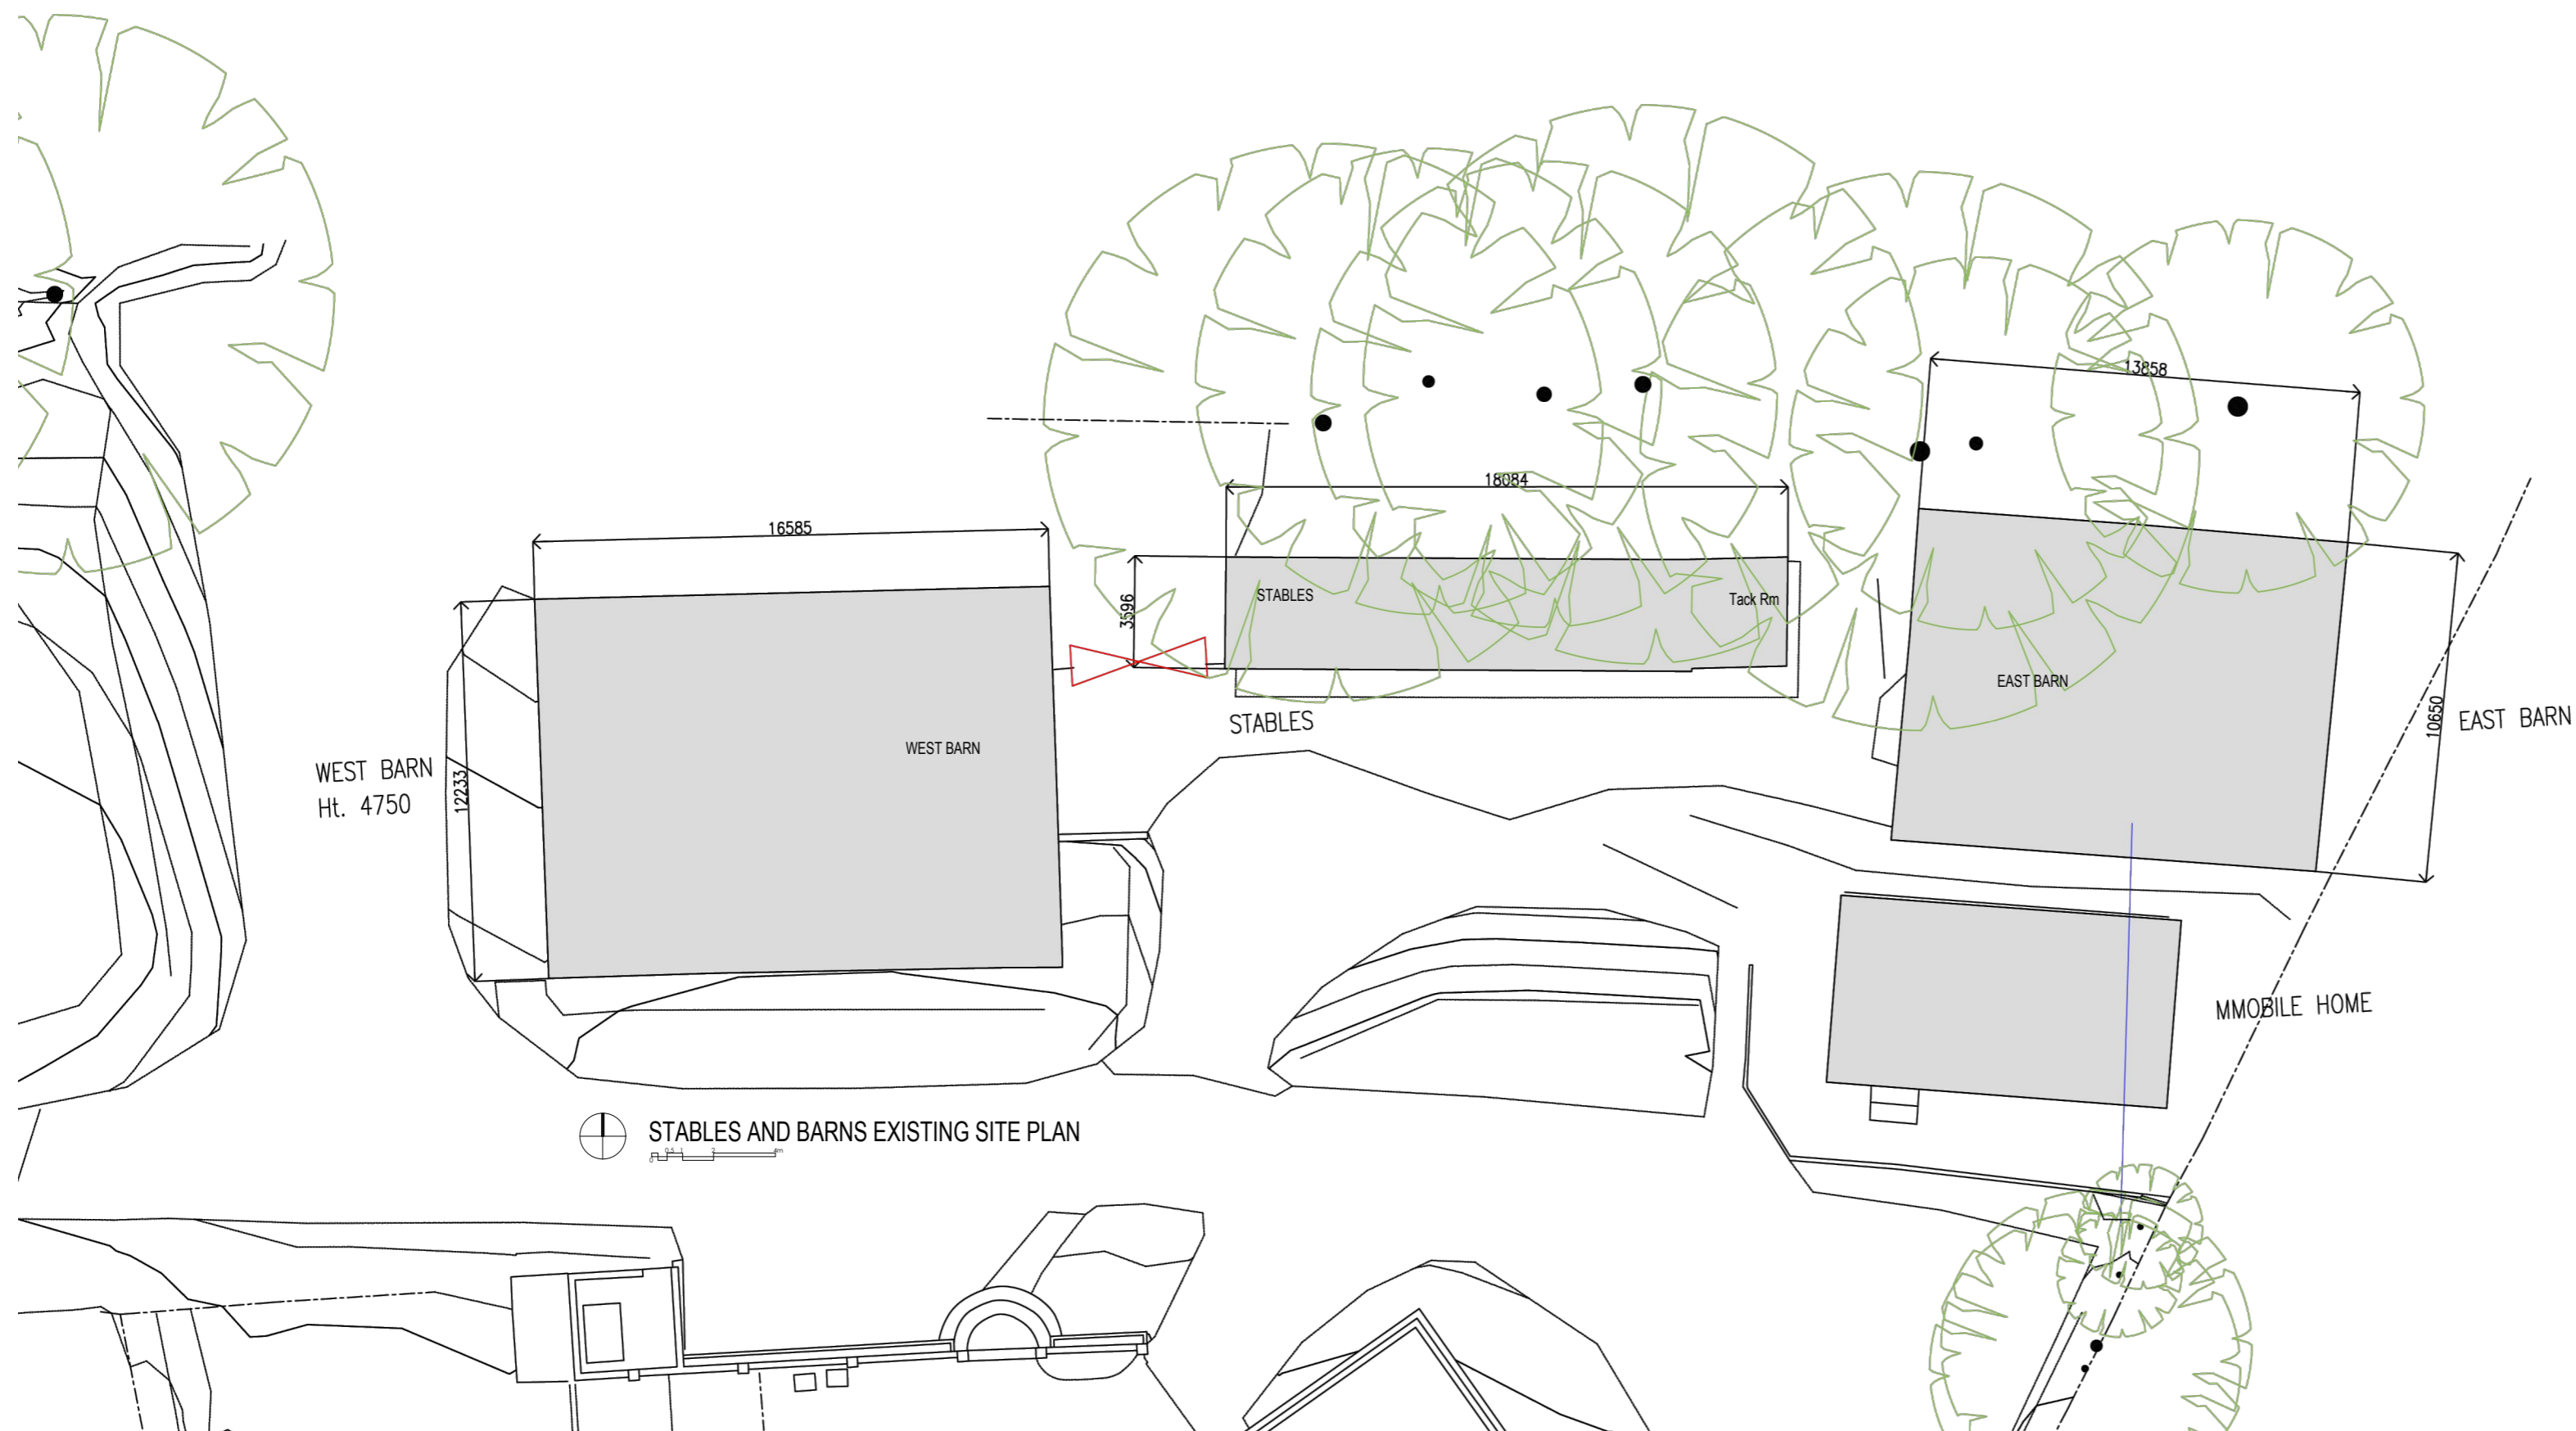

# PLANNING

JULIAN P  
**KING**  
ARCHITECT

Beulah, Trelights, Port Isaac.  
PL29 3TG.  
Tel. 07872023552  
julian@kingarchitect.co.uk  
www.kingarchitect.co.uk

Project **RHENCULLEN FARM  
REPLACEMENT BARNES AND STABLES**

Drawing **PROPOSED BARNES AND STABLES  
EXISTING SITE PLAN -  
BARNES AND STABLES**

Scale **1:200 @ A2**

Date **02.24**

Drawing No. **687.E300**