


STABLES AND BARN ROOF PLAN

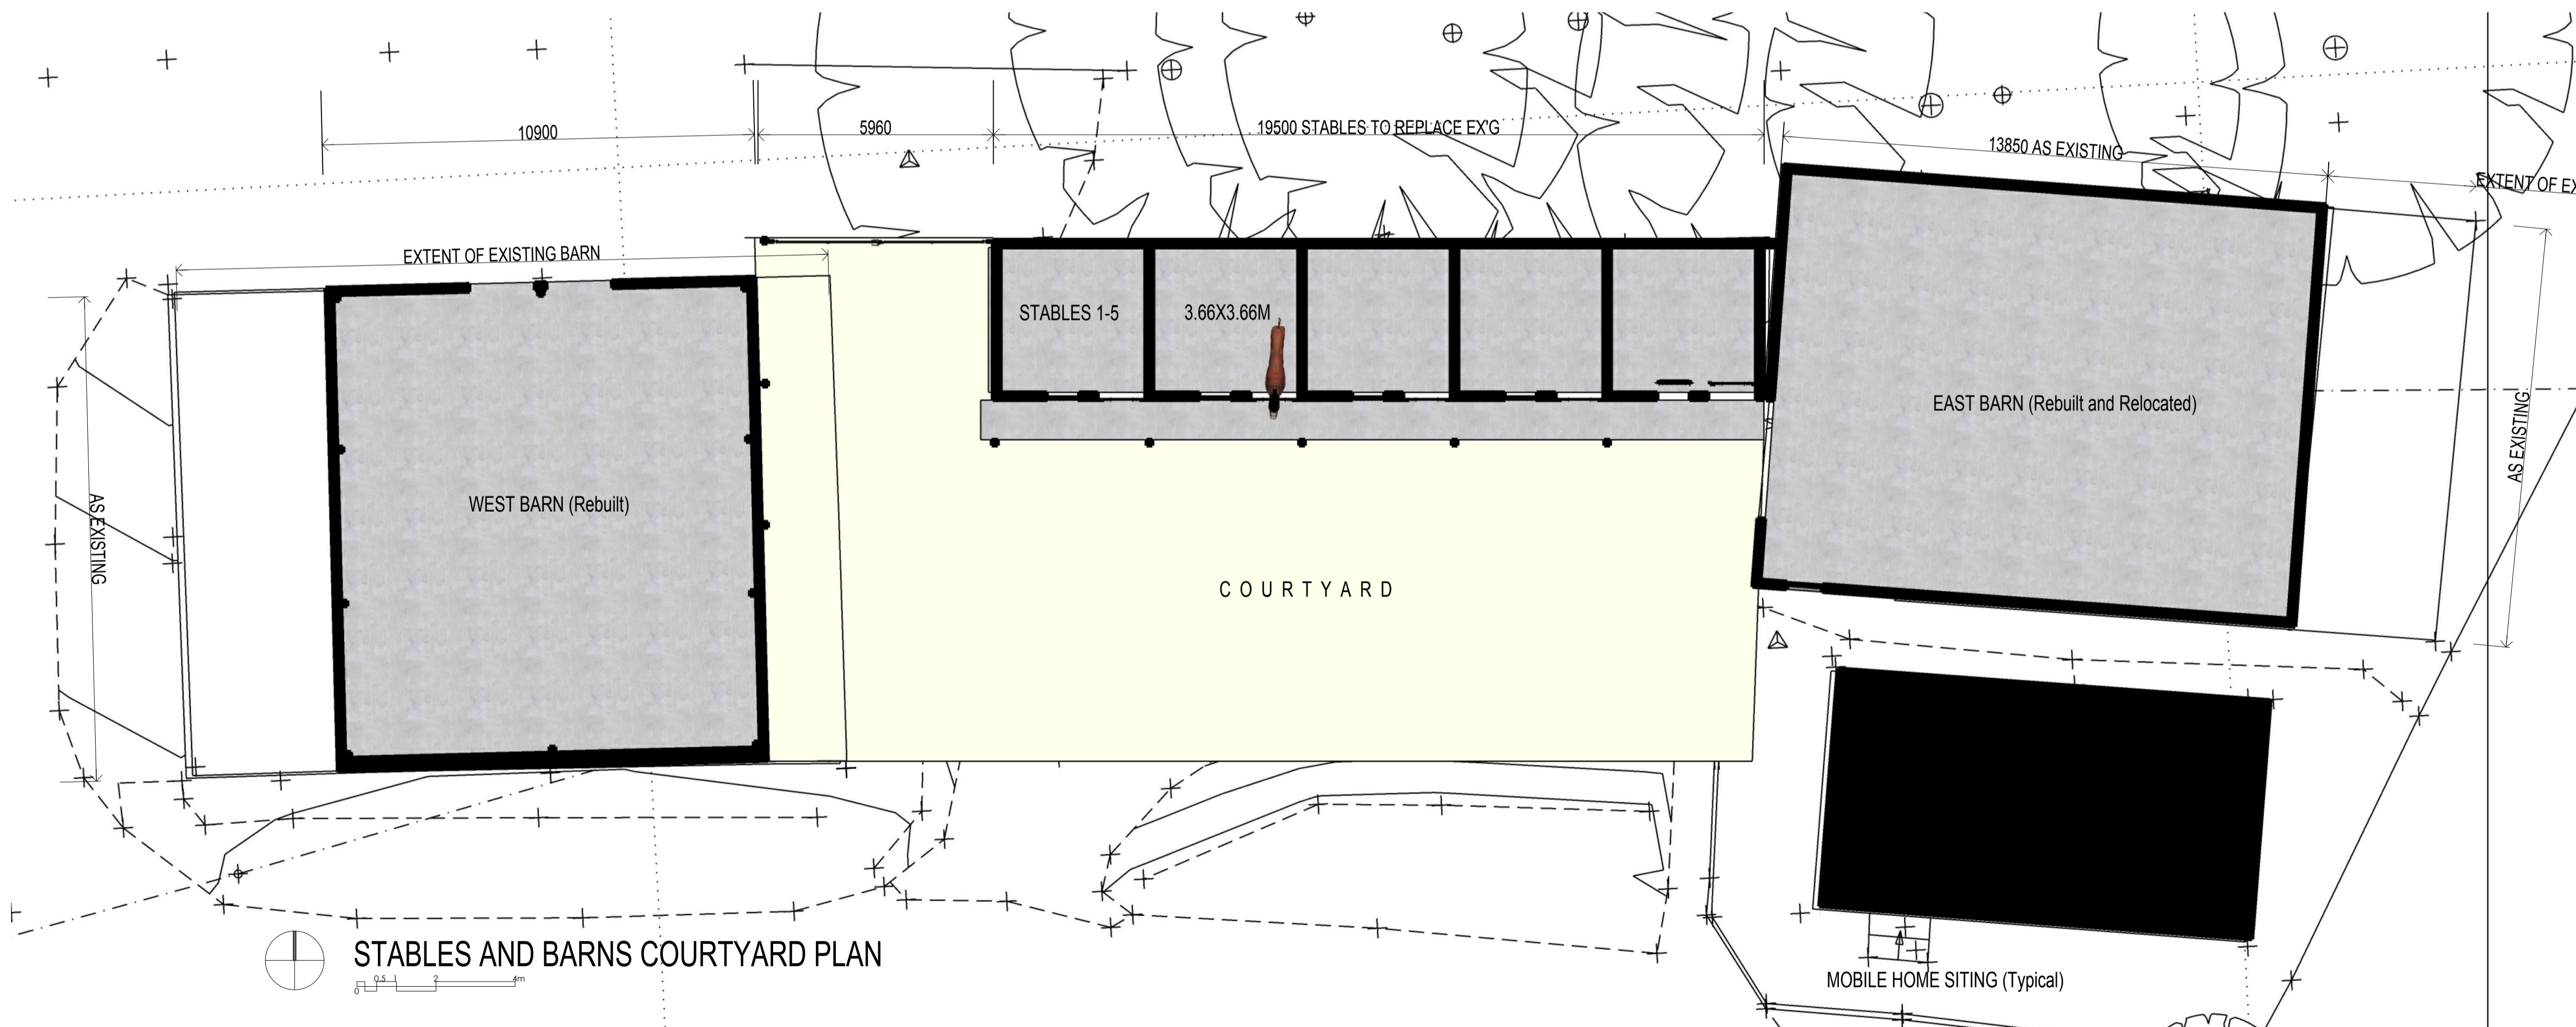

STABLES AND BARN COURTYARD PLAN

PLANNING
PRELIMINARY

JULIAN P
KING
ARCHITECT

Beulah, Treights, Port Isaac.
PL29 3TG
Tel: 07872023552
julian@kingarchitect.co.uk
www.kingarchitect.co.uk

Project RHENCULLEN FARM
REPLACEMENT BARN AND STABLES

Drawing PROPOSED BARN AND STABLES PLANS

Scale 1:100 @ A2
Date 02.24

Drawing No. 687.310