


SCALE
 Use only figured dimensions
 Do not scale except in connection with Planning Applications
 Contractor to check all dimensions and notify CA of any discrepancies
 Copyright of this drawing remains with WGArchitects Ltd

Rev.	Desc.	Date
P03	Planning Applicaion	22/04/24
P02	Pre-Application	11/12/23
P01	For Client Approval	06/12/23

1 Proposed West Elevation



2 Proposed South Elevation

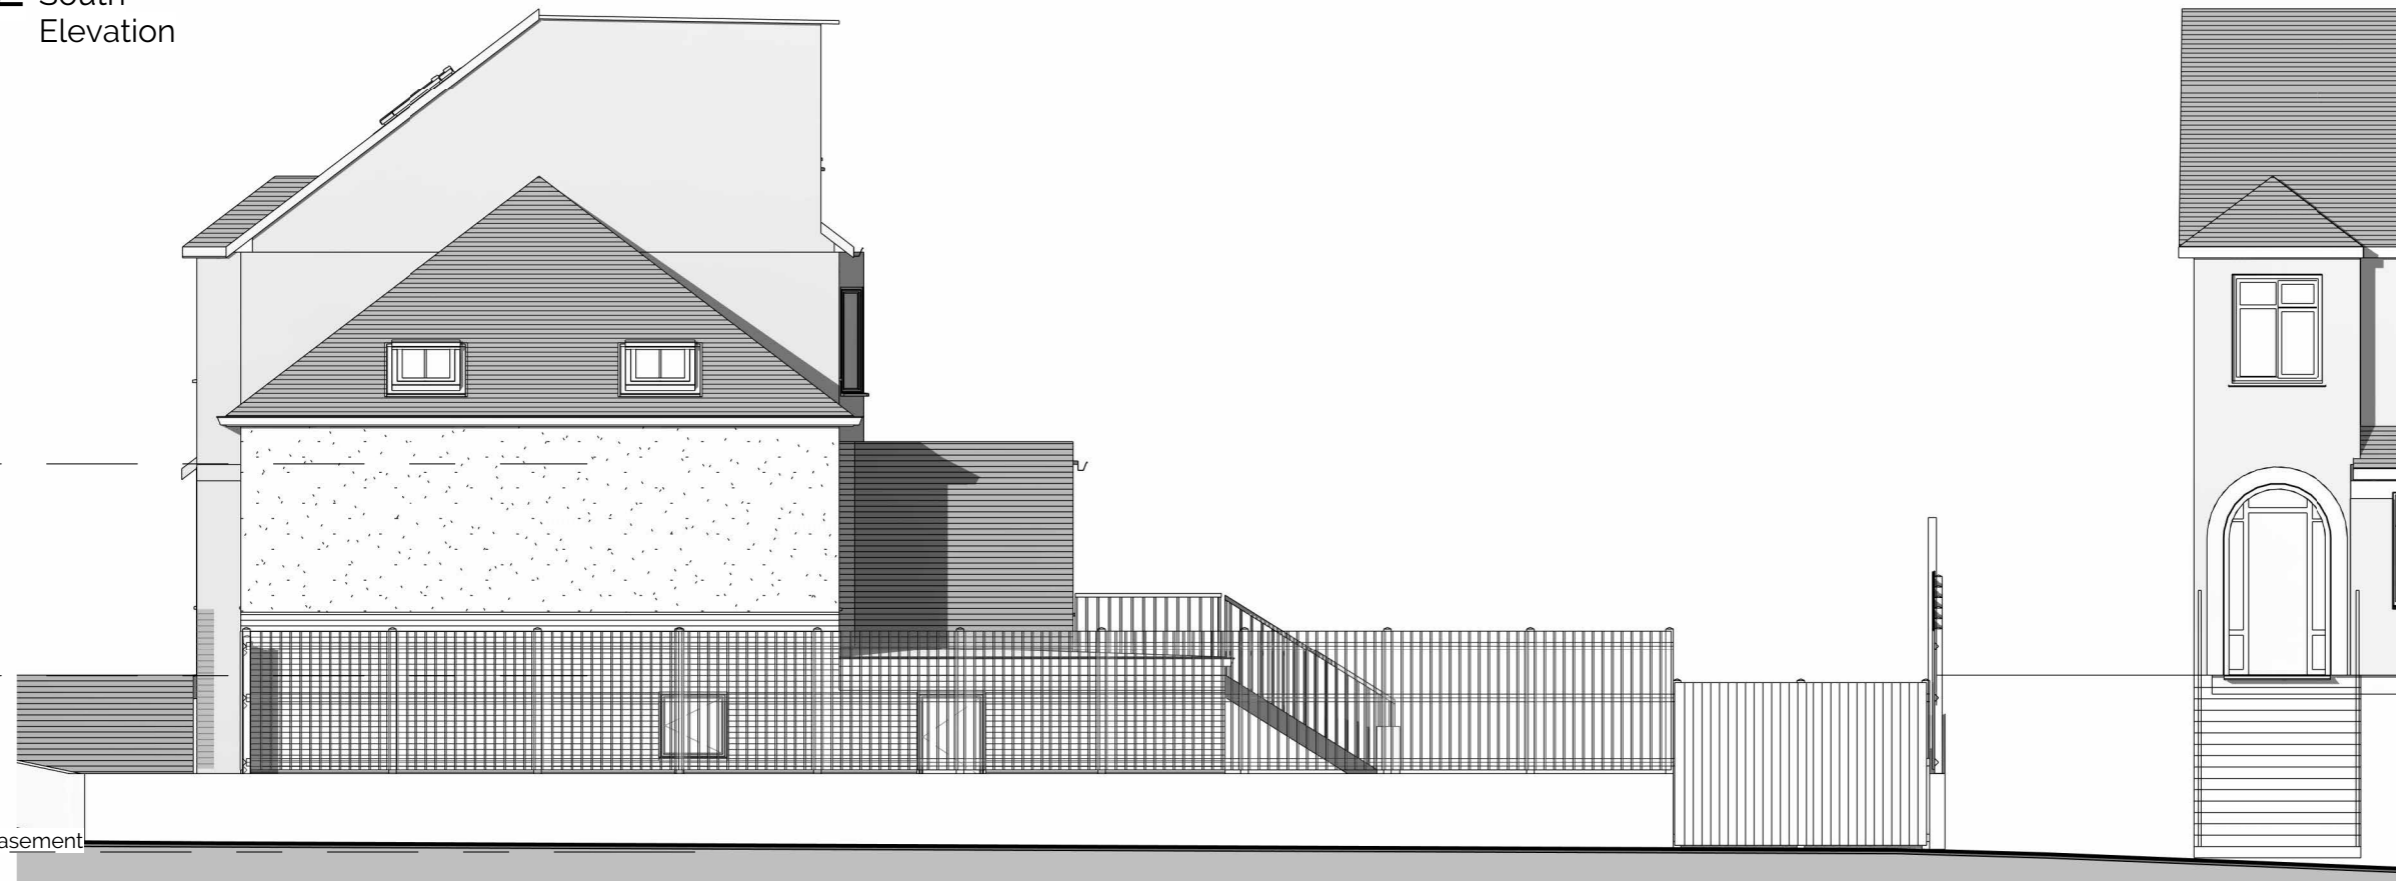

Existing Basement
 -2332

Proposed Elevations - 1



Falcon Chambers
 Thomas St. Llanelli
 SA15 3JB
 www.wgriffiths.co.uk
 Tel. 01792 651532

PROJECT
 Extension to 28 Parkside Gardens

SCALE 1:100 **SIZE** A3

DRAWN jrt **DATE** 6/12/23
CHECKED - **DATE**

TITLE
 Proposed Elevations - 1

Series:- 0=views; 1=plans; 2=elevations; Use:- S=sketch; A=client approval; P=planning;
 3=sections; 4=site; 5=stairs; B=building regs; C=contract; R=record
 6=120 rooms; 7=details; 8=schedules Status:- So=wip, S1=coord, S2=info, A1=acc, B1-app

Job	Firm	Use	Series, number	Status	Revision
1847	WGA Disc: A	P	P2-3	S1	P03

1:100 1m 2m 5m 10m 15m 20m 25m 30m 35m 40m