




Proposed Front Elevation

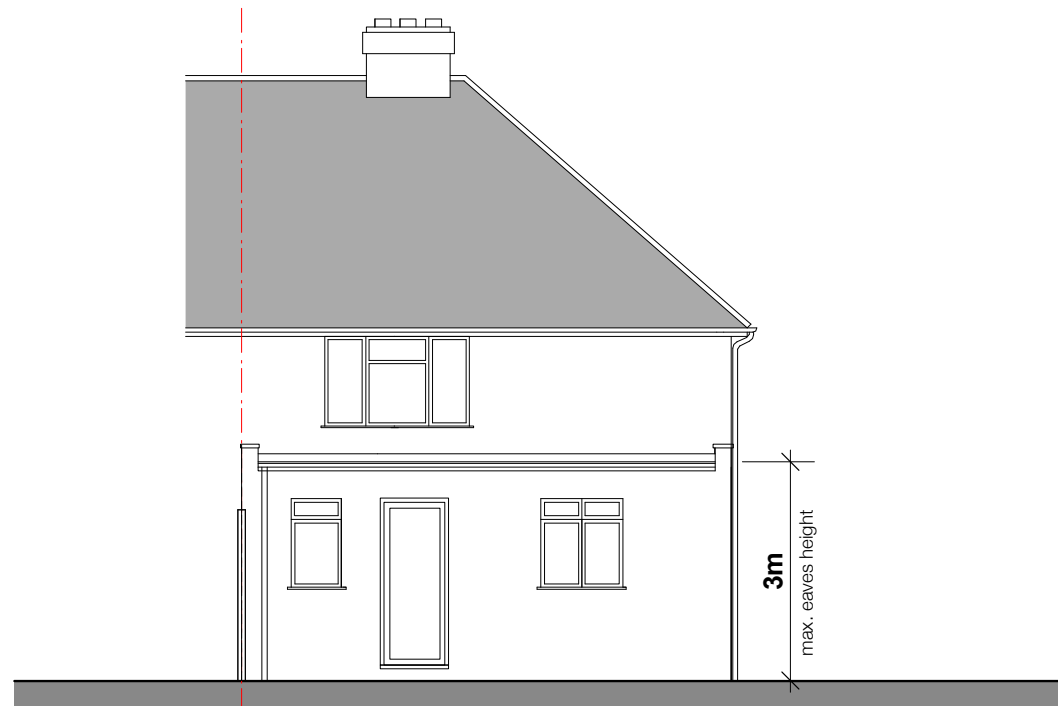

Proposed Rear Elevation



Proposed Side Elevation

Project 41 Prayle Grove London , NW2 1BB	Client Mr Chan	Drawing Title Proposed Elevations	Scale 1:100@A3	Date MAR 2024	Drawn	Revision	Scale Bar 1:100@A3 Paper Size 0 1 2 3 5m	PL13
			Job No 24848	Drawing No PL 12	Revision No	Date		