



Existing Ground Floor plan

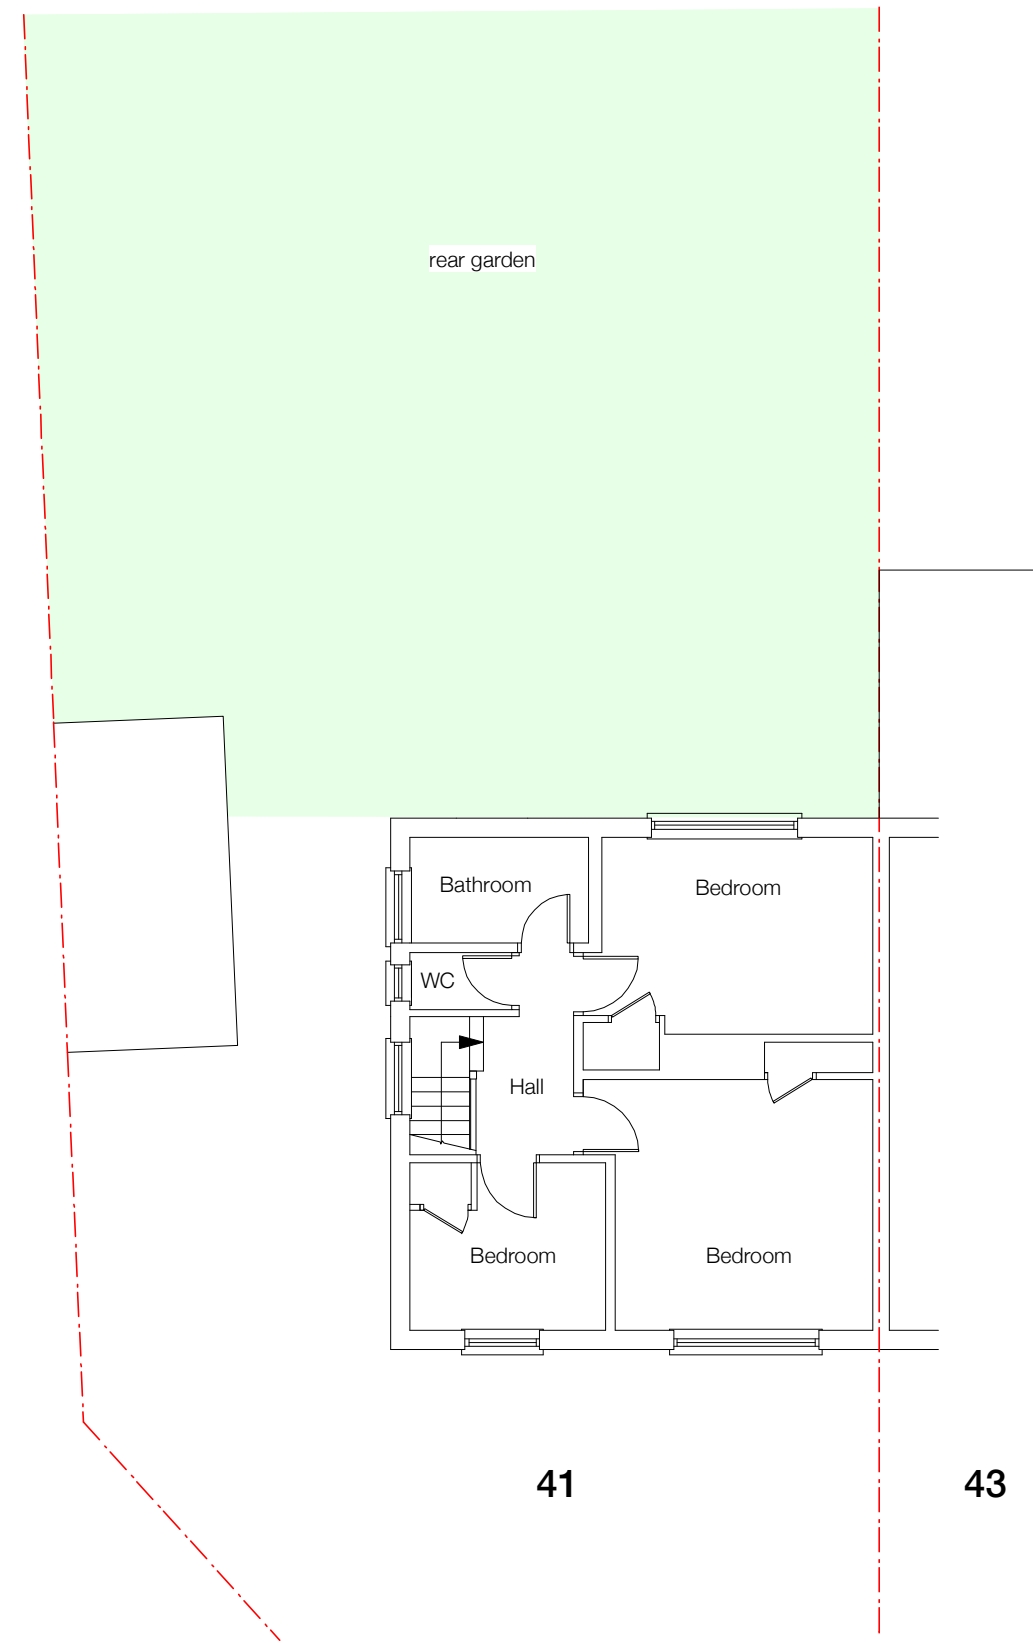

Existing First Floor plan

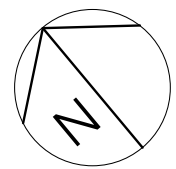

| | | | | | | | | |
|--|-------------------|---------------------------------------|-------------------|---------------------|-------------|----------|--|------|
| Project 41 Prayle Grove London , NW2 1BB | Client Mr Chan | Drawing Title Existing Floor Plans | Scale 1:100@A3 | Date MAR 2024 | Drawn | Revision | Scale Bar 1:100@A3 Paper Size 0 1 2 3 5m | PL10 |
| | | | Job No 24848 | Drawing No PL 10 | Revision No | Date | | |