



Proposed Ground Floor plan

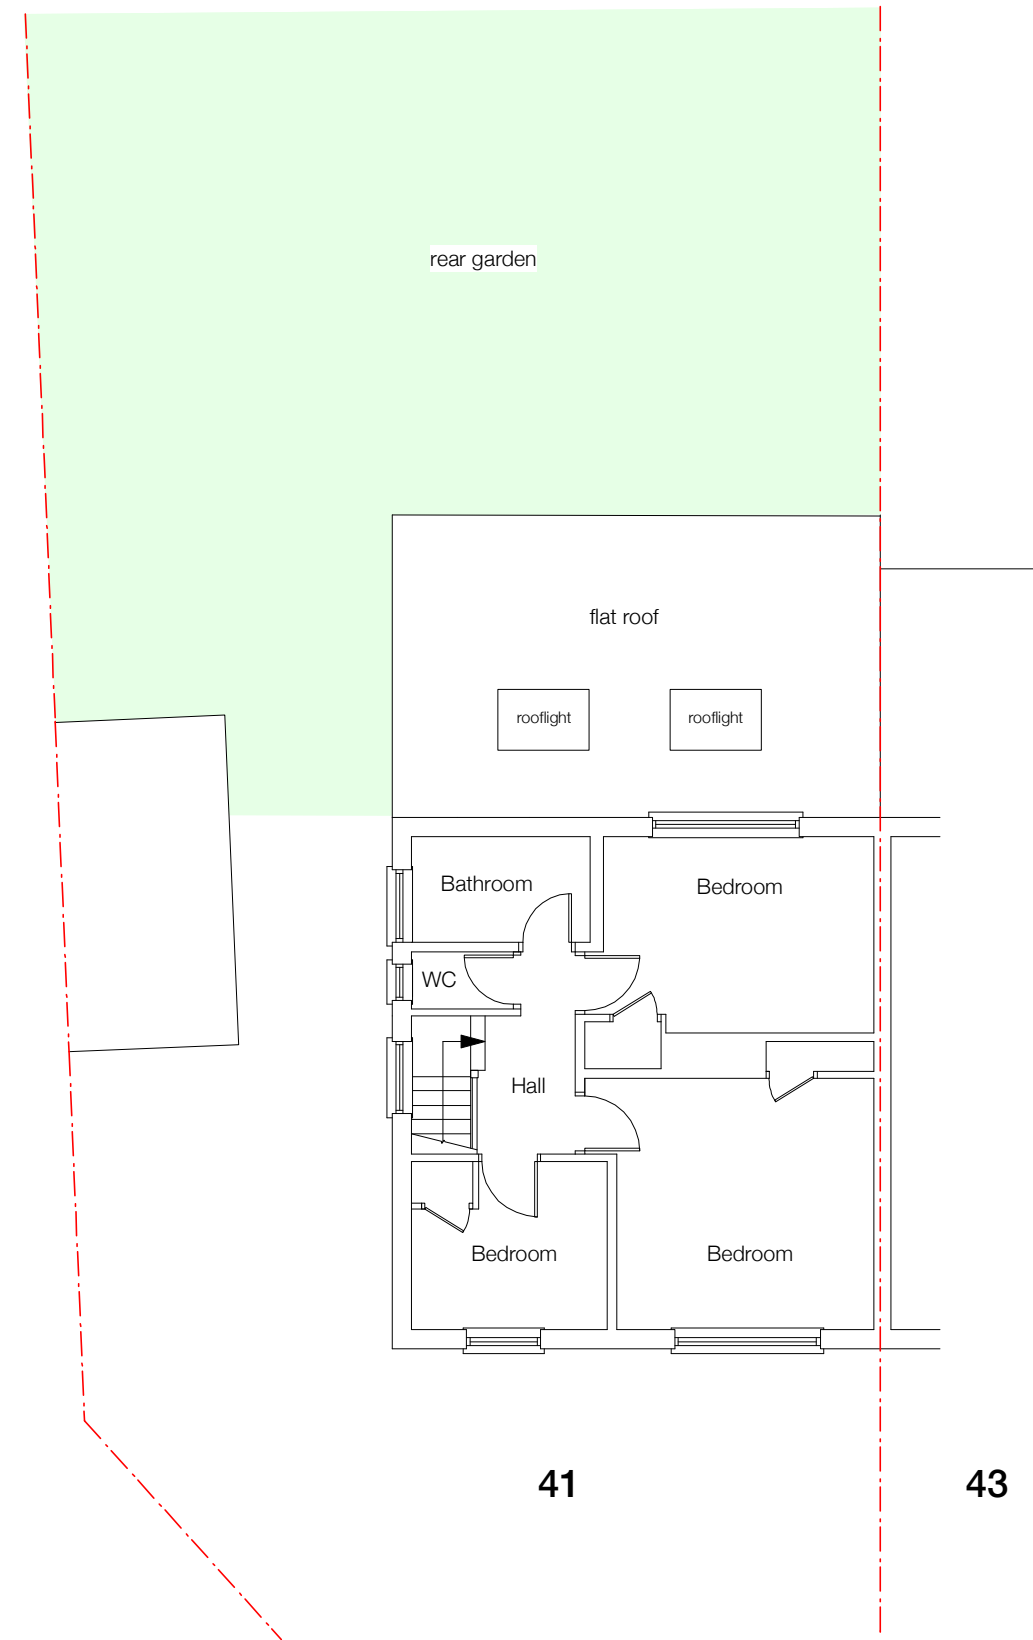

Proposed First Floor plan

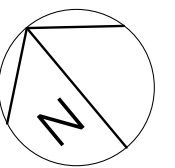

Project 41 Prayle Grove London , NW2 1BB	Client Mr Chan	Drawing Title Proposed Floor Plans	Scale 1:100@A3	Date MAR 2024	Drawn	Revision	Scale Bar 1:100@A3 Paper Size 0 1 2 3 5m	PL11
			Job No 24848	Drawing No PL 11	Revision No	Date		