



Existing Ground Floor Plan
 Scale 1:50
 Area ca. 37.68 m²

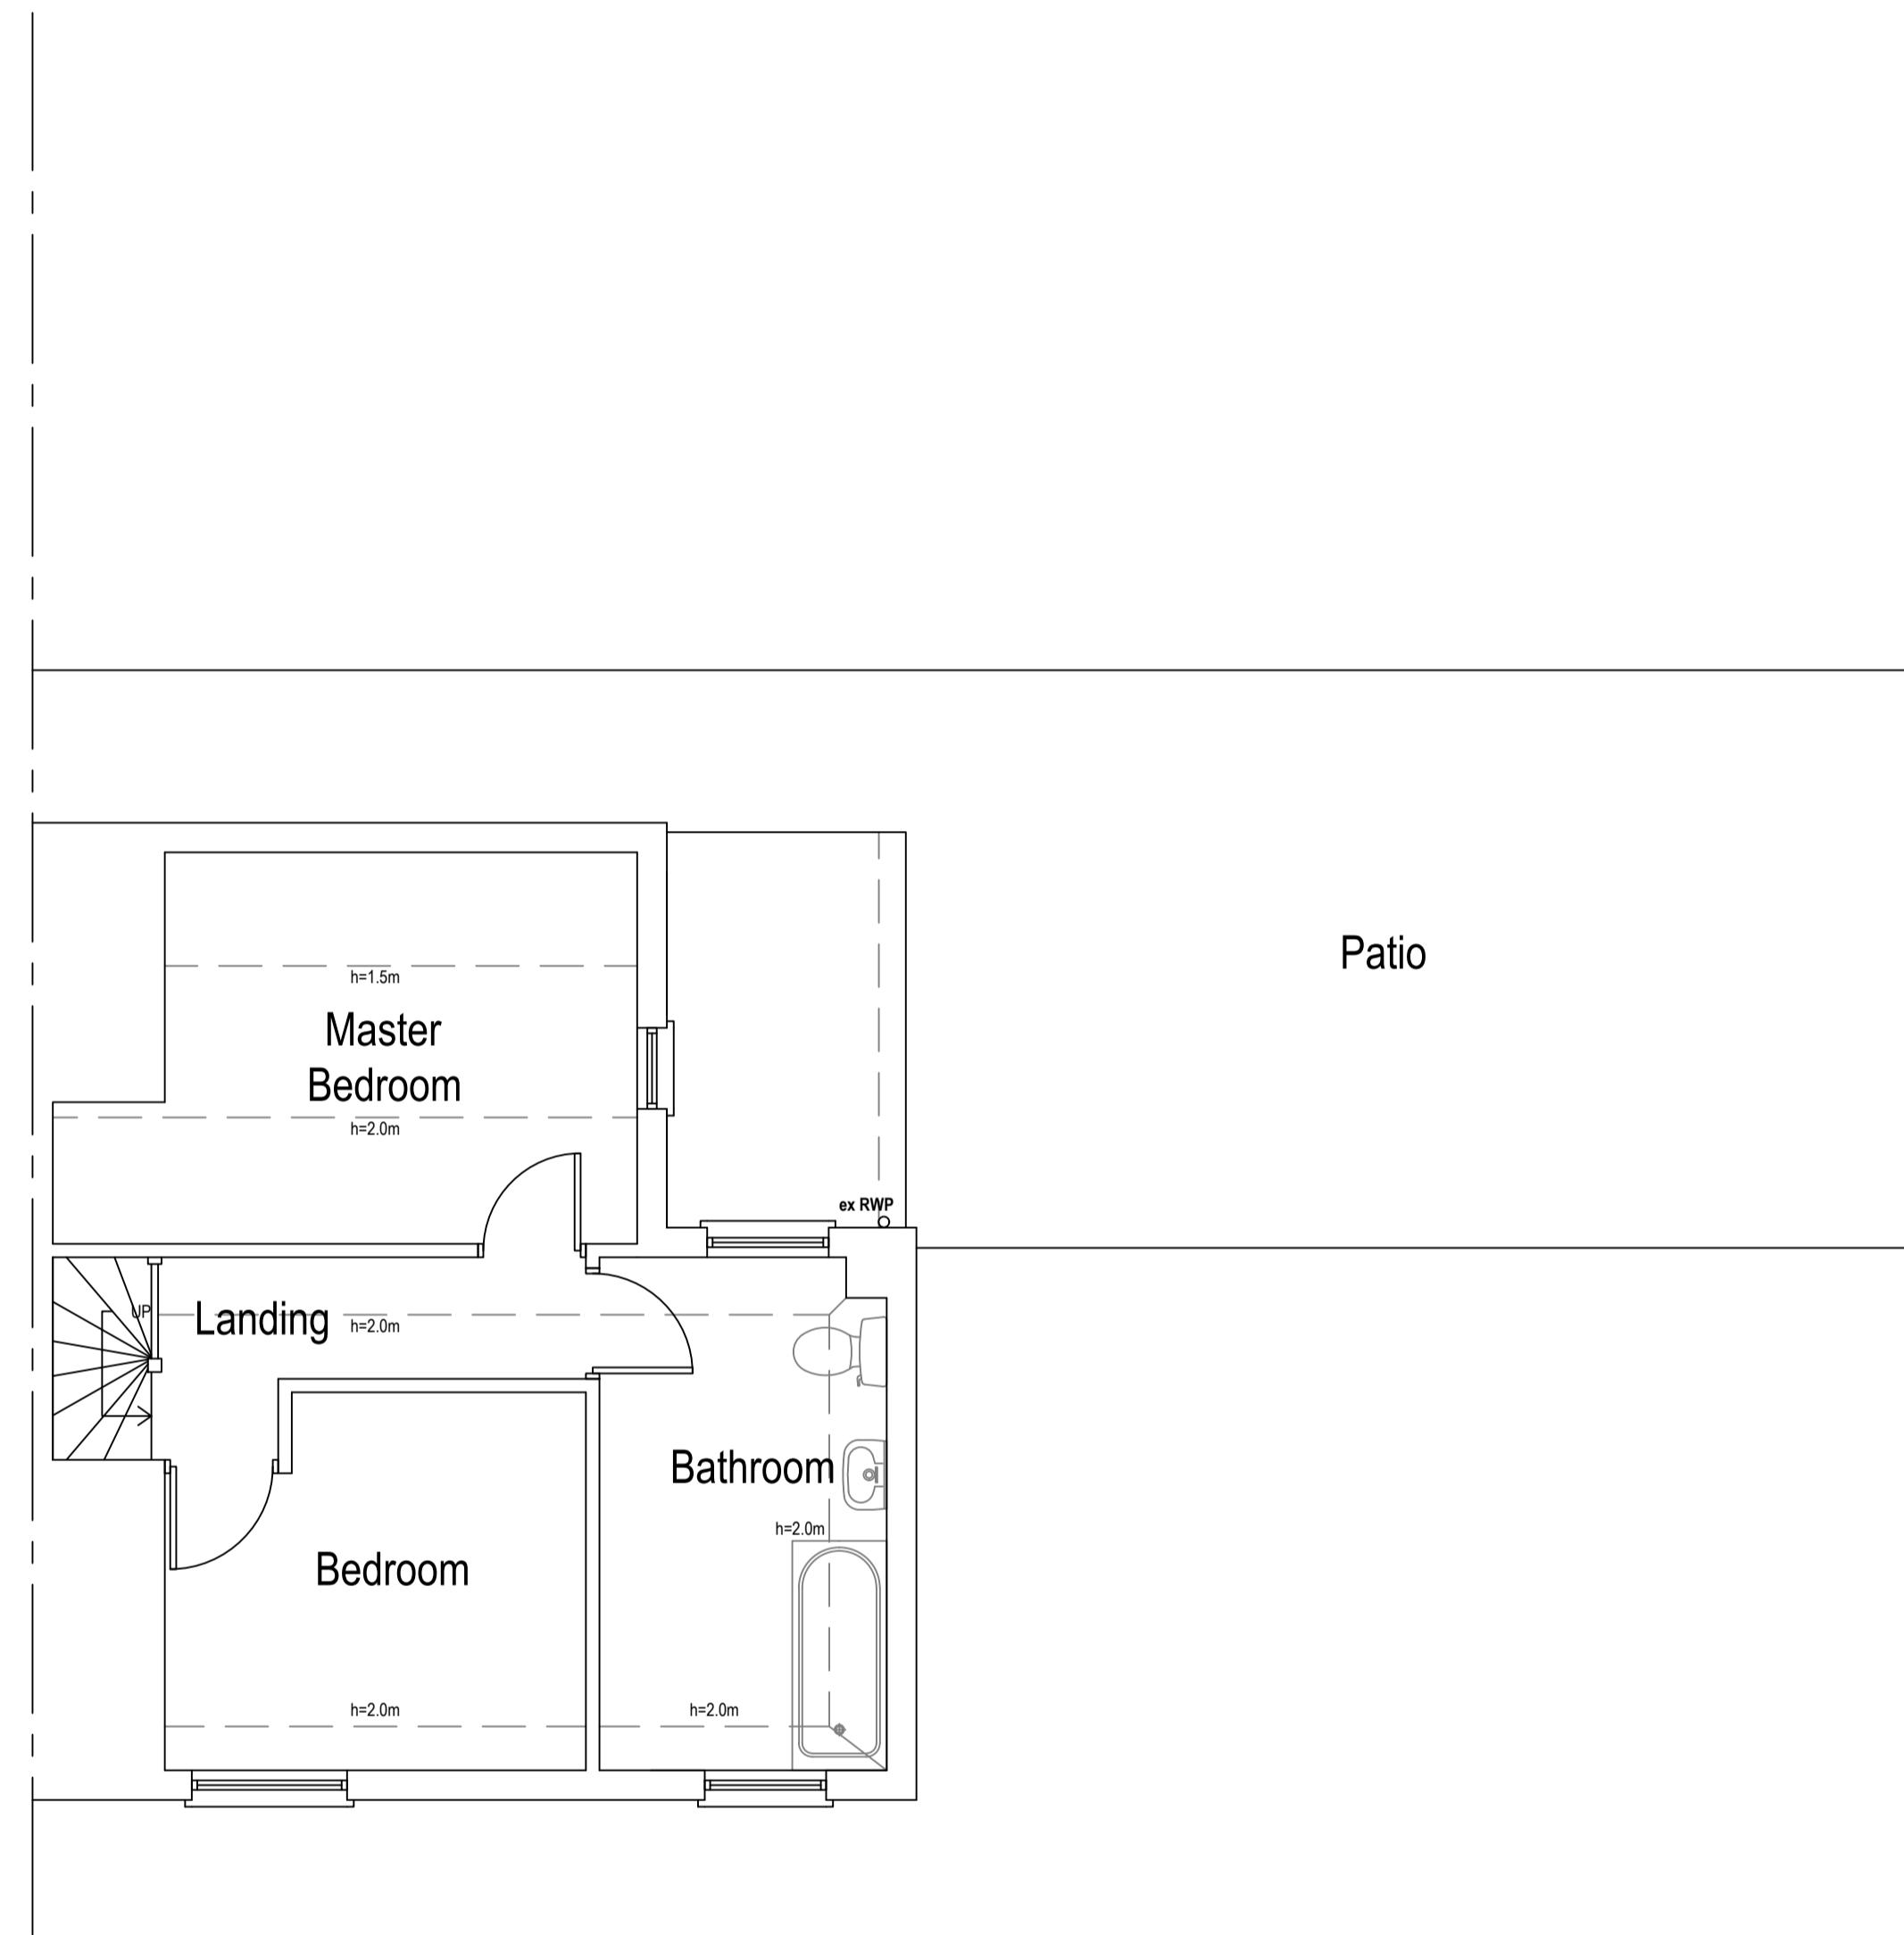

Existing First Floor Plan
 Scale 1:50
 Area ca. 33.02 m²

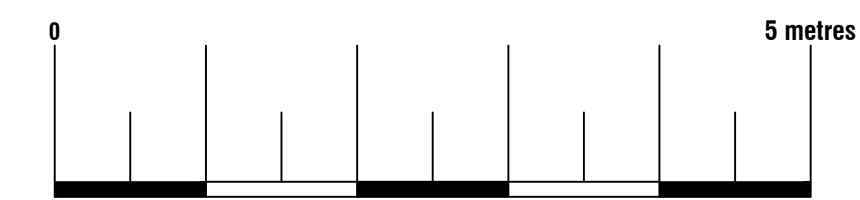

Arkiplan
 74 Cardiff Road, CF15 7QE • Enquiries@ArkiPlan.co.uk

Site	2 Top Road, Hasketon, Woodbridge IP13 6JF	Date	30.11.2023
		Sheet	23-1886 D02 REV 1
		Job	New Extension
		Scale	As Shown@A1
Title Number	SK191800	Title	As Shown