


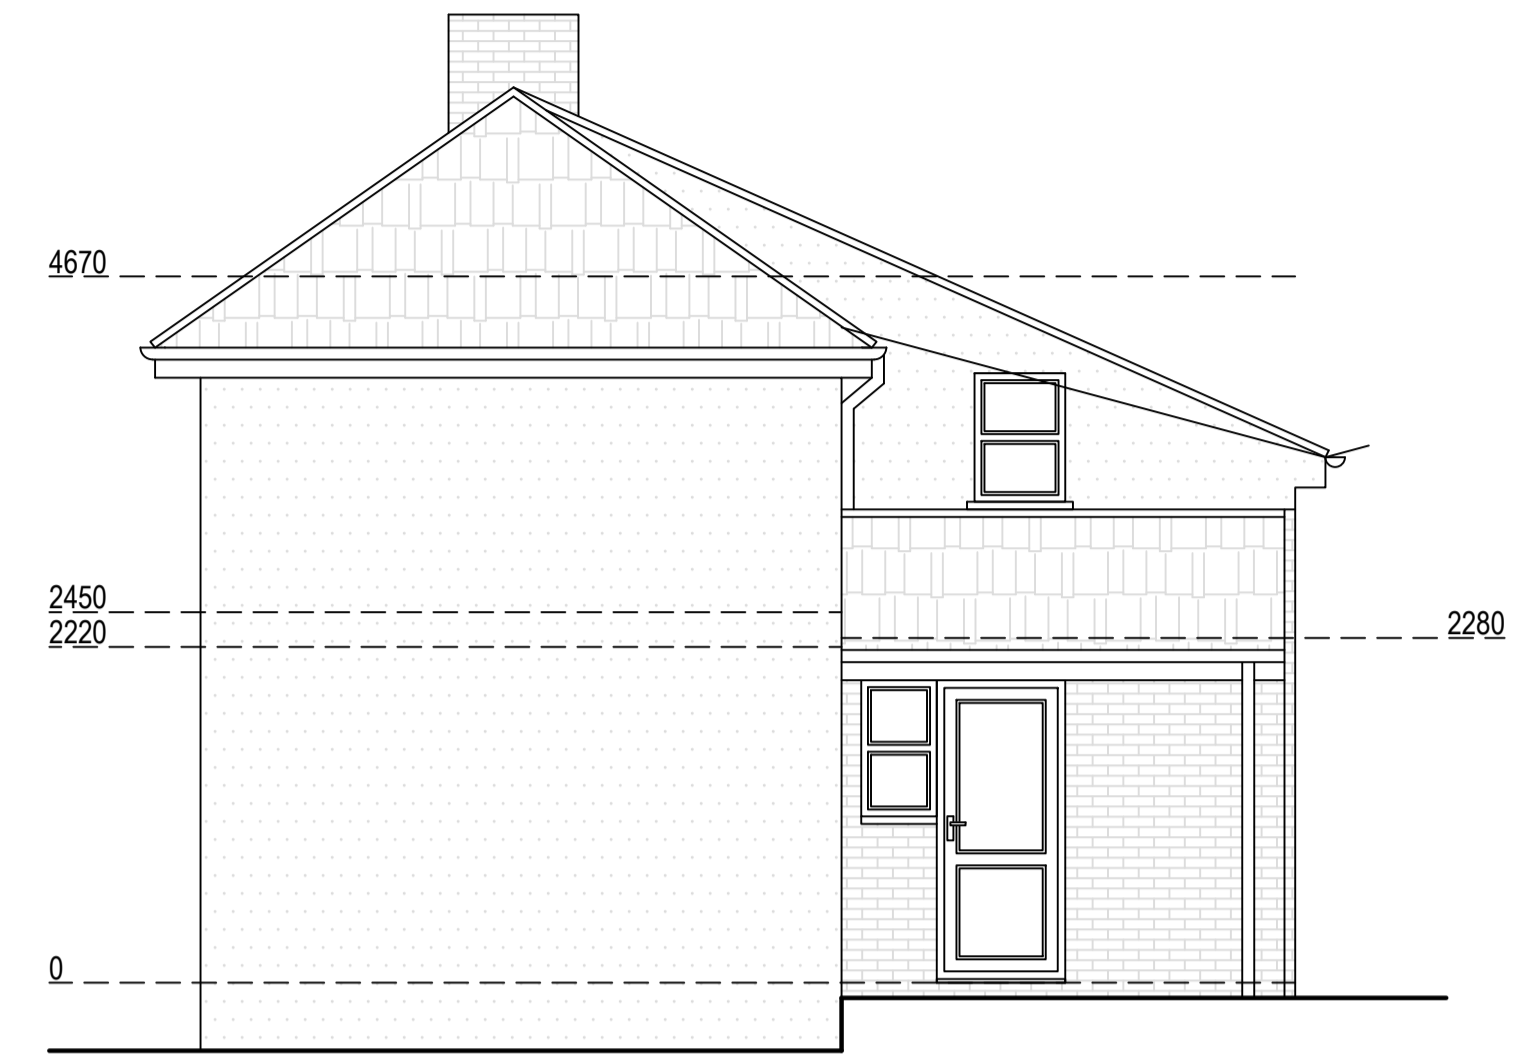


**Existing South Elevation**  
Scale 1:50




**Existing East Elevation**  
Scale 1:50



**Existing North Elevation**  
Scale 1:50

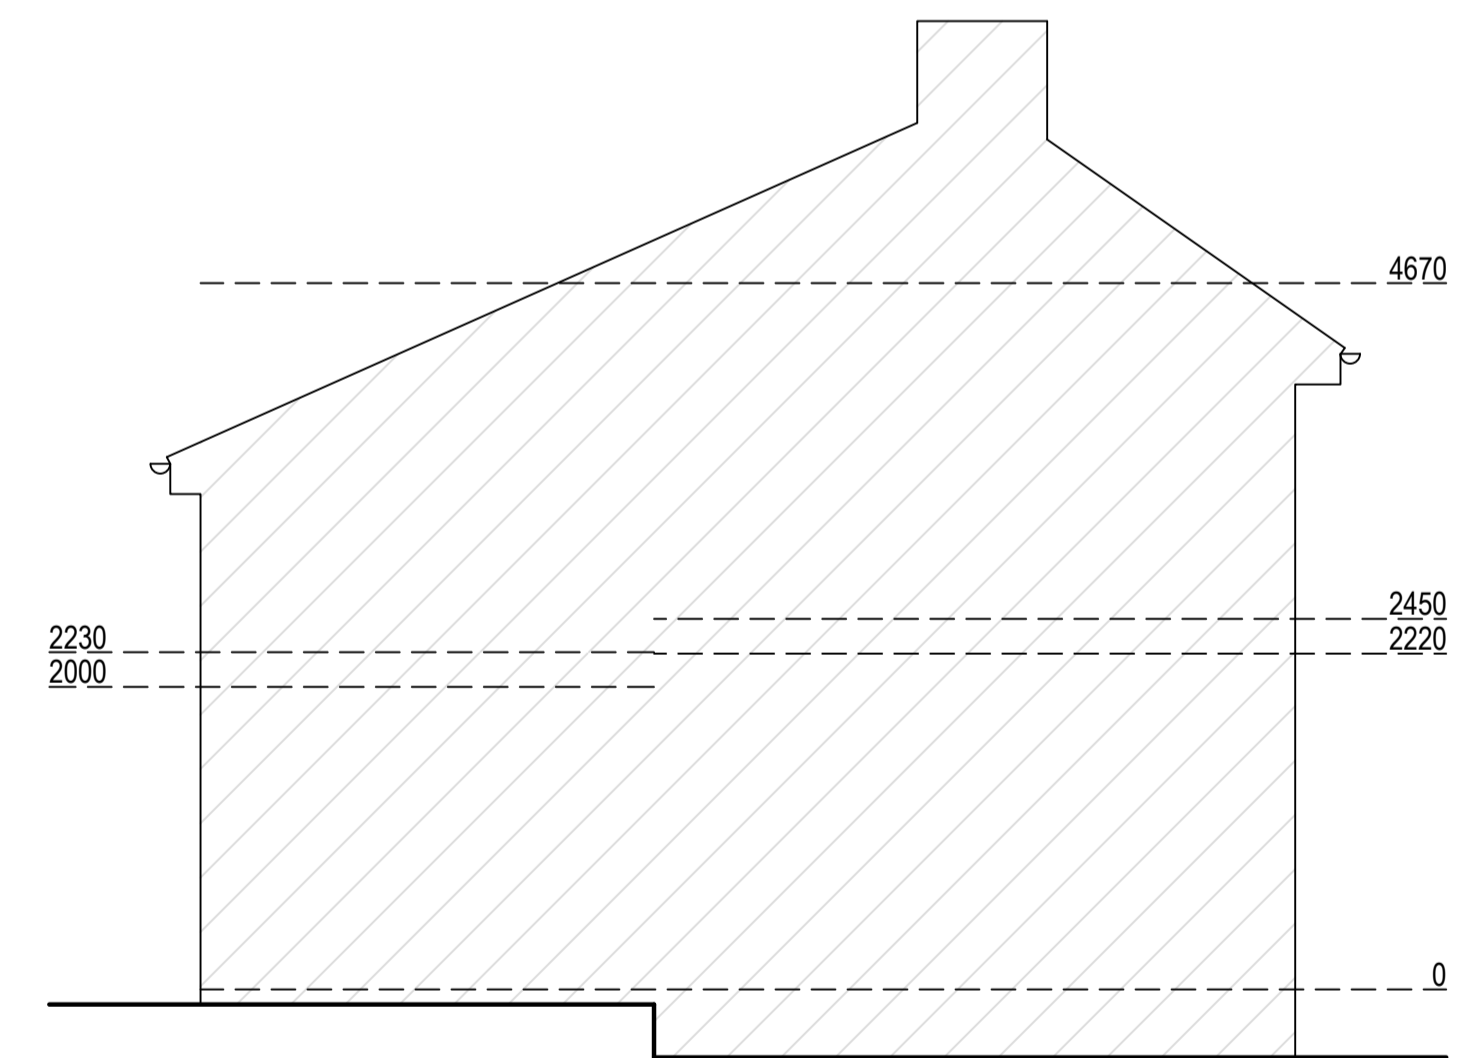

**Existing West Elevation**  
Scale 1:50

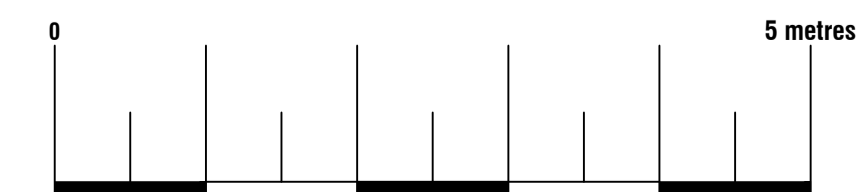

**Arkiplan**

74 Cardiff Road, CF15 7QE • Enquiries@ArkiPlan.co.uk

<b>Site</b>	2 Top Road, Hasketon, Woodbridge IP13 6JF	<b>Date</b>	30.11.2023
		<b>Sheet</b>	23-1886 D06 REV 1
		<b>Job</b>	New Extension
		<b>Scale</b>	As Shown@A1
<b>Title Number</b>	SK191800	<b>Title</b>	As Shown