
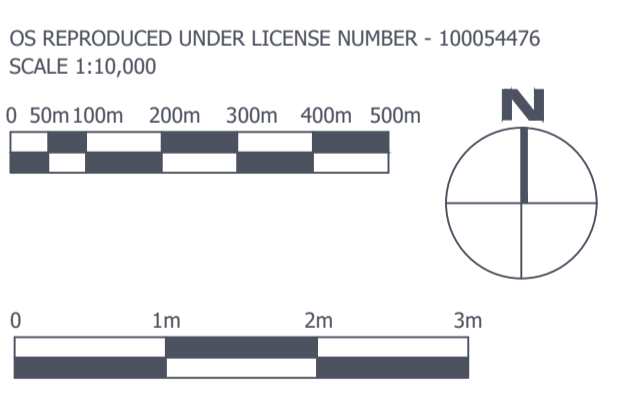
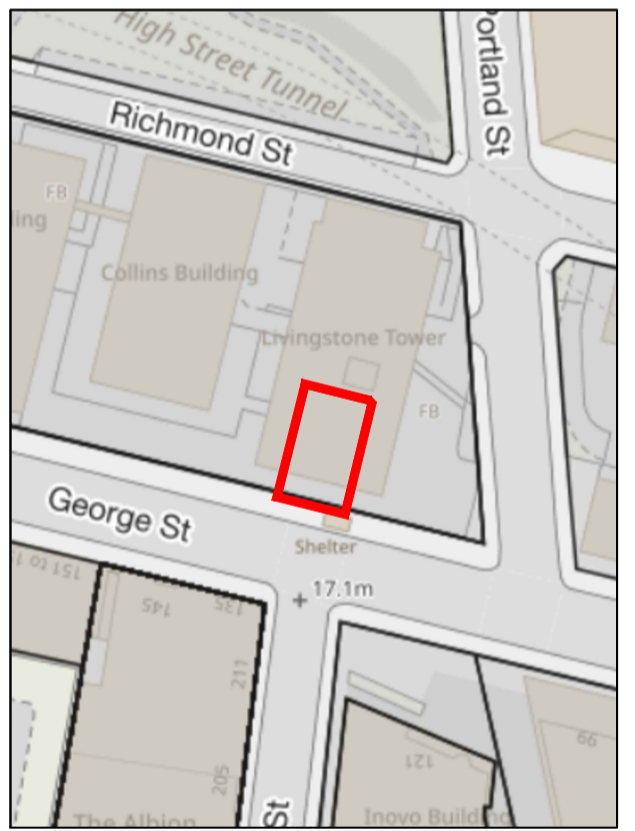
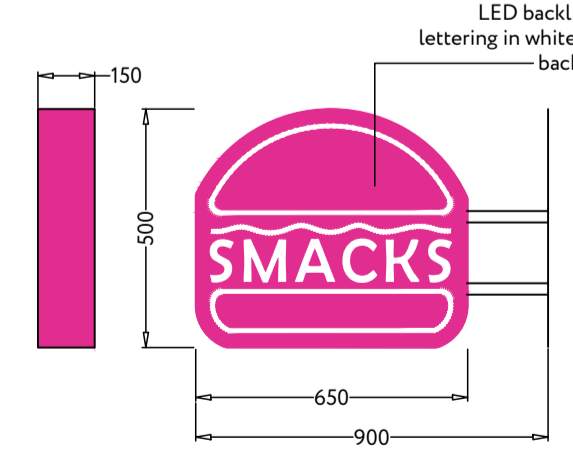
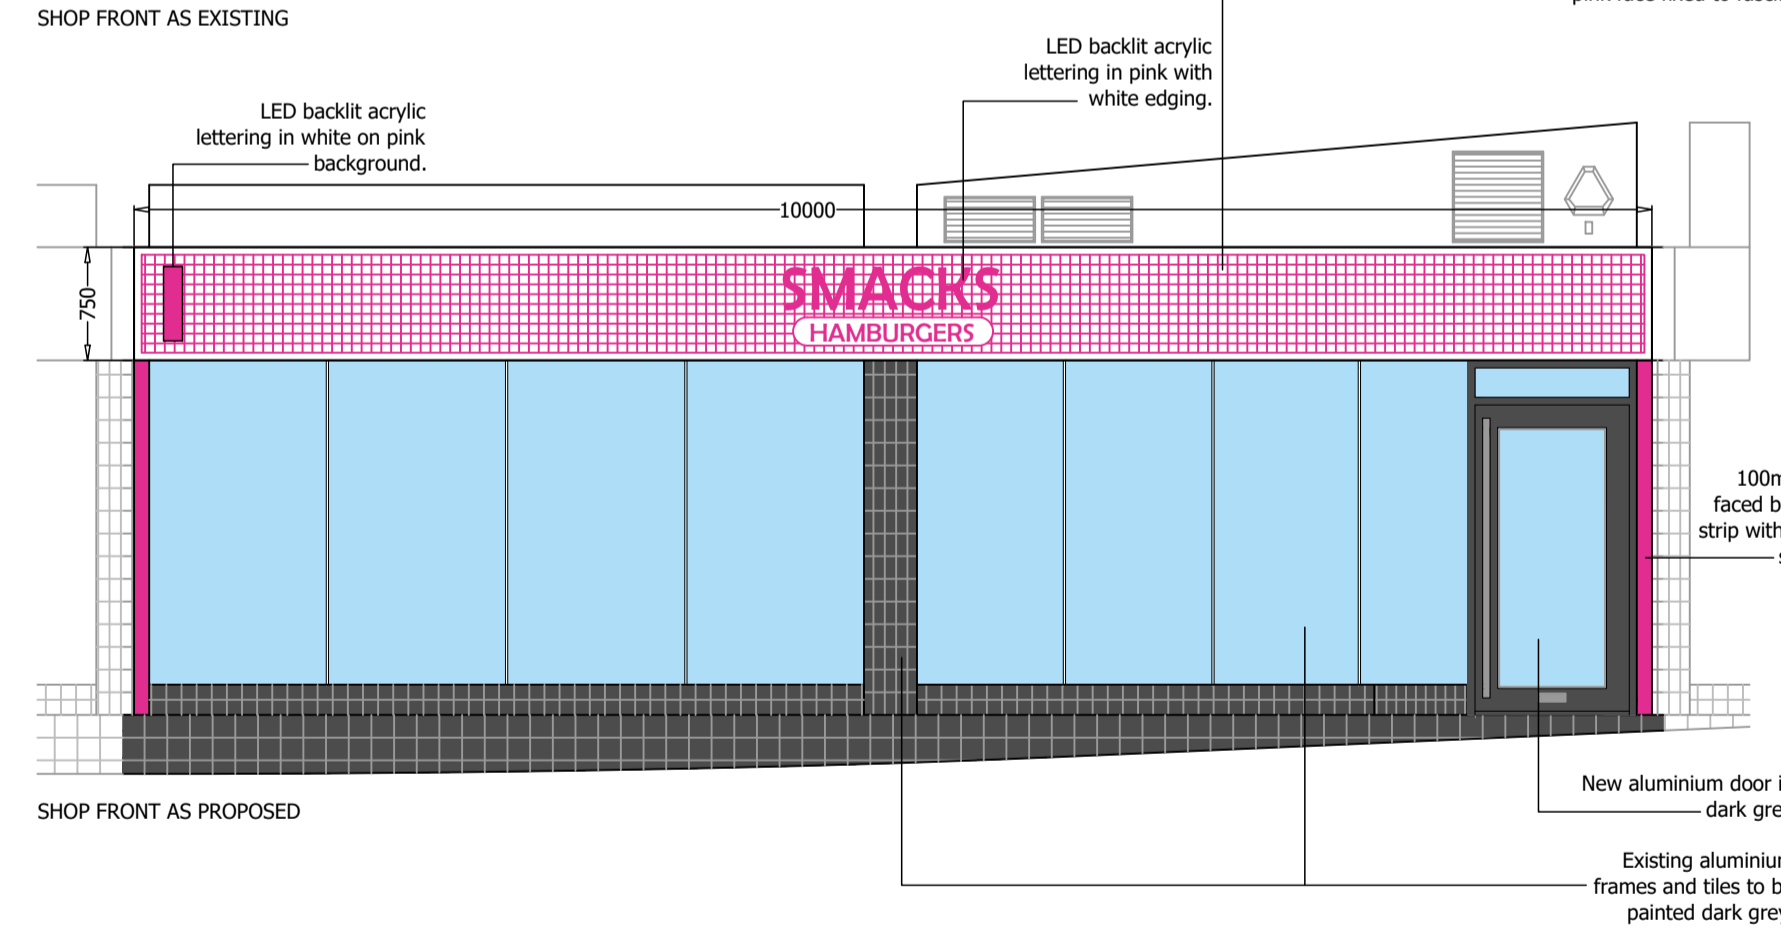
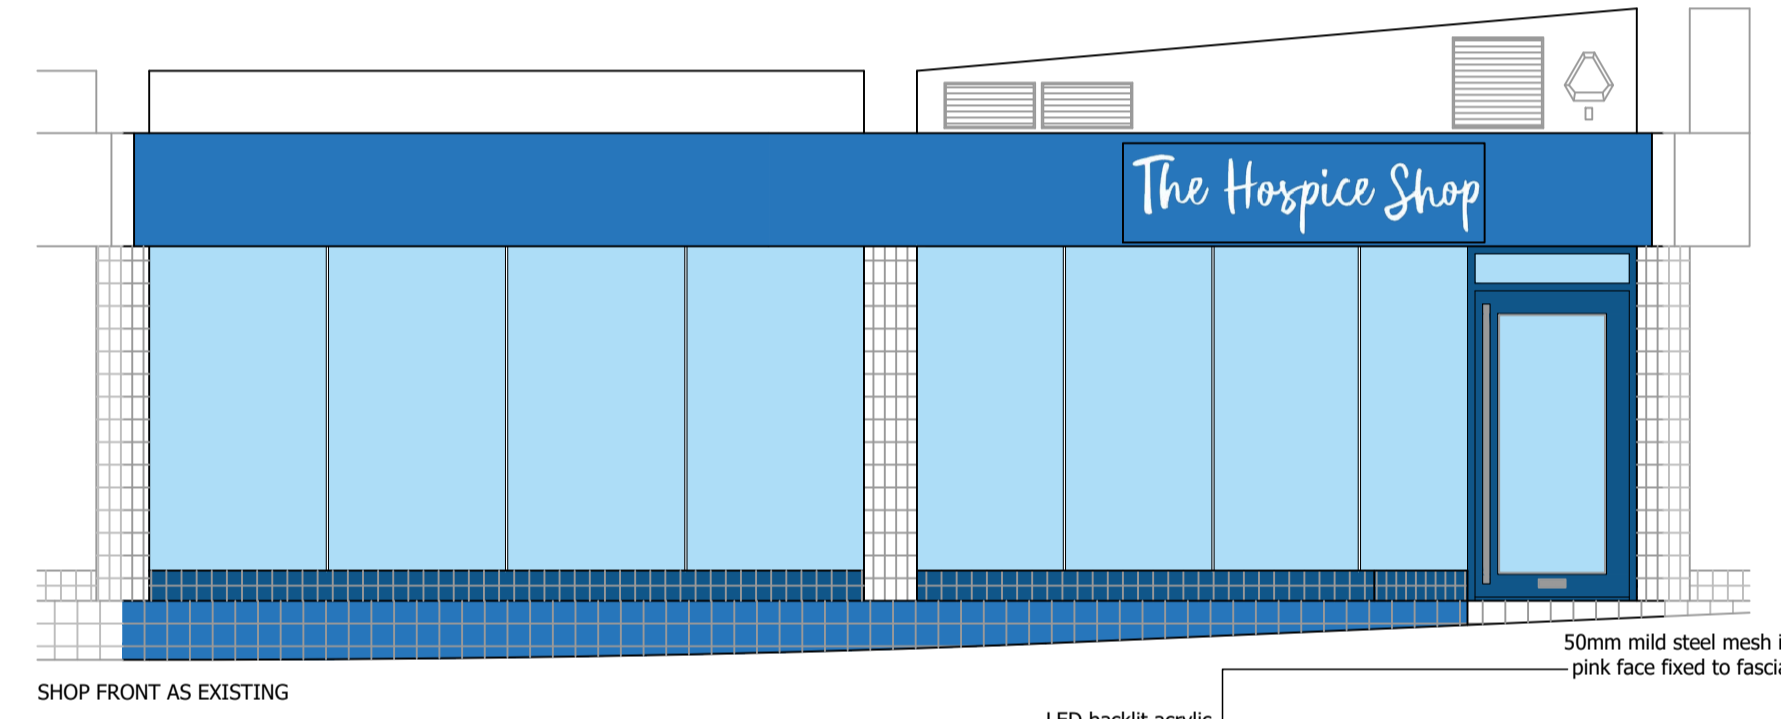


GROUND FLOOR PLAN AS EXISTING

GROUND FLOOR PLAN AS PROPOSED

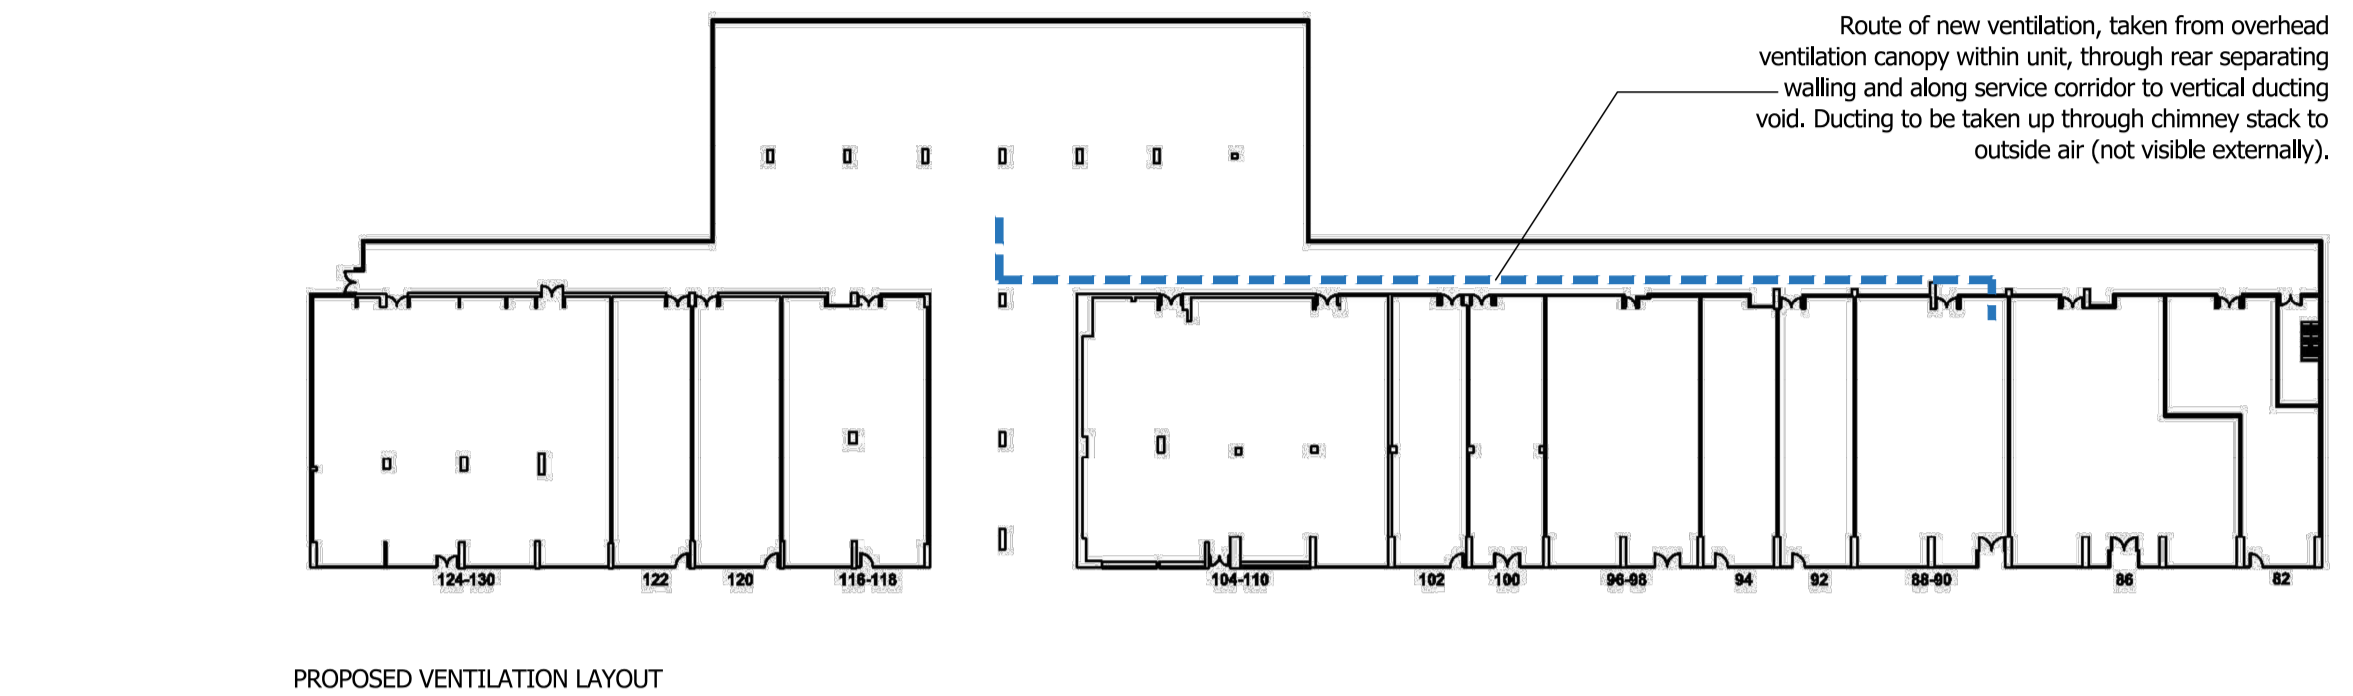

Client		
Amjid Ali		
Project Title		
Proposed Formation of Restaurant with Ancillary Take-Away, Including Shopfront Alterations & Signage at 88-90 George Street Glasgow		
Drawing Title		
Existing and Proposed Plans and Elevations		
Scale	Size	Date
1:50	A1	31-01-24
Job No.	Drawing No.	Revision
23-118	PL-100	-