


Key:
 Site Boundary
 Lease Boundary



Existing Plan
1:100

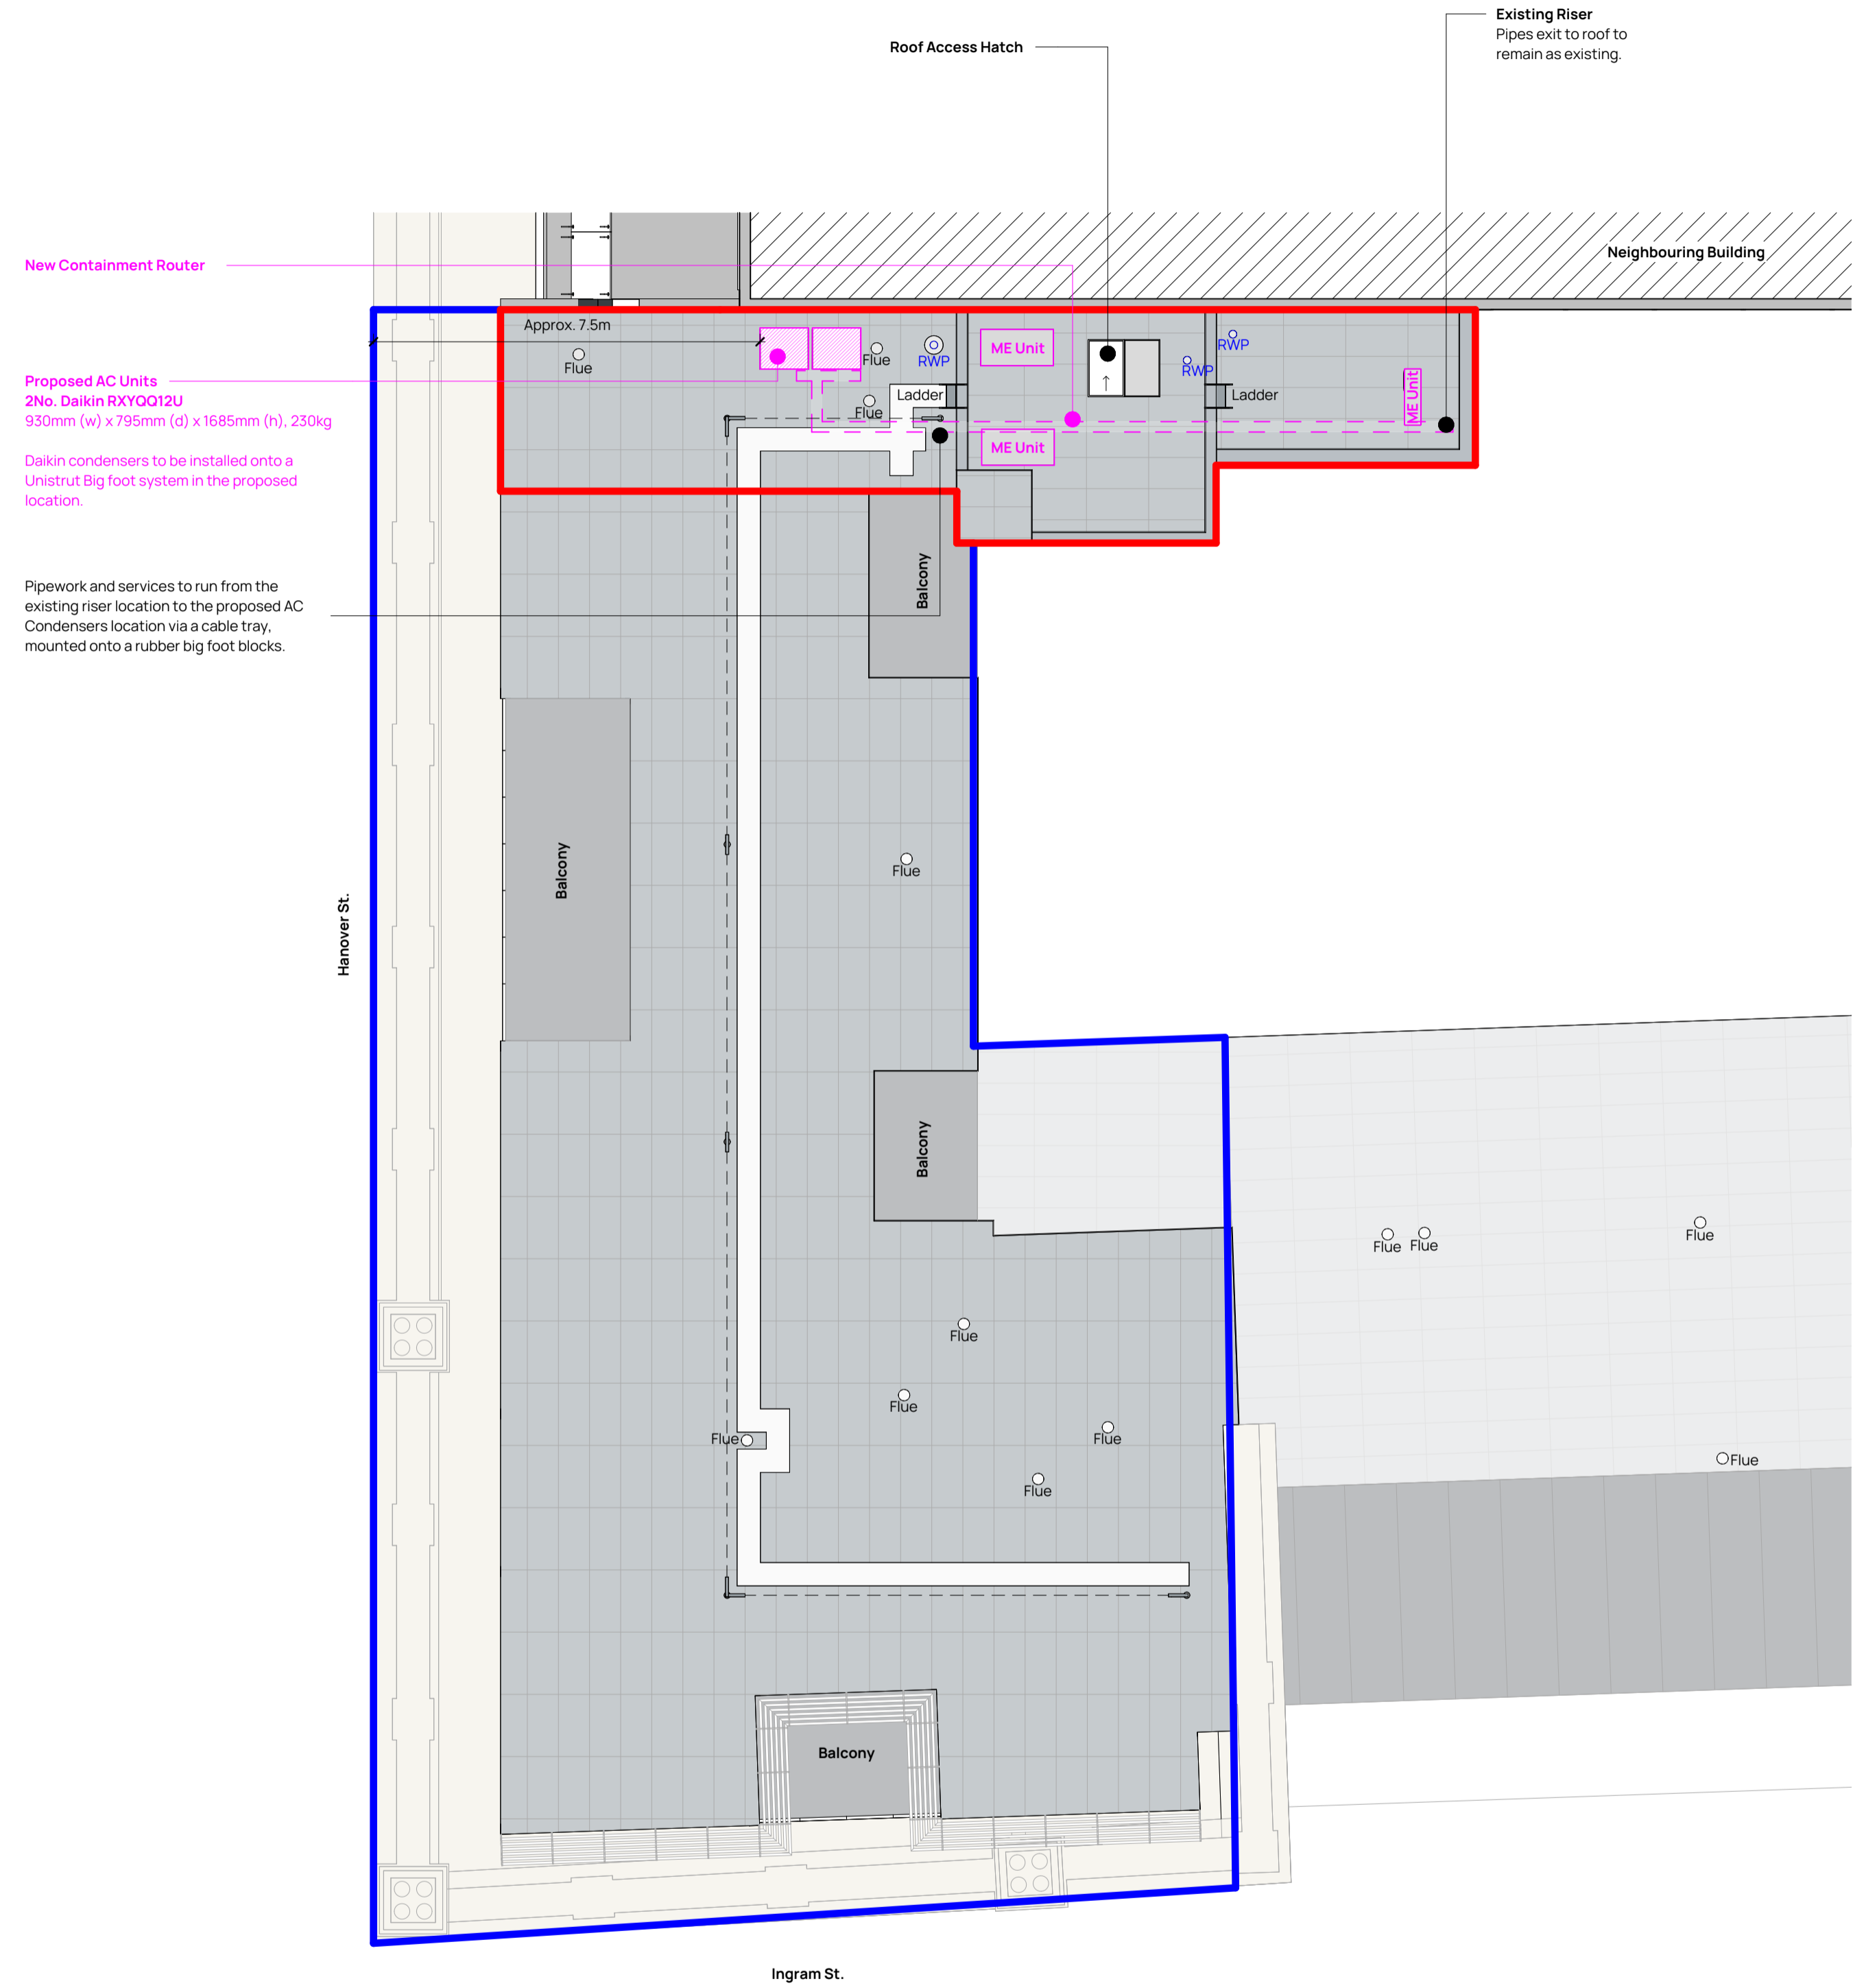

Proposed Plan
1:100

Revision	Date	Drawn	Description
P1	28/02/24	MW	Planning Issue
P2	24/04/24	JR	Updated Lease Boundary MW

Client & Project
Store Maintenance Ltd
 Polo Ralph Lauren, Glasgow

Address
Polo Ralph Lauren
 208 Ingram St,
 Glasgow
 G1 1DG

Drawing Title
Existing and Proposed Roof Plans

Status / Stage	Scale @ A1	Drawn	Checked
S0	1:100	MW	JR

Drawing Number
 S4428-BDN-XX-XX-DR-A-(05)0502

0mm	1.0m	2.0m	4.0m	6.0m
[Scale Bar]				

Established 1983.
 T: 0191556189 E: clunham@bdnrd.com
 W: www.bdnrd.com

North East (Head Office)
 The Old School, Simpson Street,
 Sunderland, SR4 6DR

North West
 Room 107, Uxerston Business Centre,
 Uxerston, L42 7LQ