



1 Proposed 00 Floor Level
1 : 100

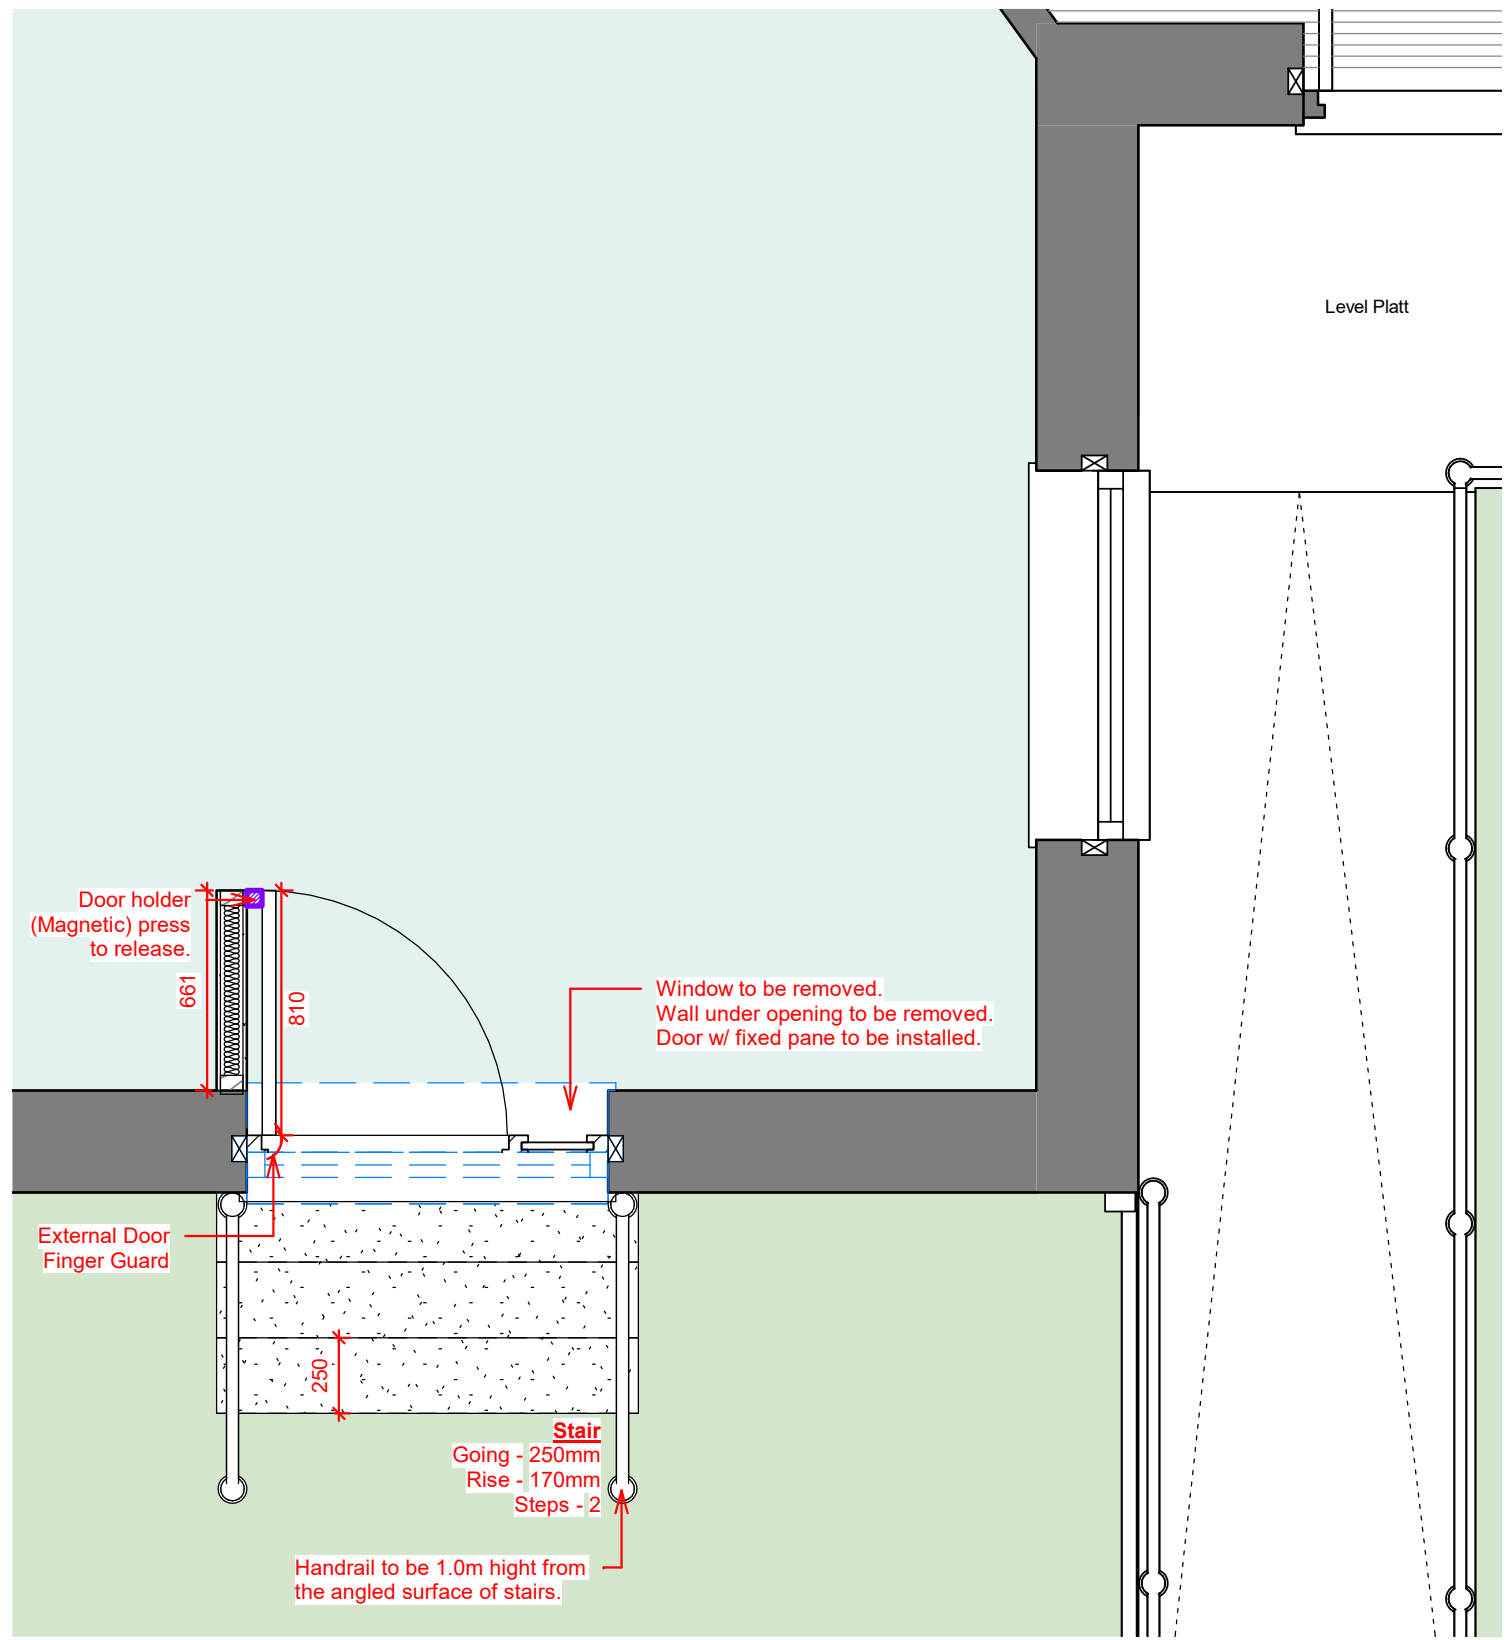

2 Proposed 00 Floor Level - Detail
1 : 25

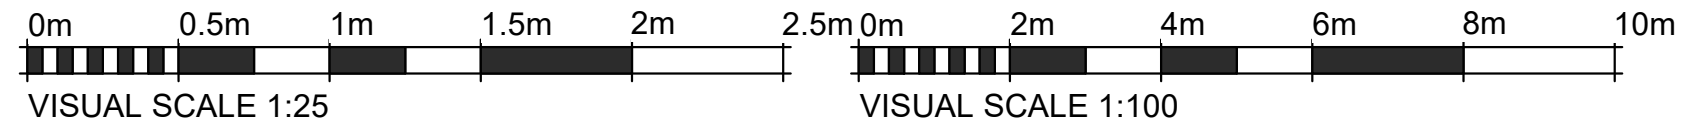

WALK ARCH
 Happitots Nursery
 Proposed External Alterations At
 Happitots Nursery, 61 Maxwell Drive,
 Garrowhill, G69 6RP
 Proposed Floor Plans
 Drawing No: AL004
 Scale (A3): As indicated
 All sizes, dimensions and heights are
 to scale stated on sheet scale bar(s).

WALK ARCH
 Architectural Consultant
 07533 331 933 // Info@walkarch.co.uk
 www.walkarch.co.uk