



2 Existing 01 Floor Level
1:100

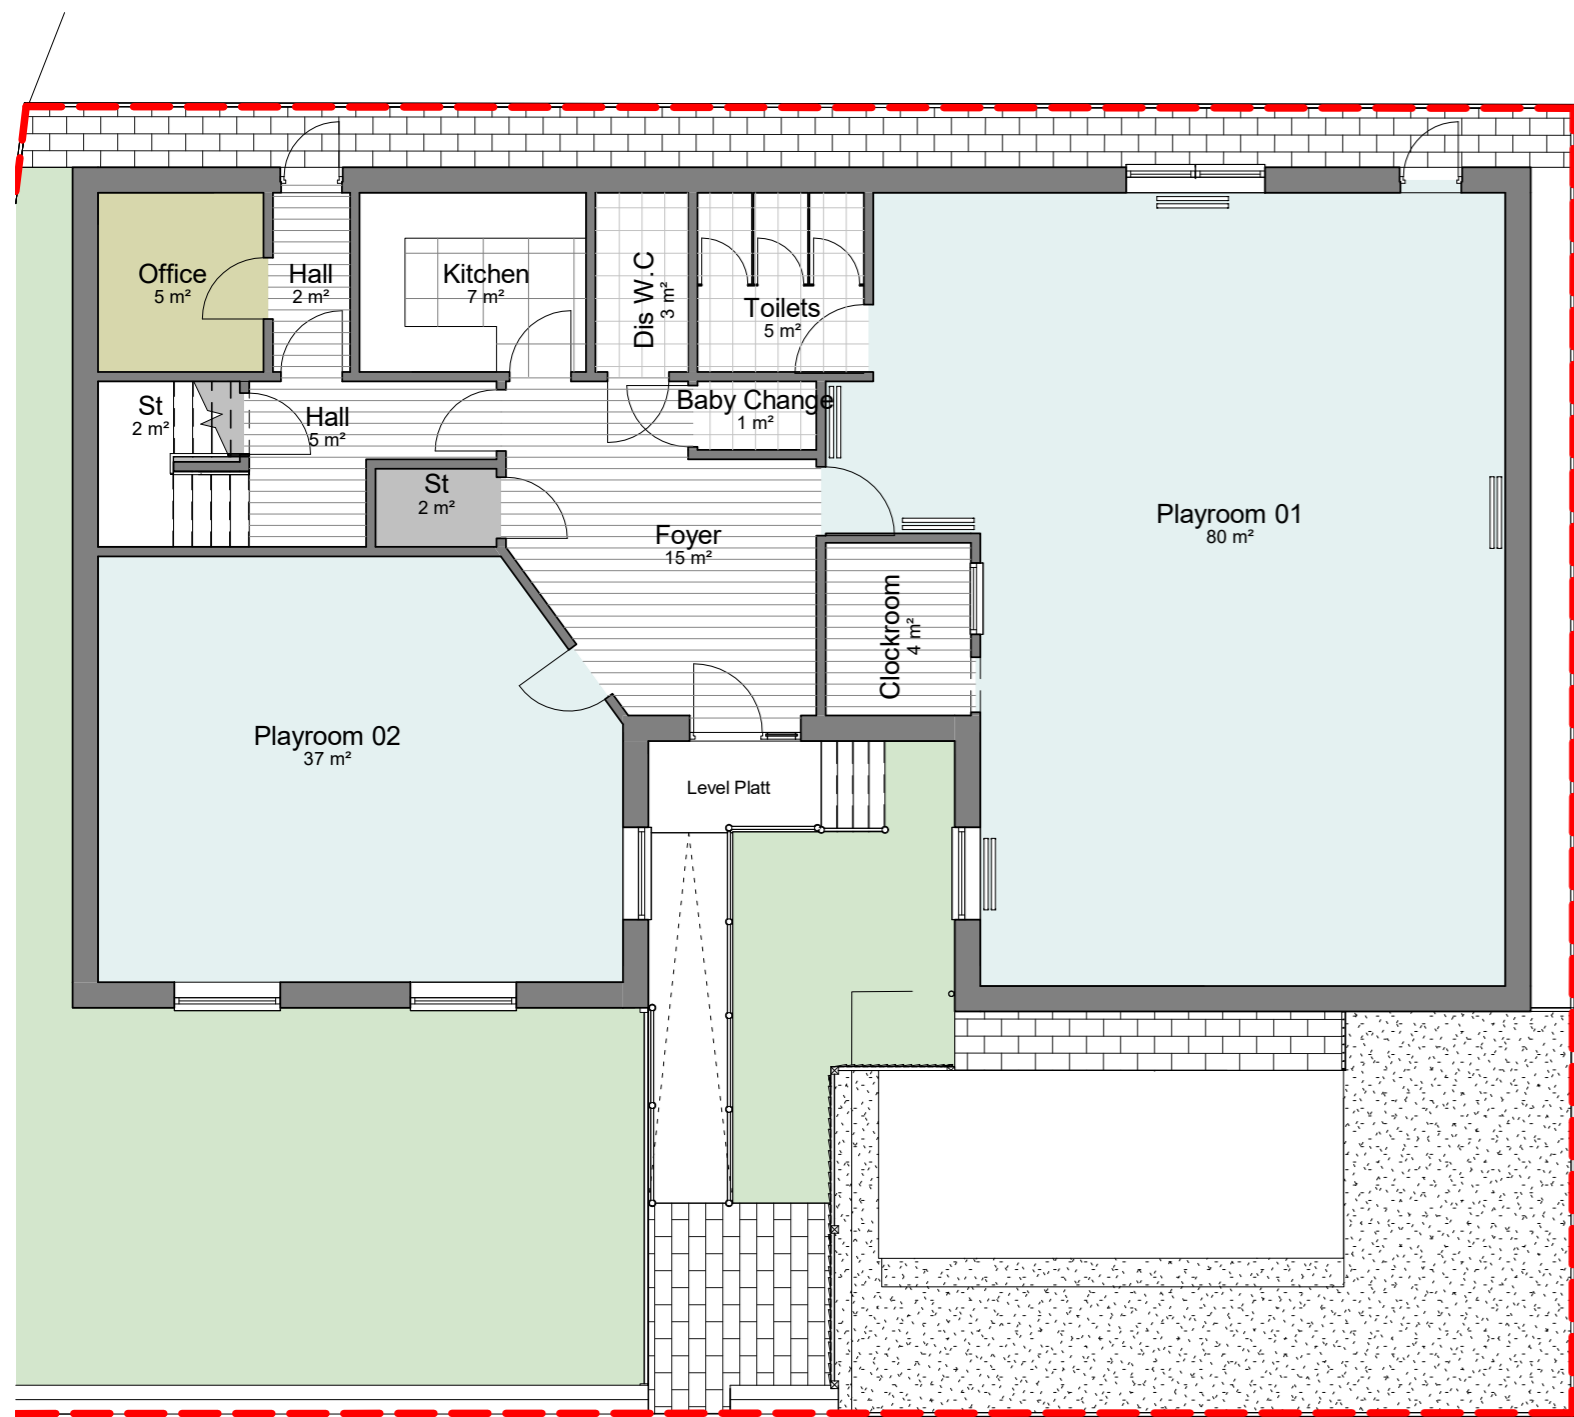


1 Existing 00 Floor Level
1:100


3 Existing Front Elevation
1:100

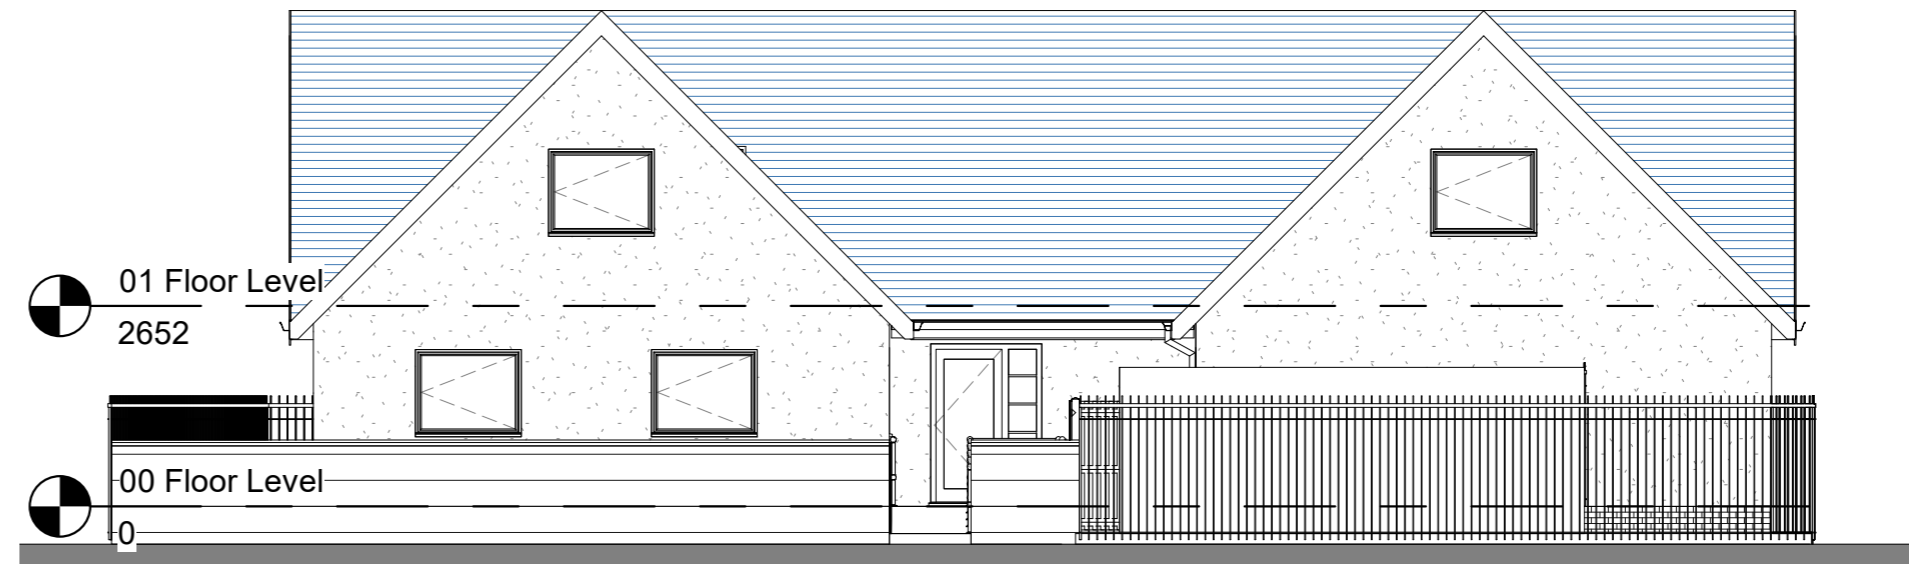



6 Existing Rear Elevation
1:100

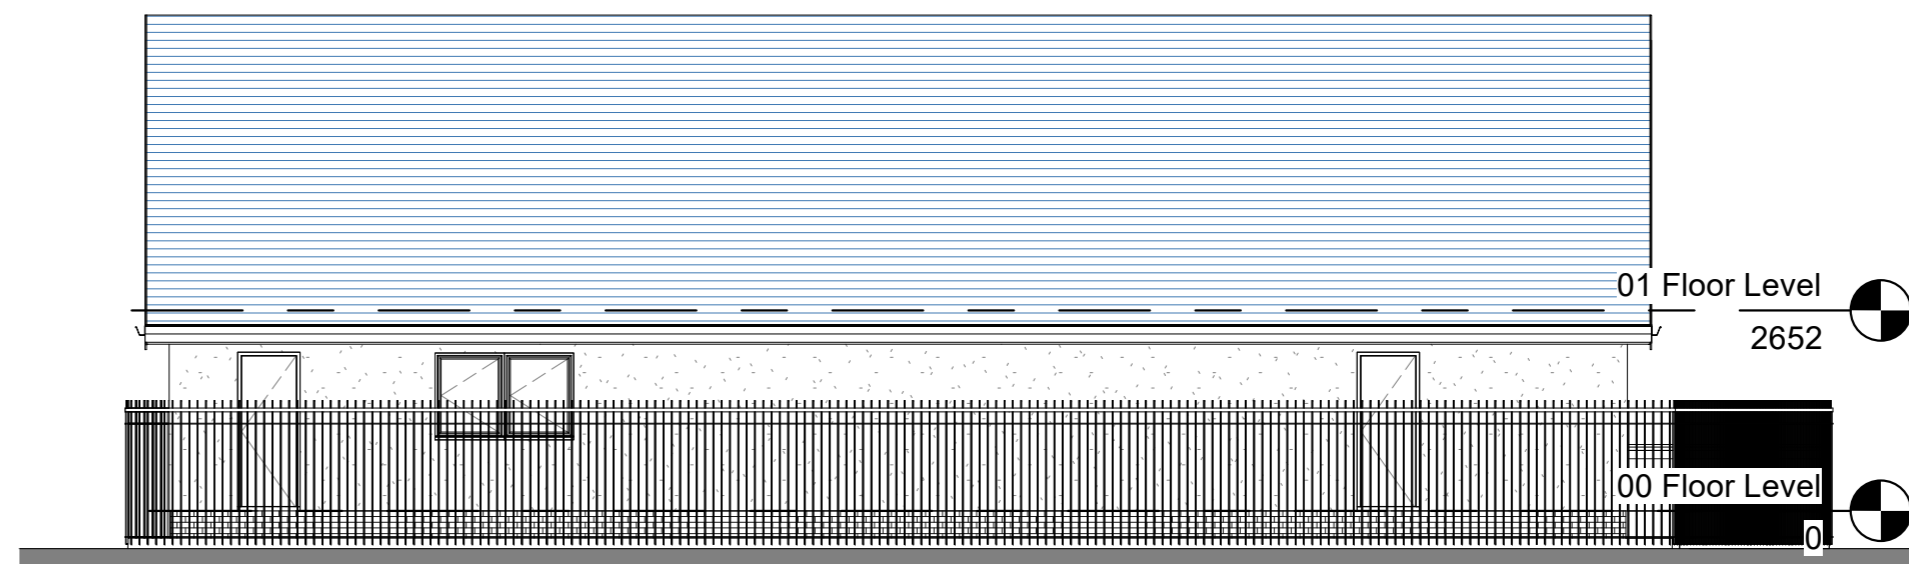

4 Existing LHS Elevation
1:100

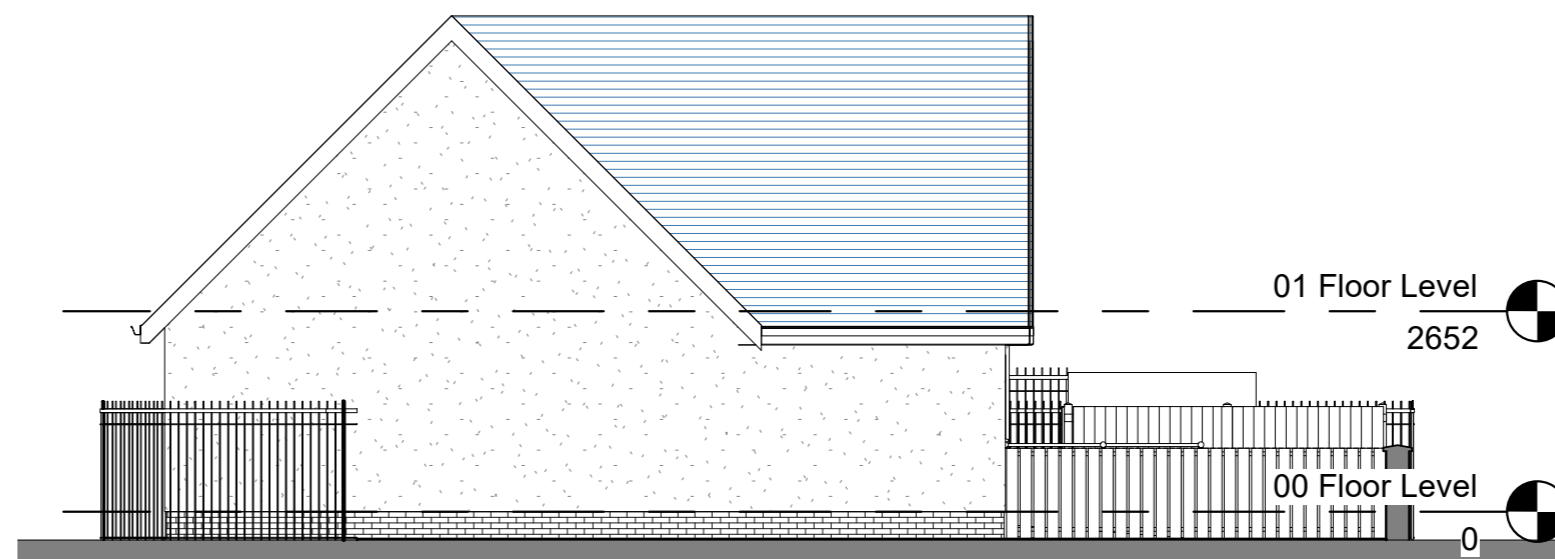

5 Existing RHS Elevation
1:100

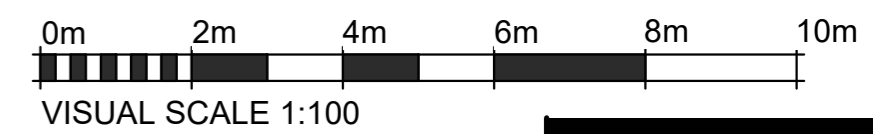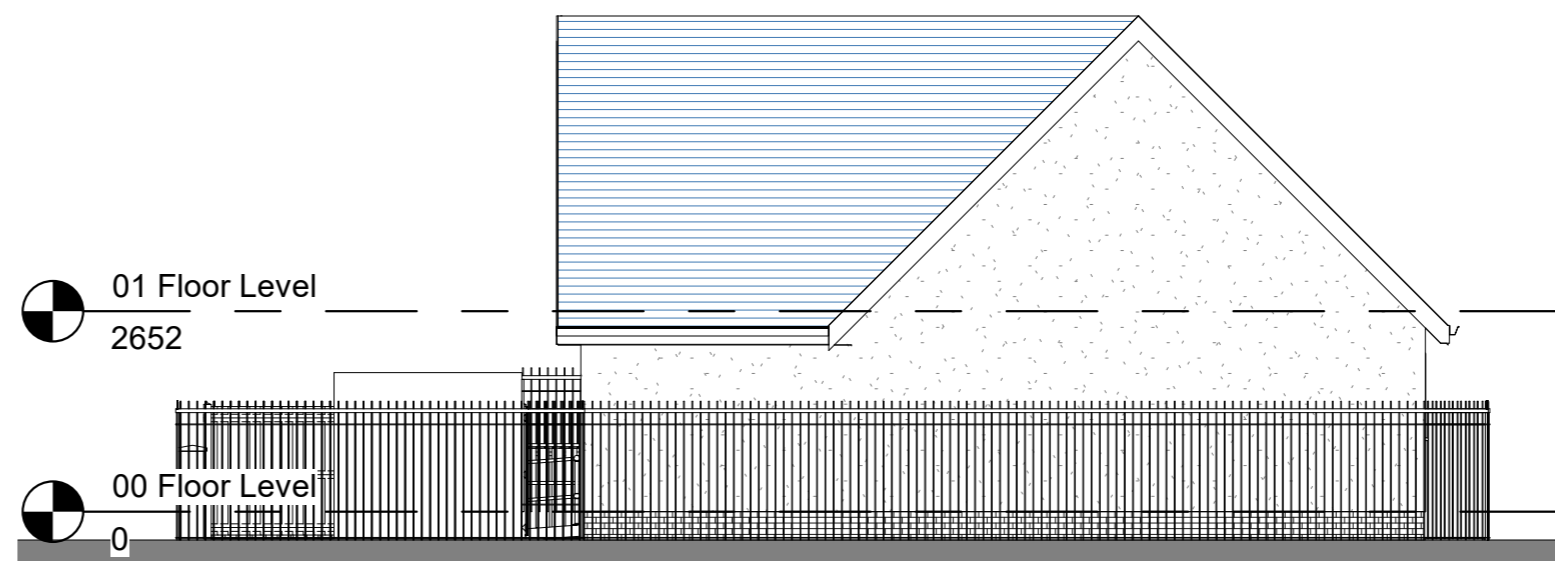

Happitots Nursery
Proposed External Alterations At
Happitots Nursery, 61 Maxwell Drive,
Garrowhill, G69 6RP
Existing Drawings
Drawing No: AL002
Scale (A2): 1:100
All sizes, dimensions and heights are
to scale stated on sheet scale bar(s).

WALK ARCH
Architectural Consultant
07533 331 933 // info@walkarch.co.uk
www.walkarch.co.uk