
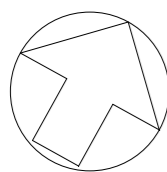


BUILDING PLANS


Tel 020 8330 4646
 This drawing is for negotiations with the Local Authority Planning & Building Control departments. In the event that it is used for construction then the builder is responsible for checking on site all dimensions and relevant information prior to the commencement of works to ensure the accuracy of any information contained in the drawing. Any discrepancy must be notified before work commences. The drawing may only be used for the address shown and may not be copied without permission. Copyright Building Plans. ©

PROPOSED FIRST FLOOR PLAN

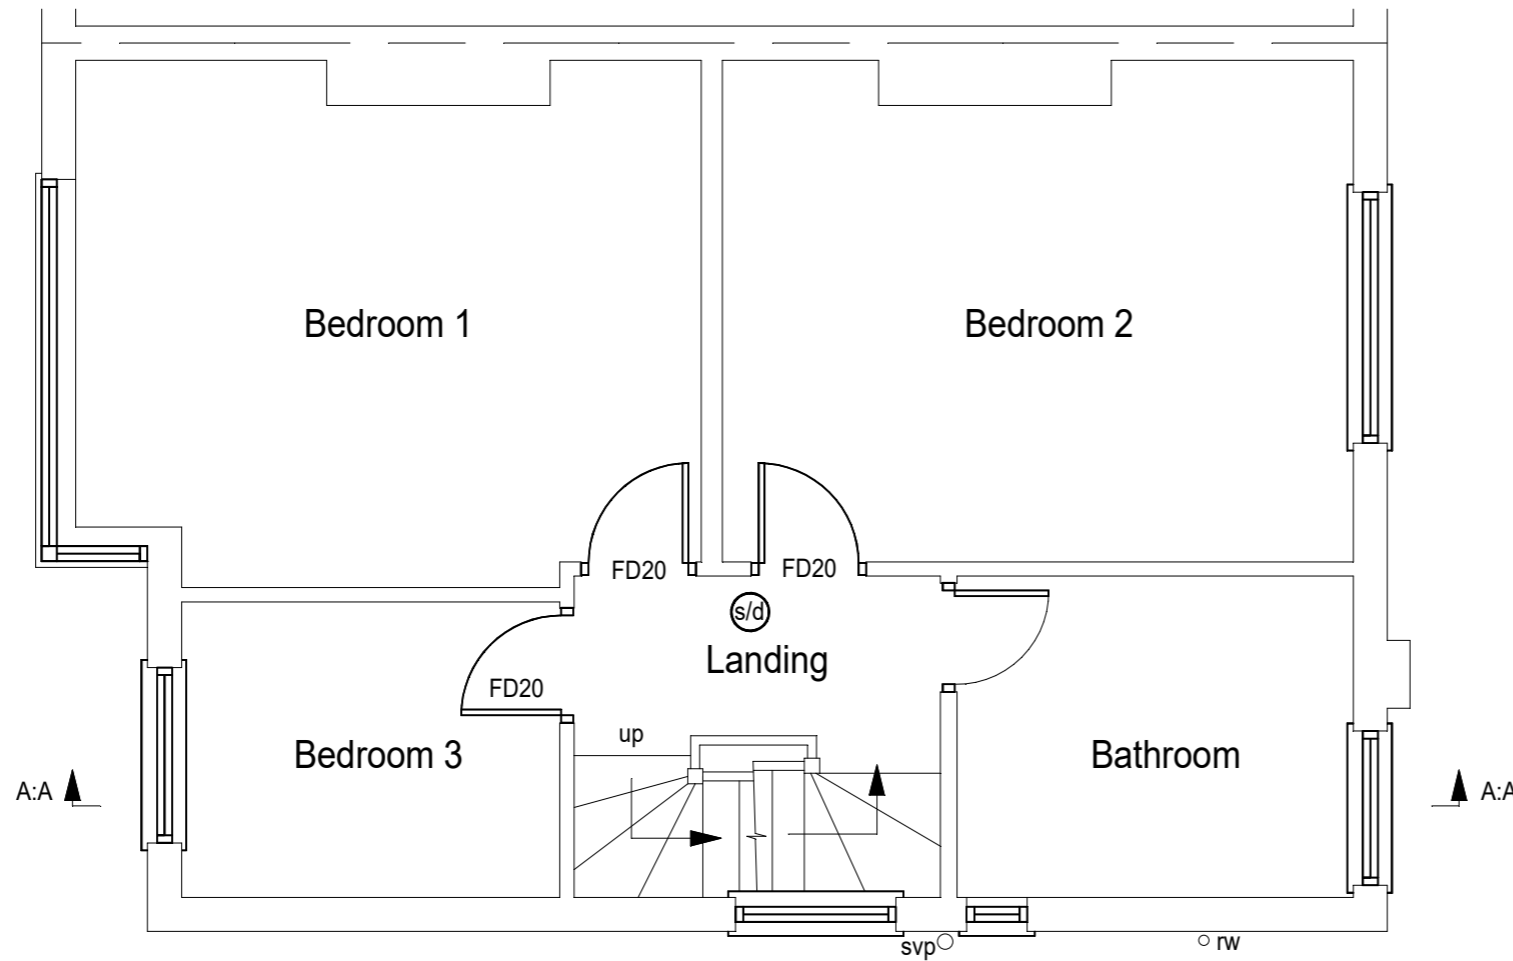


NORTH ARROW

EXISTING FIRST FLOOR PLAN

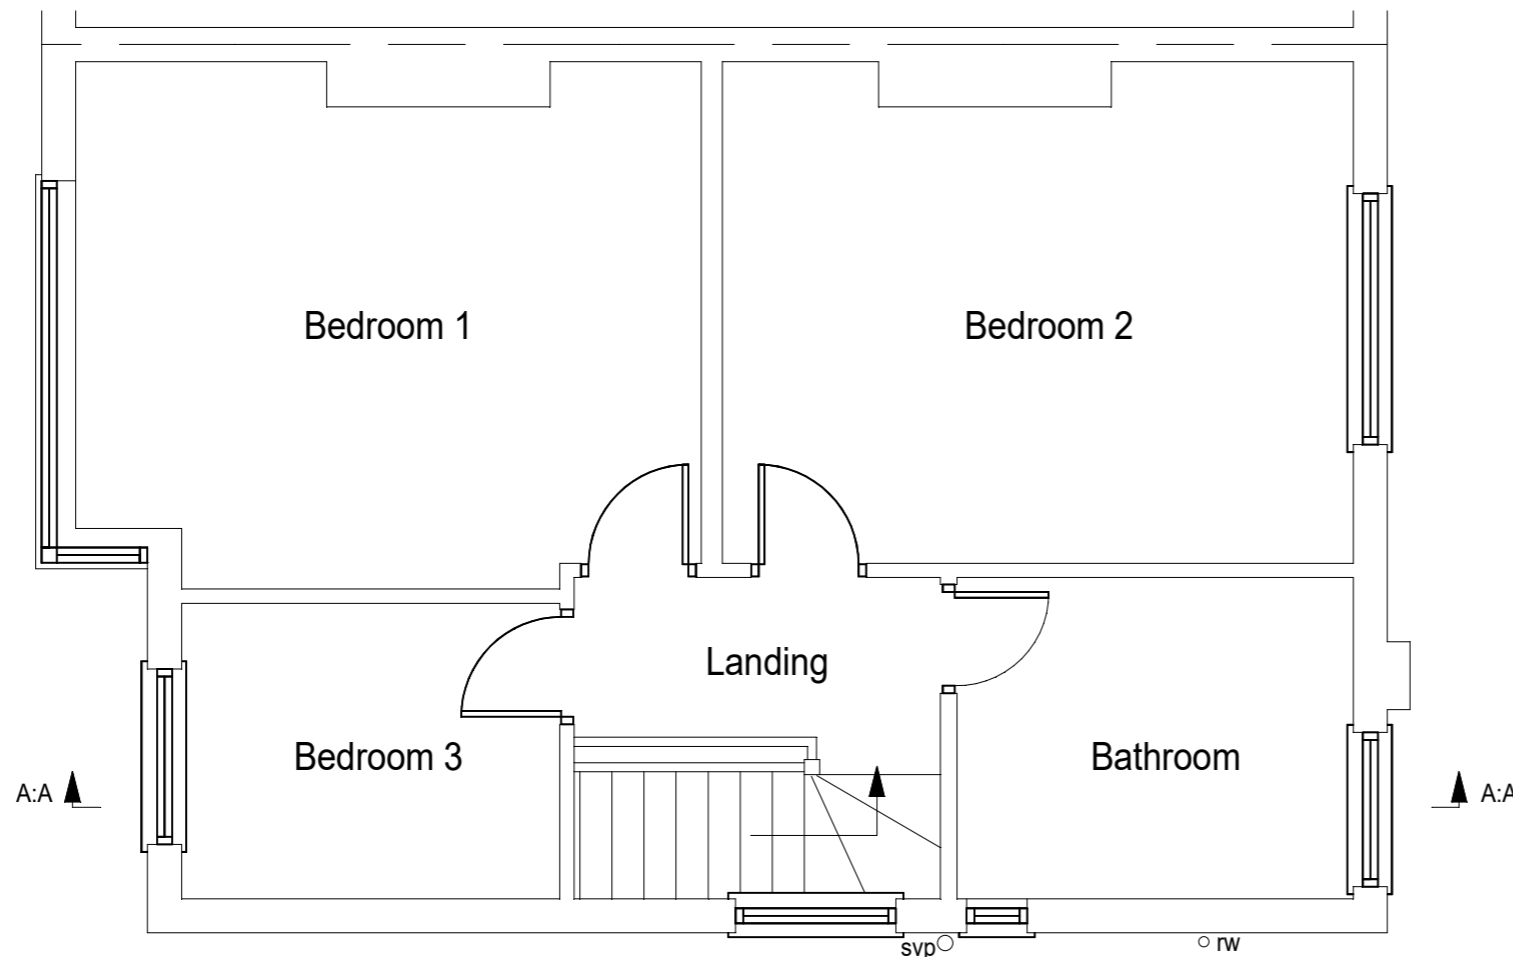

(s/d) - smoke detectors

FD20 - 20 minute fire resisting doors

 

14 Brockenhurst Avenue
 Worcester Park
 Surrey
 KT4 7RG
 Existing & Proposed First Floor Plans

SCALE : 1:50 @ A3	date 07:03:2024
drw no broa-14-2	revised no