
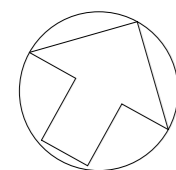
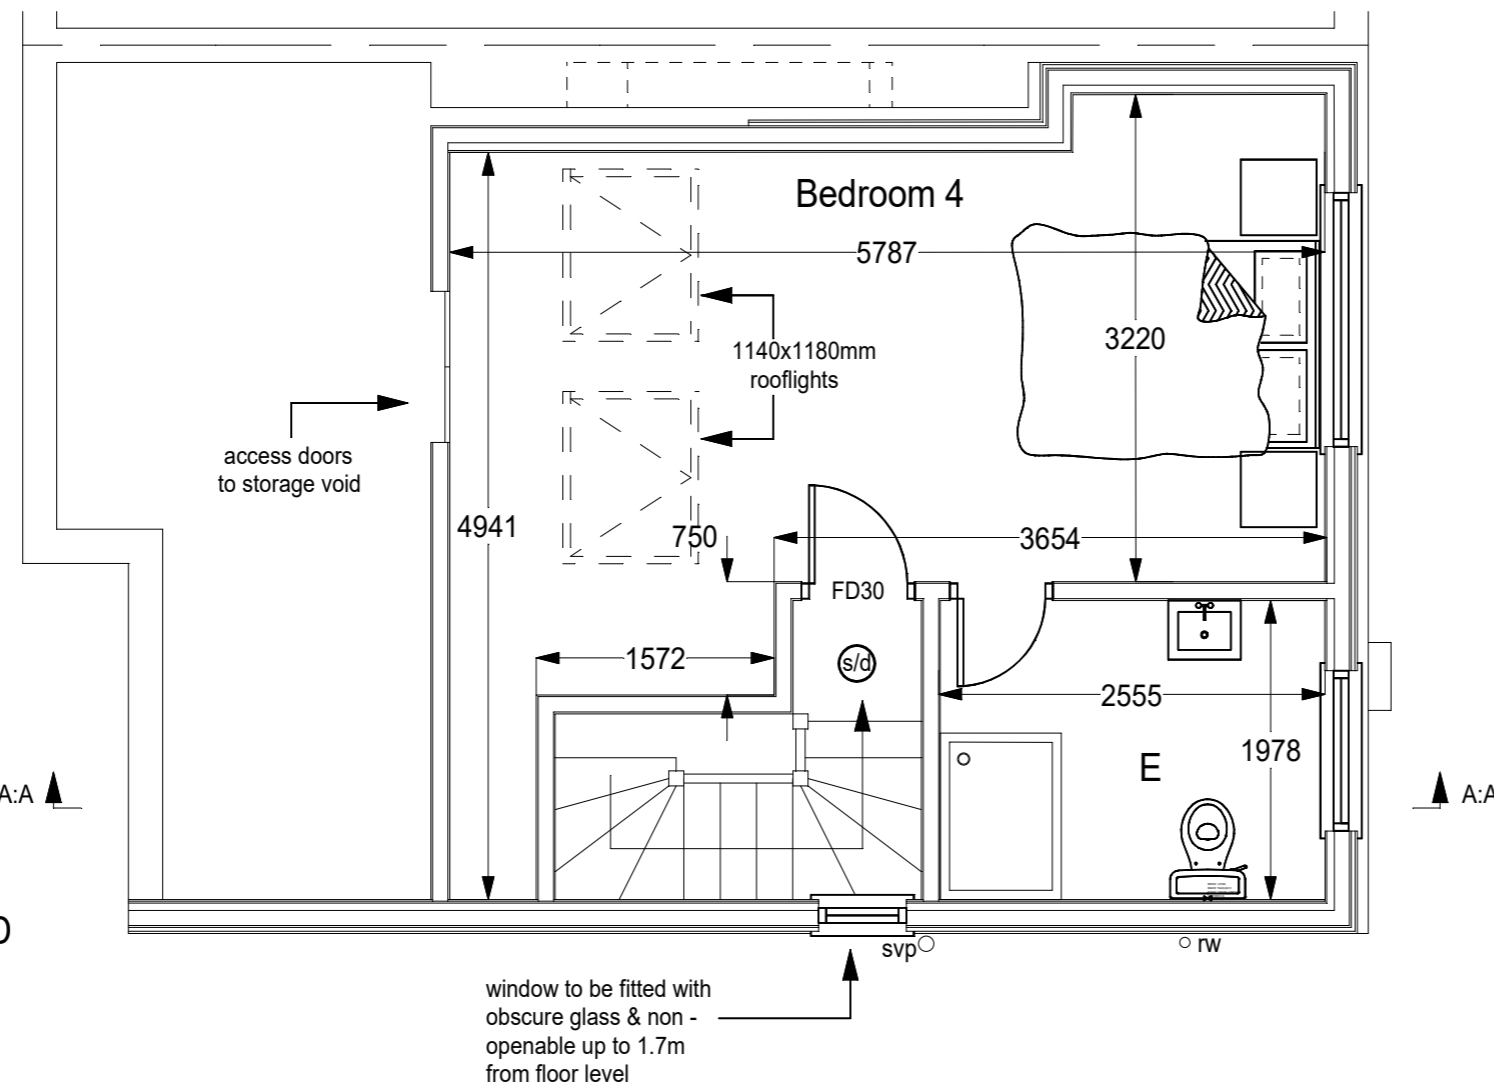
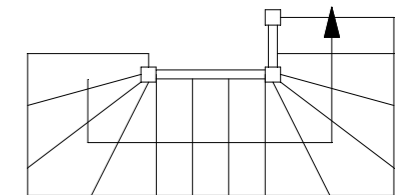
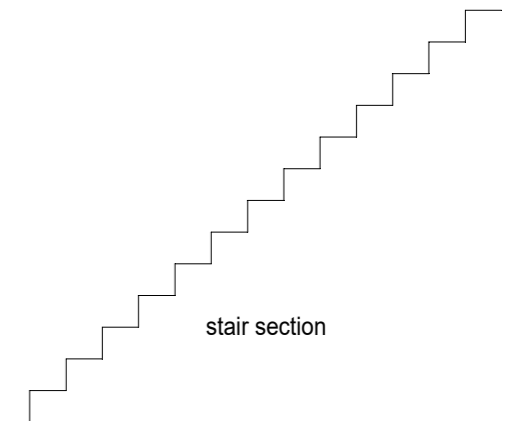


# BUILDING PLANS


Tel 020 8330 4646  
 This drawing is for negotiations with the Local Authority Planning & Building Control departments. In the event that it is used for construction then the builder is responsible for checking on site all dimensions and relevant information prior to the commencement of works to ensure the accuracy of any information contained in the drawing. Any discrepancy must be notified before work commences. The drawing may only be used for the address shown and may not be copied without permission. Copyright Building Plans. ©

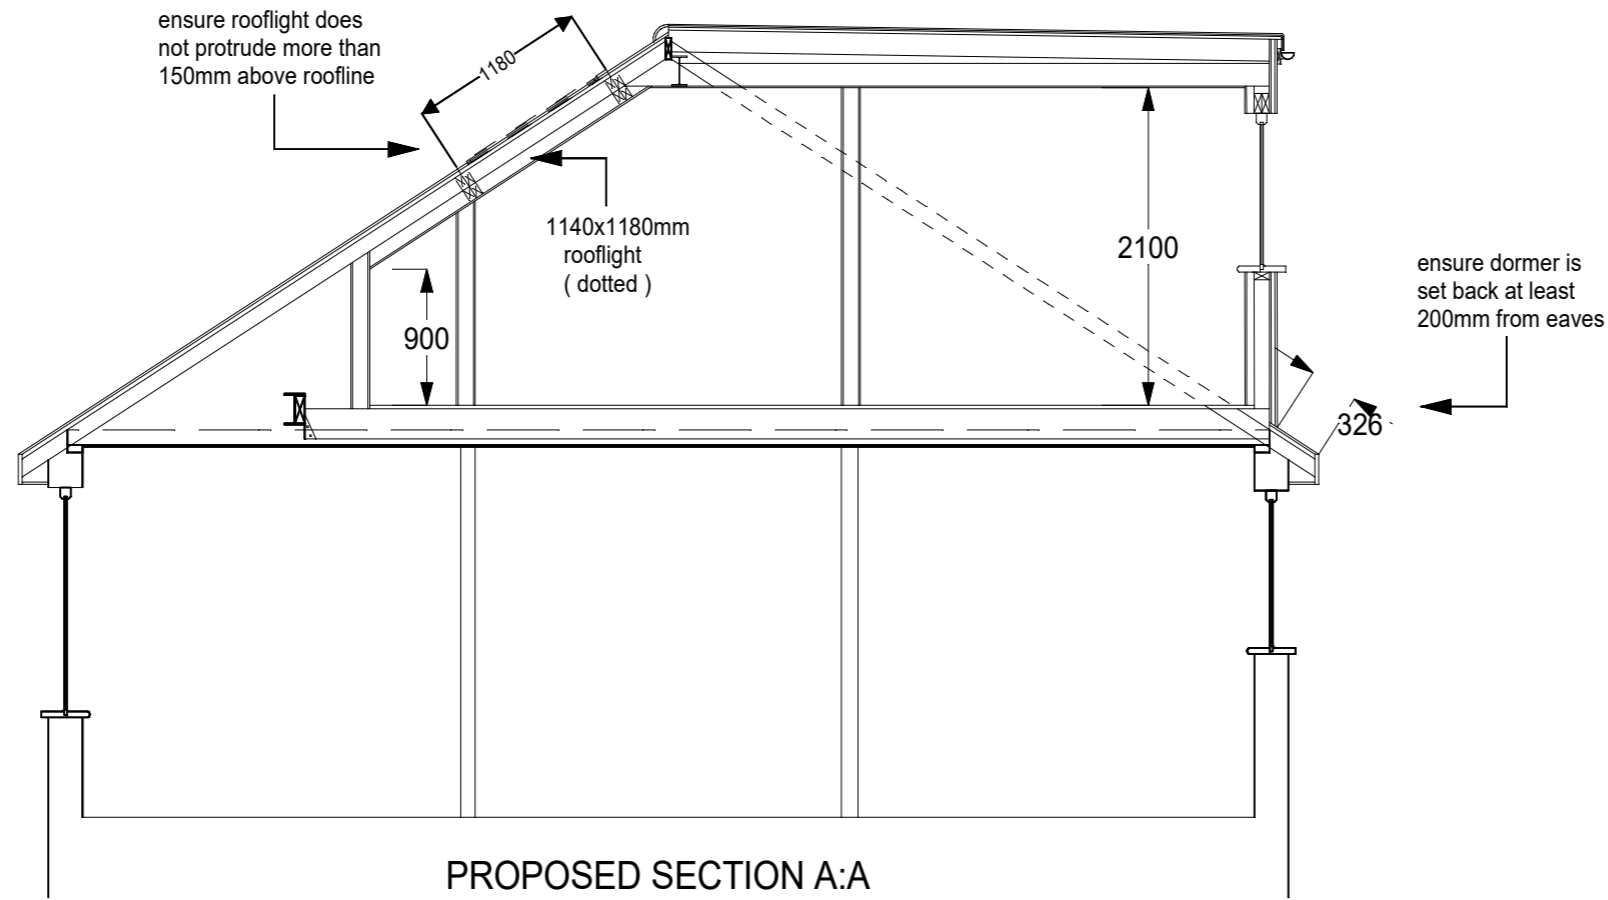

NORTH  
ARROW

(s/d) - smoke detectors

FD30 - 30 minute fire resisting door

 

14 Brockenhurst Avenue  
 Worcester Park  
 Surrey  
 KT4 7RG  
 Proposed Second Floor Plan & Section A:A

SCALE : 1:50 @ A3 date 07:03:2024

drw no	broa-14-4	revised		no
--------	-----------	---------	--	----