



BUILDING PLANS


Tel 020 8330 4646
This drawing is for negotiations with the Local Authority Planning & Building Control departments. In the event that it is used for construction then the builder is responsible for checking on site all dimensions and relevant information prior to the commencement of works to ensure the accuracy of any information contained in the drawing. Any discrepancy must be notified before work commences. The drawing may only be used for the address shown and may not be copied without permission. Copyright Building Plans. ©

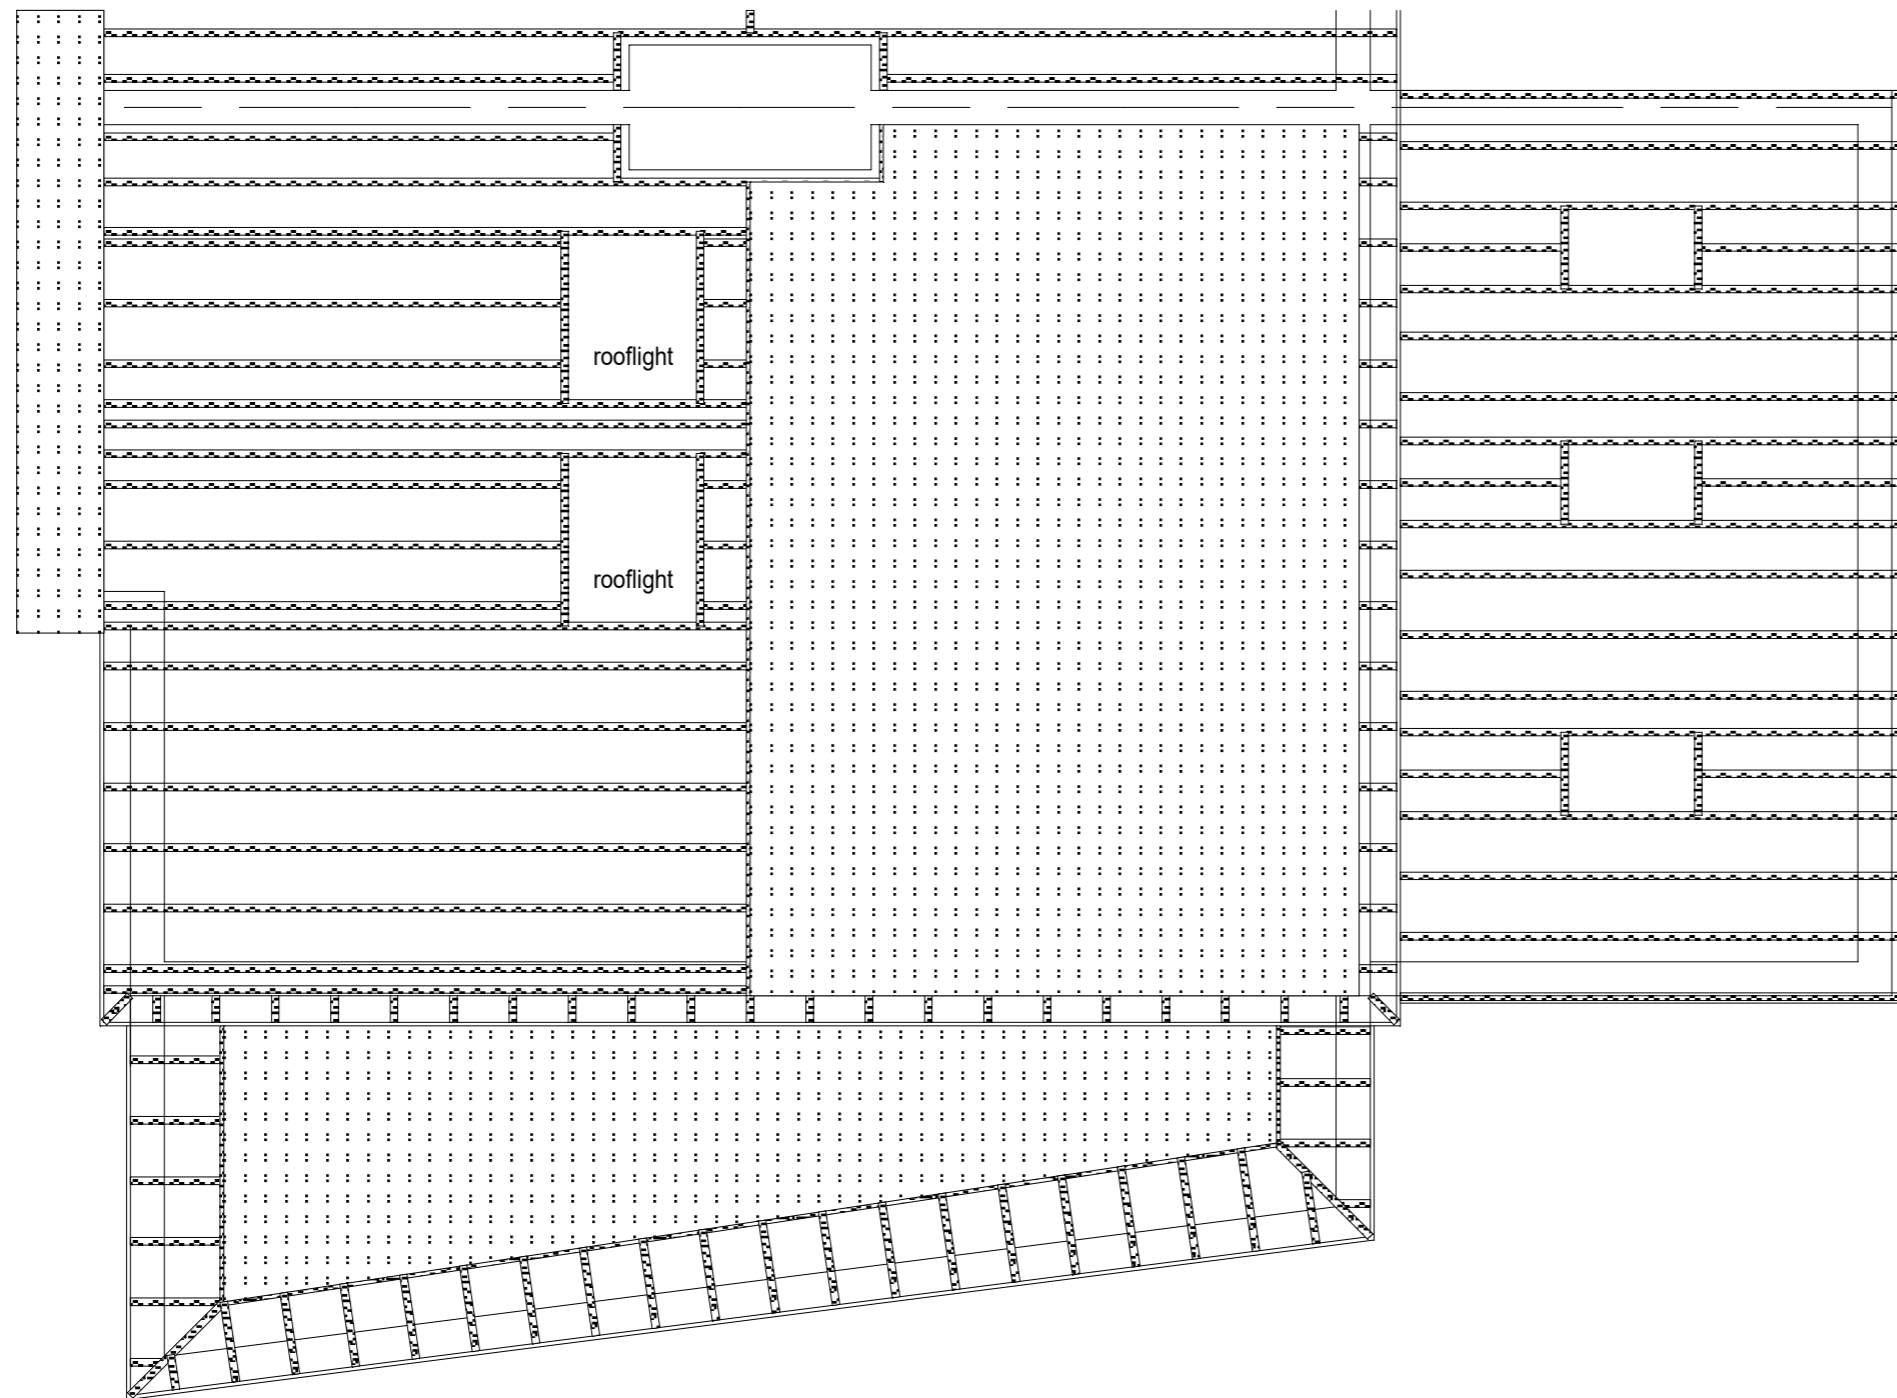

PROPOSED ROOF PLAN

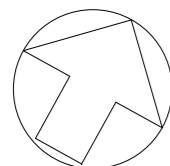

NORTH
ARROW

 

14 Brockenhurst Avenue
Worcester Park
Surrey
KT4 7RG
Existing Roof Plan

SCALE : 1:50 @ A3 date 07:03:2024

drw no	broa-14-6	revised	no
--------	-----------	---------	----