





Front Elevation

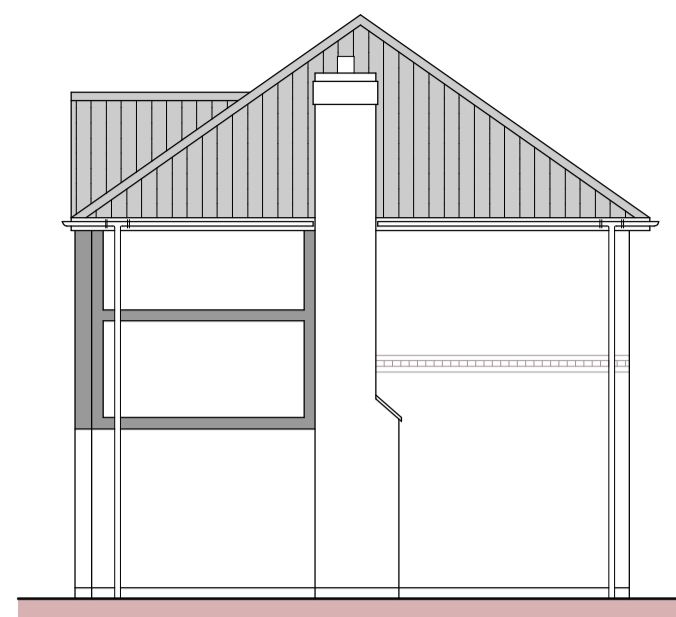


Side Elevation




Rear Elevation

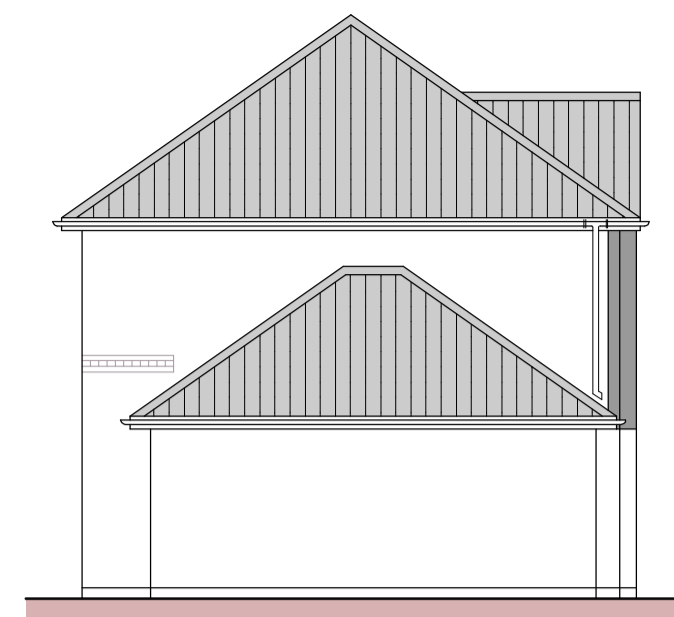



Side Elevation

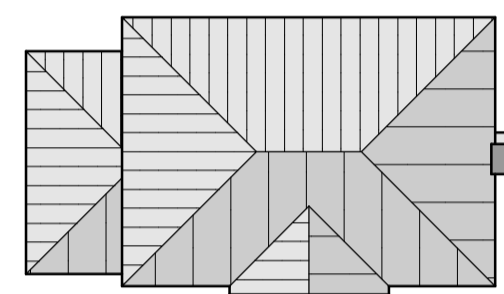

Existing Roof Plan
1 : 200



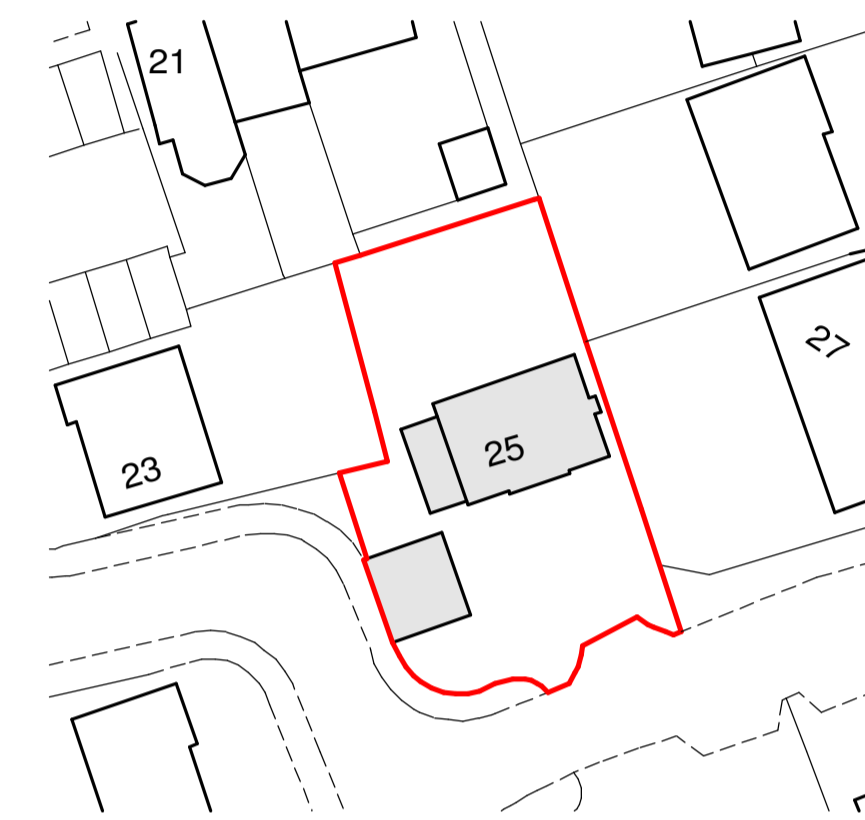


Existing Site Plan
1 : 500

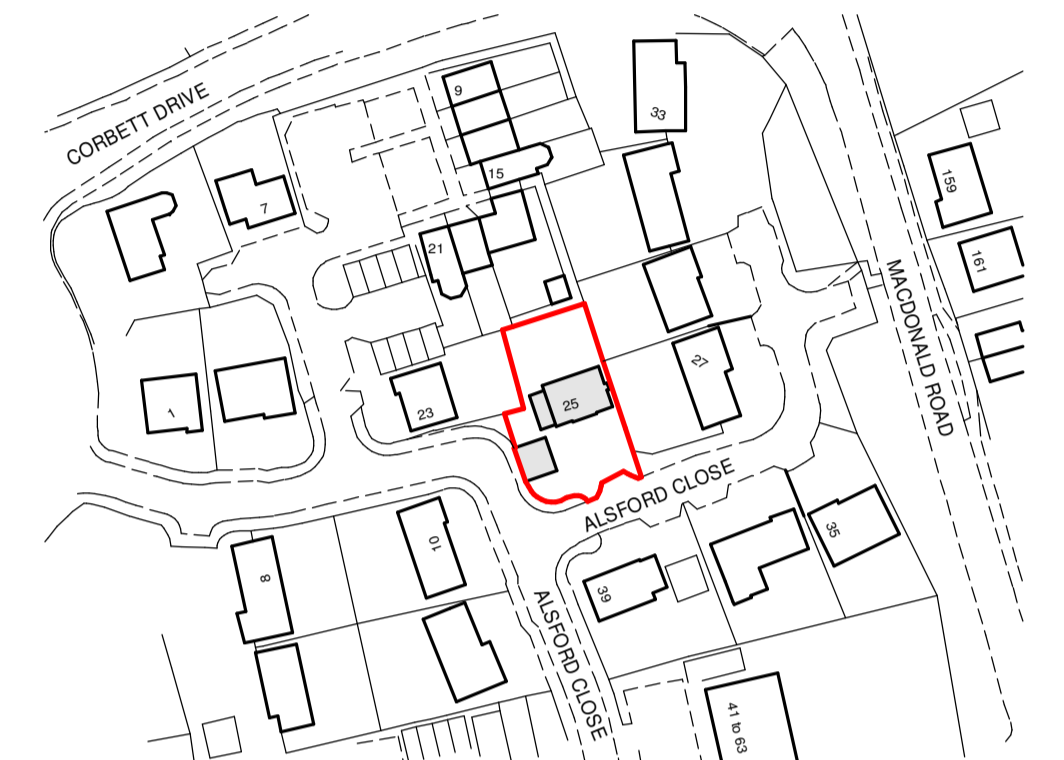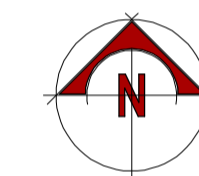

Ordnance Survey (c) Crown Copyright 2024. All rights reserved. Licence number 100022432

Location Plan
1 : 1250

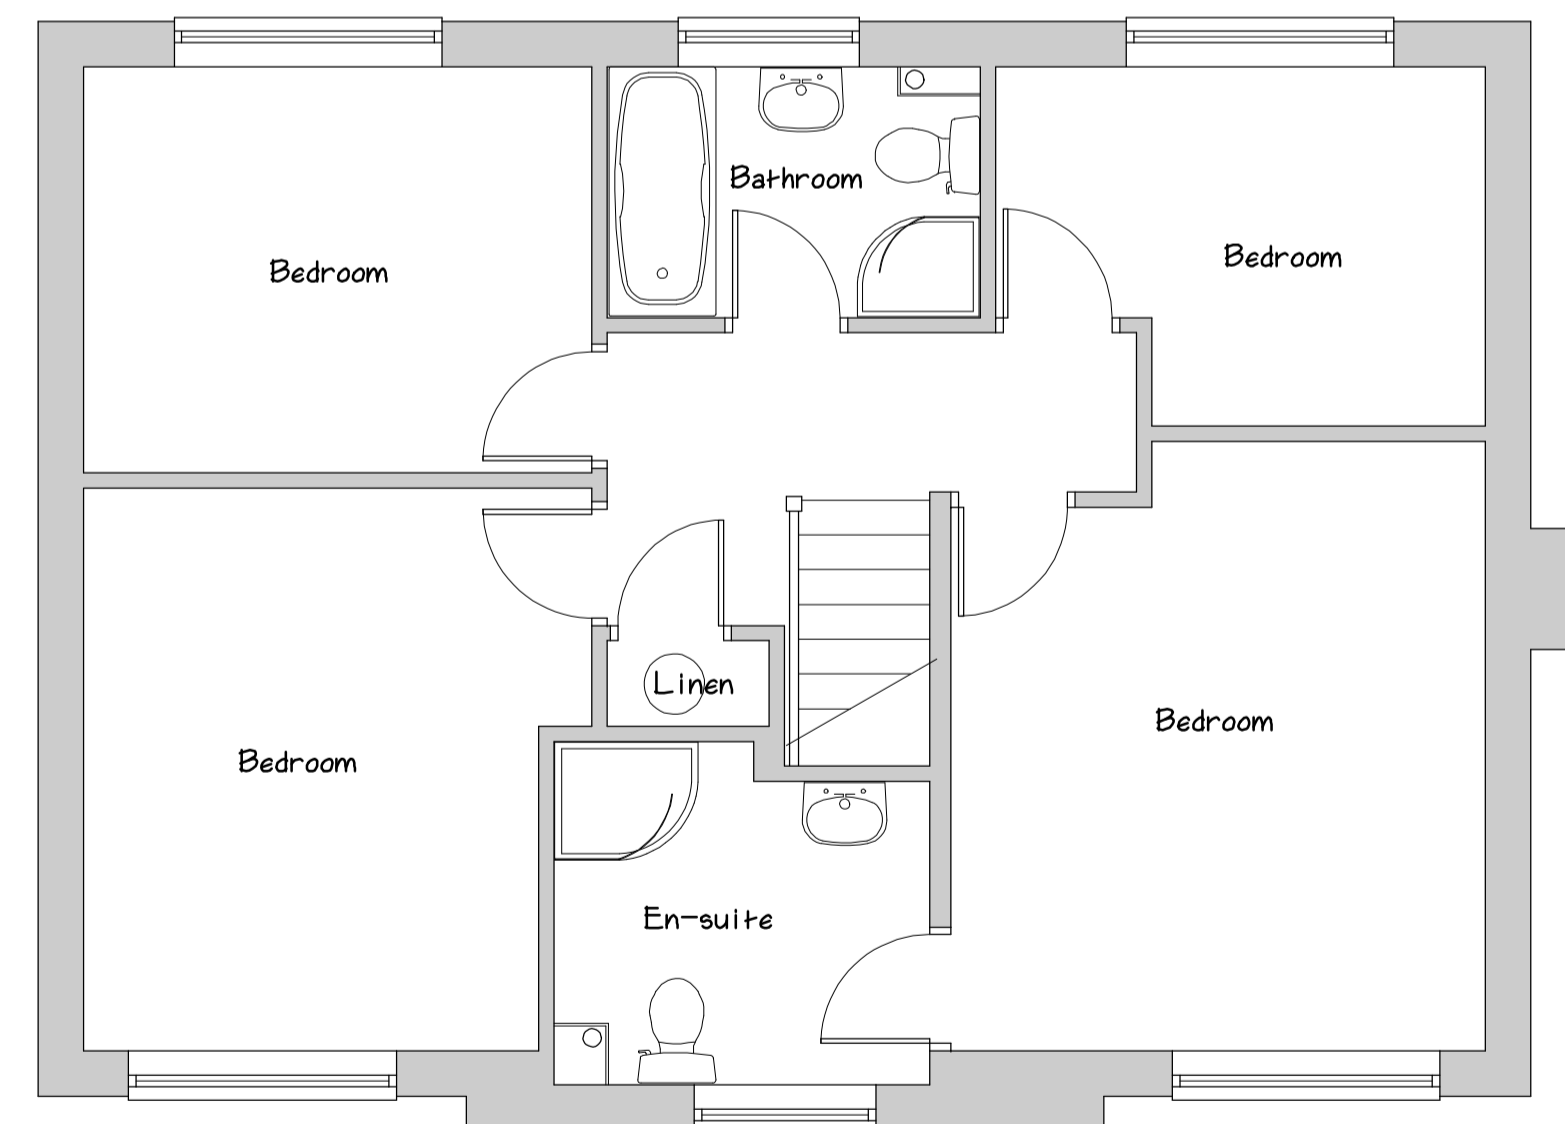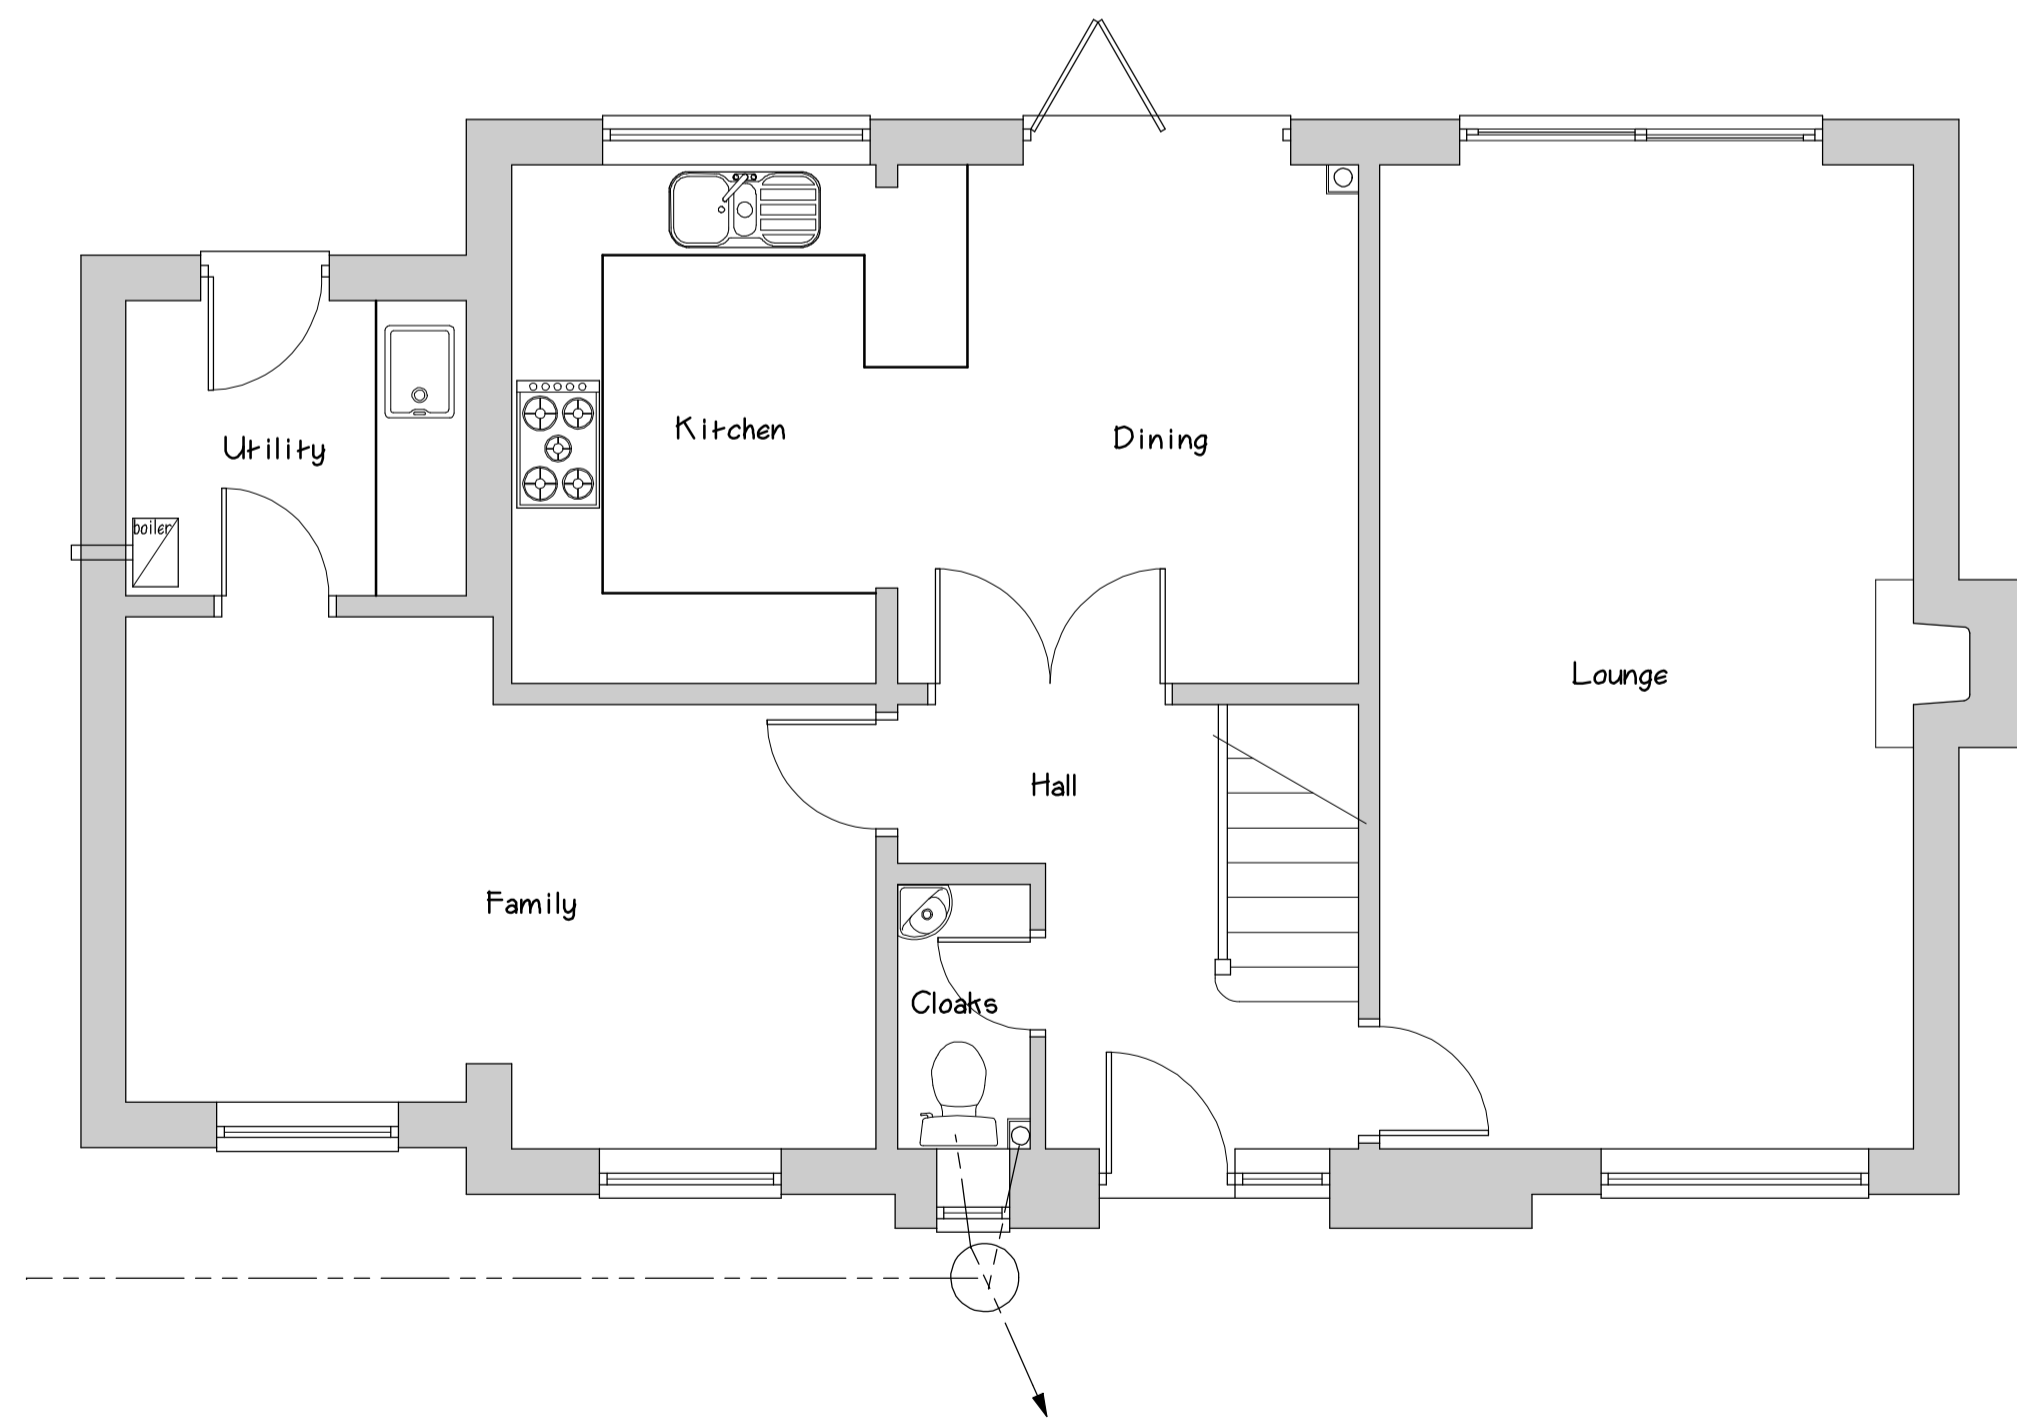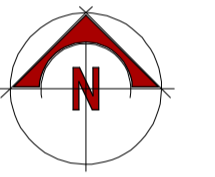

Sheet size A1

Scale Bar 1:50
0 1m 2m 3m

Scale Bar 1:100
0 2m 4m 6m

Scale Bar 1:500
0 10m 20m 30m

Scale Bar 1:1250
0 25m 50m

Milburn Designs

Oliver Milburn MRICS MCABE
5 Helston Close
Frimley
Camberley
Surrey
GU16 9FL
Tel : 01252 835607
Email : milburndesigns@btinternet.com

CONTRACT	Proposed Extension at 25 Aisford Close Lightwater GU18 5LF		CLIENT	Mr & Mrs A Keenan	
	SCALE		1:50	1:100	
DRAWING	EXISTING PLANS		DRG No.	23/24 / 037 / 1	REV A