



NORTH EAST ELEVATION




NORTH WEST ELEVATION




SOUTH WEST ELEVATION




SOUTH EAST ELEVATION

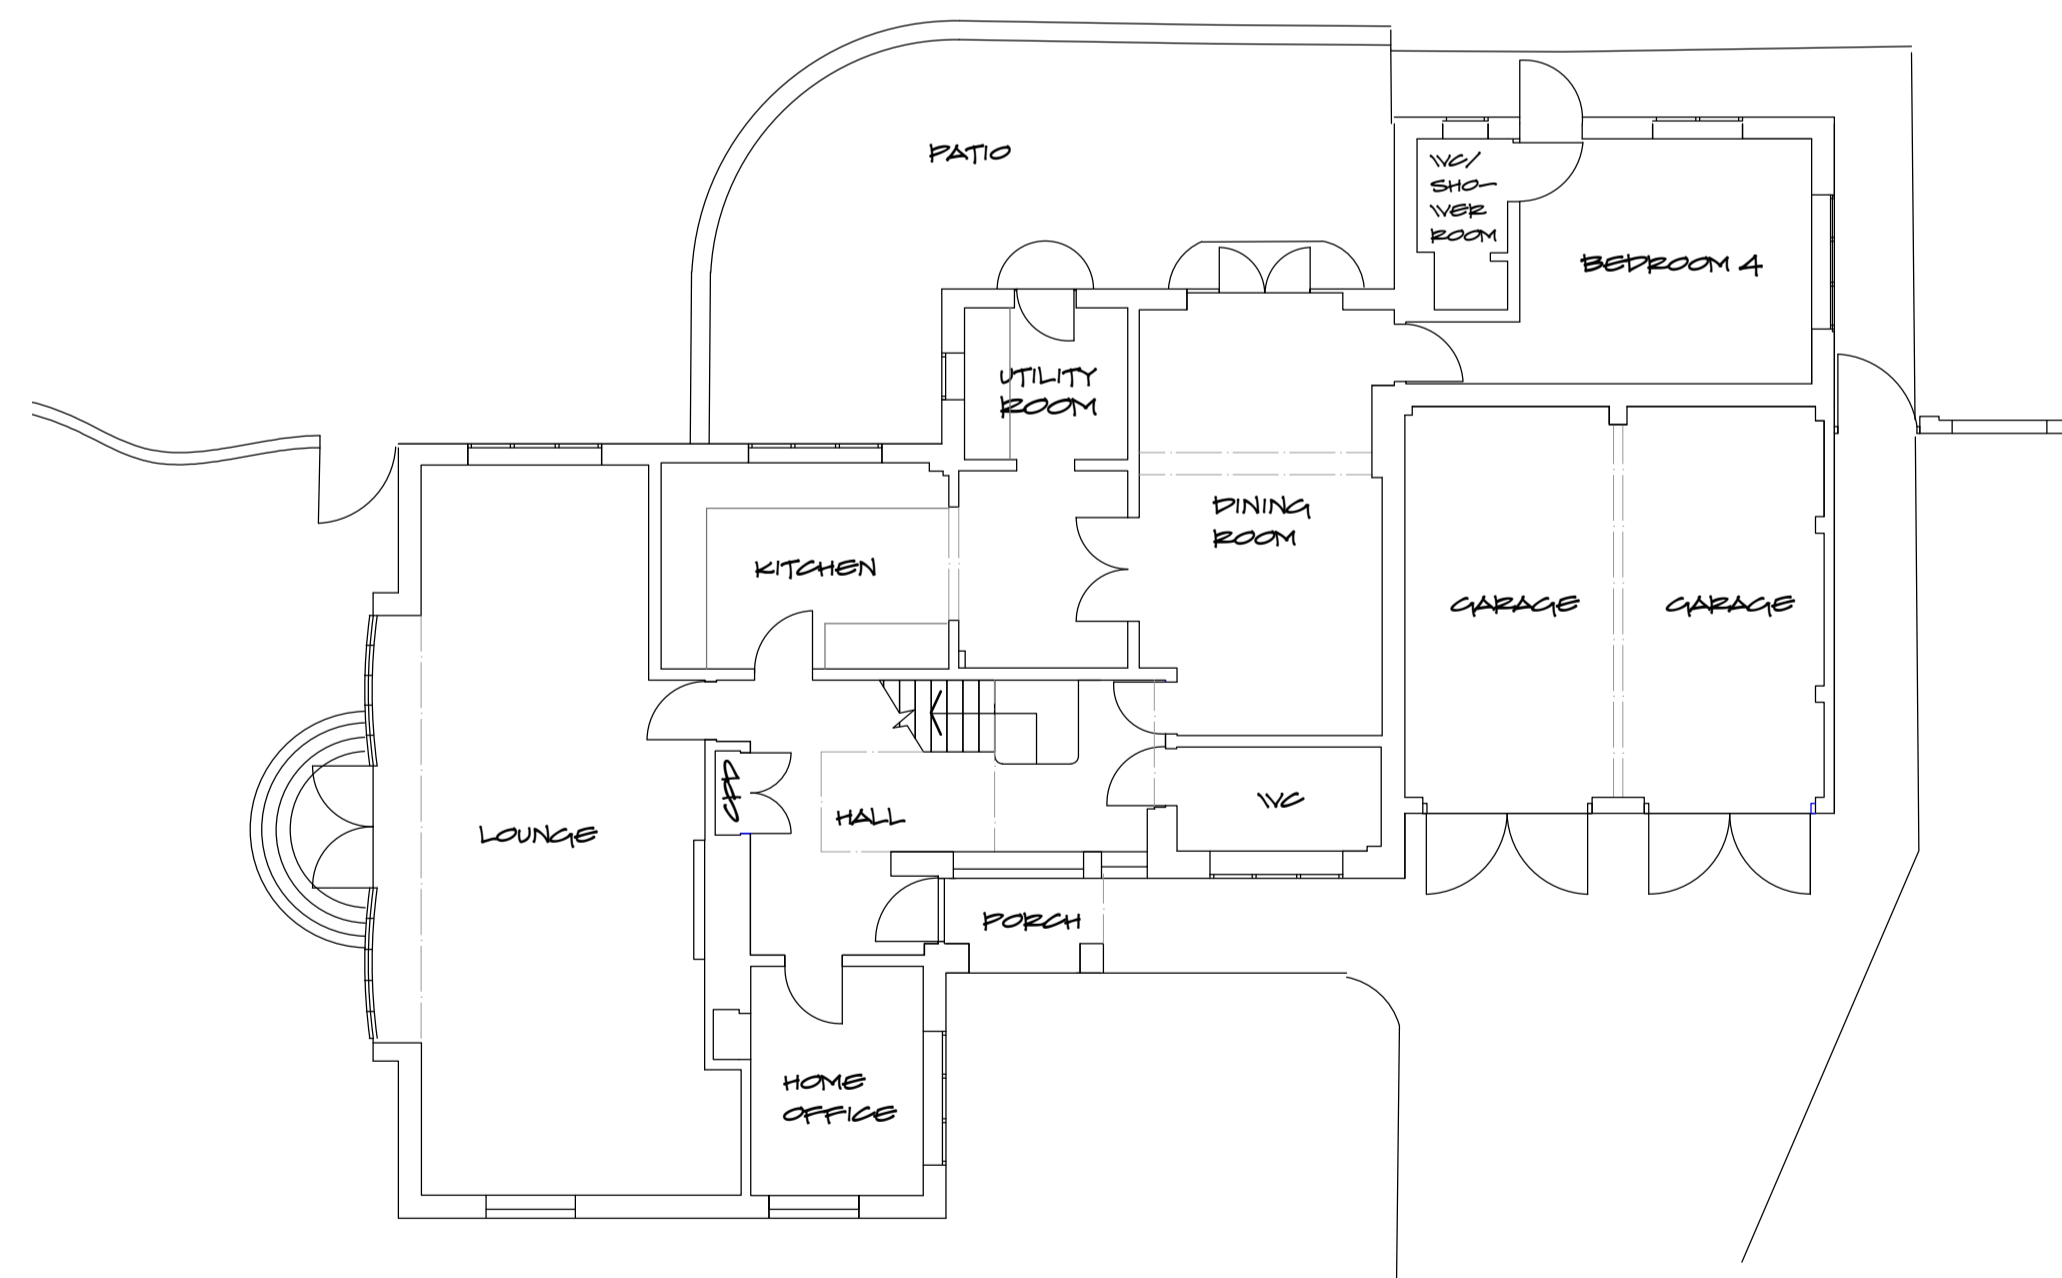


GROUND FLOOR PLAN

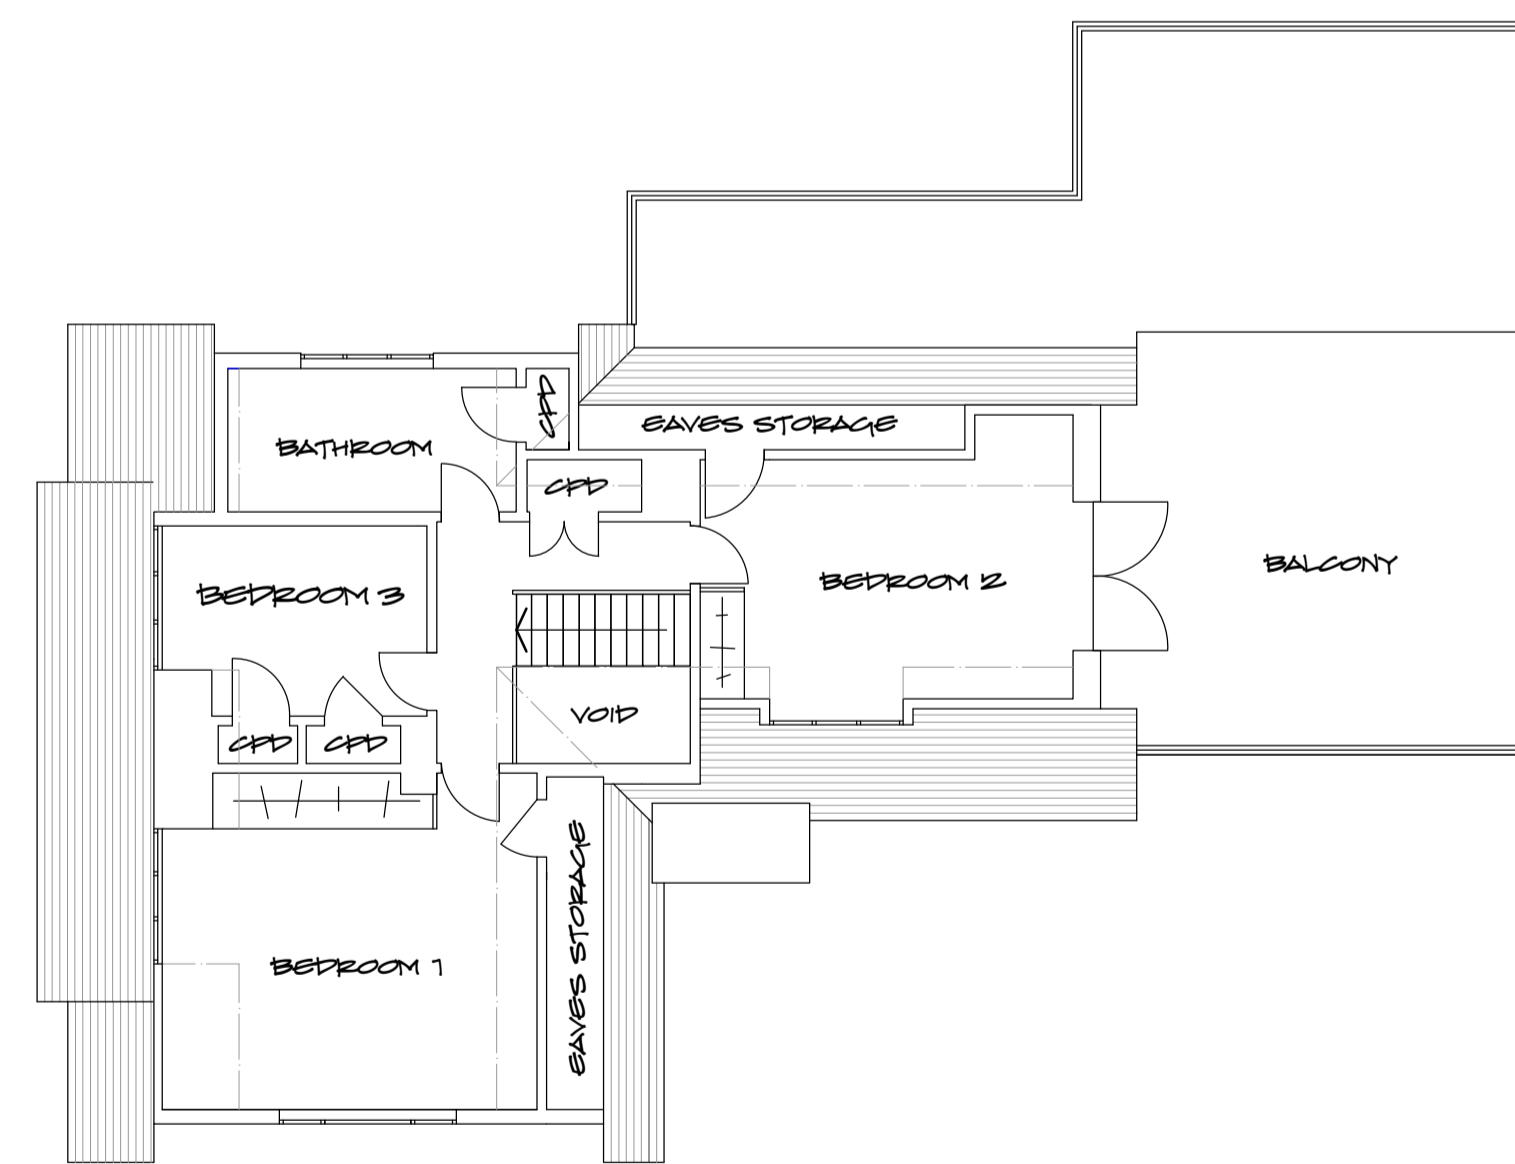

FIRST FLOOR PLAN

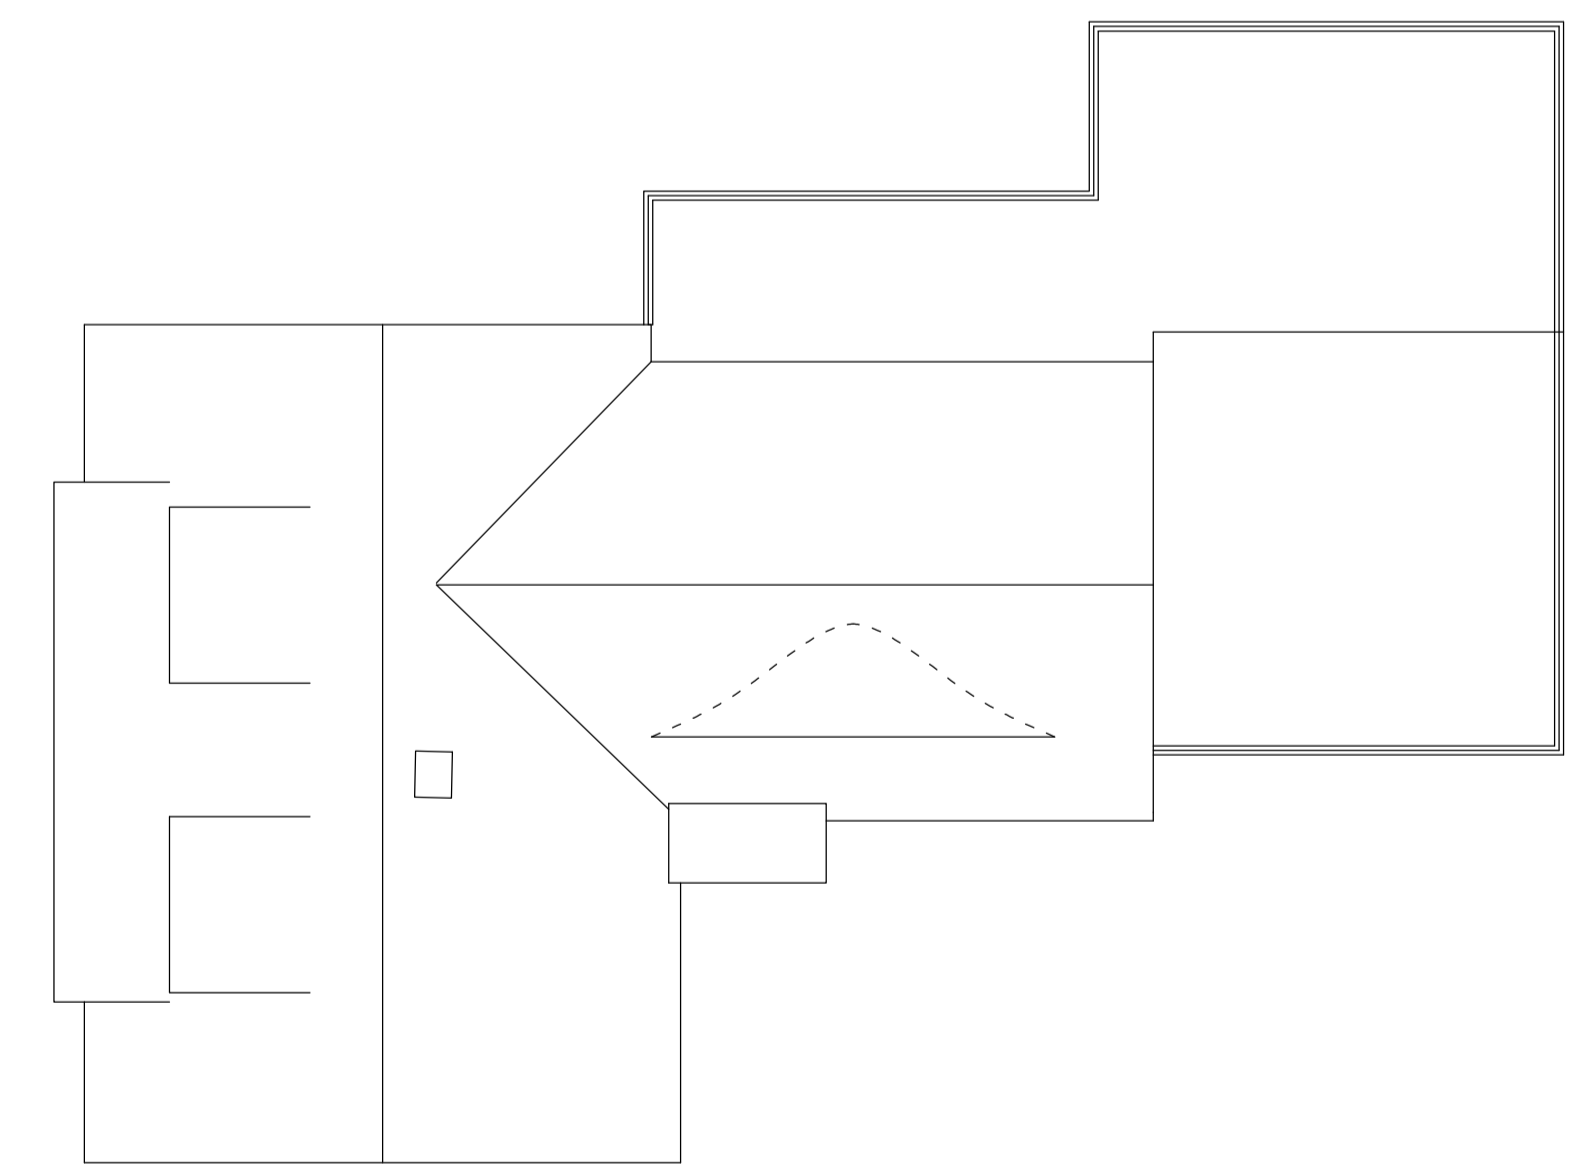

ROOF PLAN

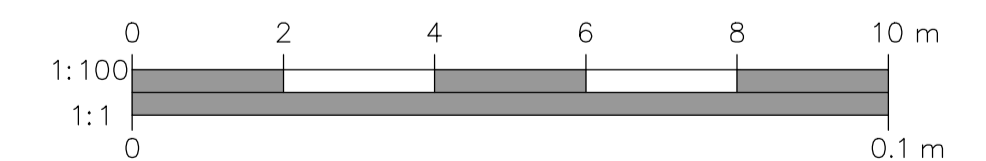

**OAKLAND VALE**  
BY DESIGN

Oakland Vale Ltd, Innovation Centre, Unit 65, Highfield Drive, Churchfields,  
St Leonards-on-Sea, East Sussex, TN38 9UH.  
T: 01424 214411 E: info@oaklandvale.co.uk W: www.oaklandvale.co.uk  
Oakland Vale by design is a trading name of Oakland Vale Ltd.

Project Address:  
**CRANMERE,  
196 UPPER  
CHOBHAM ROAD,  
CAMBERLEY,  
SURREY,  
GU15 1HD**

Revision notes:

Notes:

© This drawing, its contents, and all information contained therein is protected by copyright. It may be used once only for its intended purpose under a contract with Oakland Vale Ltd. but specifically not for any other use or purpose.  
Do not scale from this drawing, except for planning purposes. All dimensions are to be checked on site and any discrepancies are to be brought to the attention of Oakland Vale Ltd. This drawing is to be read in conjunction with all relevant information provided by Oakland Vale Ltd.  
All drawings and information are subject to engineers comments.  
Any work carried out prior to the relevant approvals being in place is done so at the clients risk.

Client:

**MR & MRS T. WOODS**

Date:

**23/04/2024**

Drawn By:

**JK**

Checked by:

**CT**

Title:

**EXISTING ELEVATIONS & PLANS**

Scale:

**1:100 @ A1**

Drawing No:

**01/CT/TW/SZ/01**