






1. Existing Front Elevation
Scale 1:100

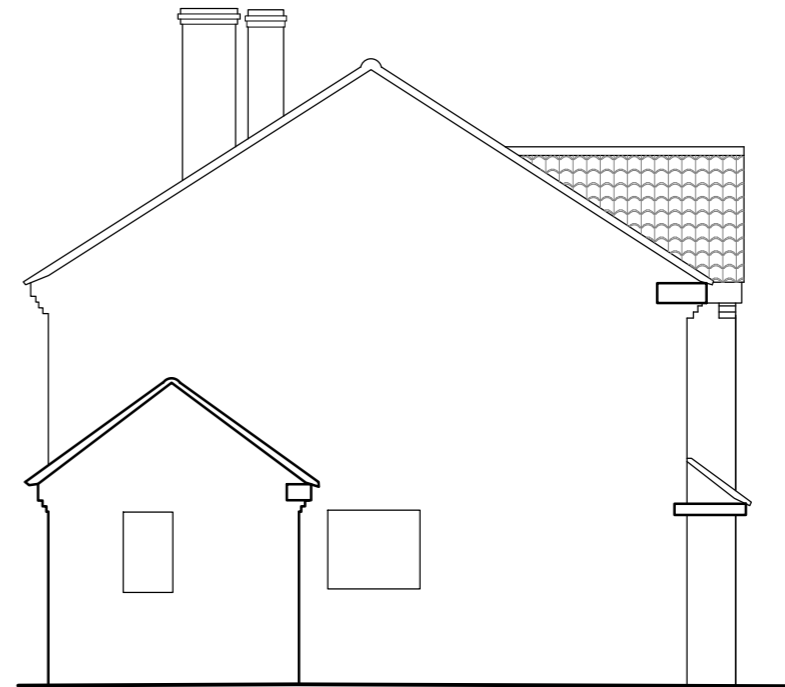

2. Existing East Elevation
Scale 1:100

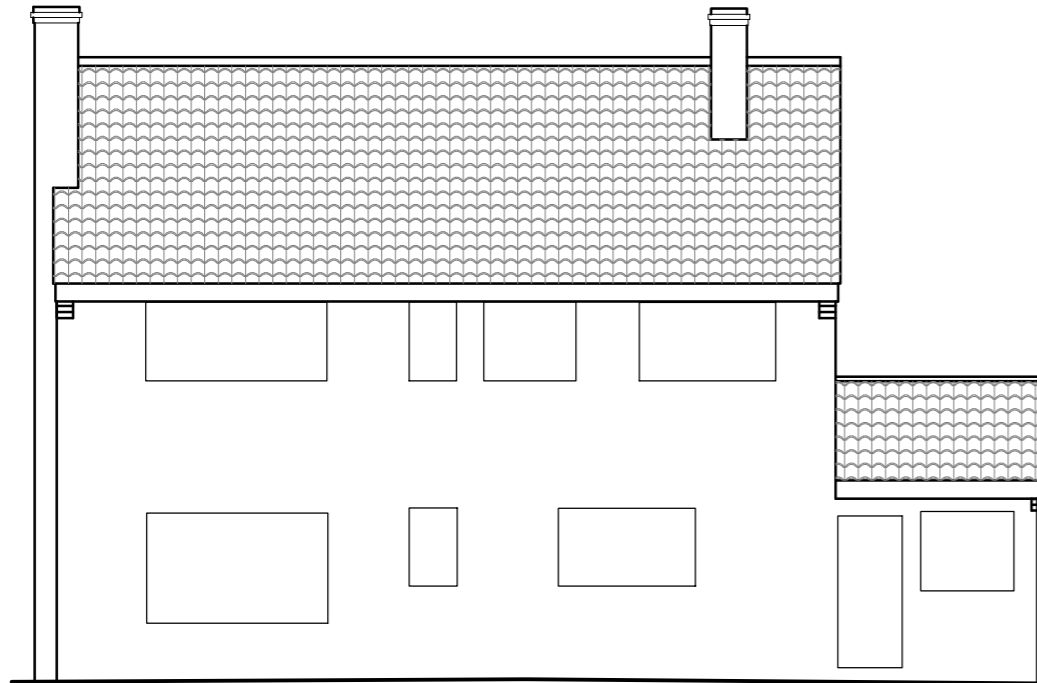

3. Existing Rear Elevation
Scale 1:100

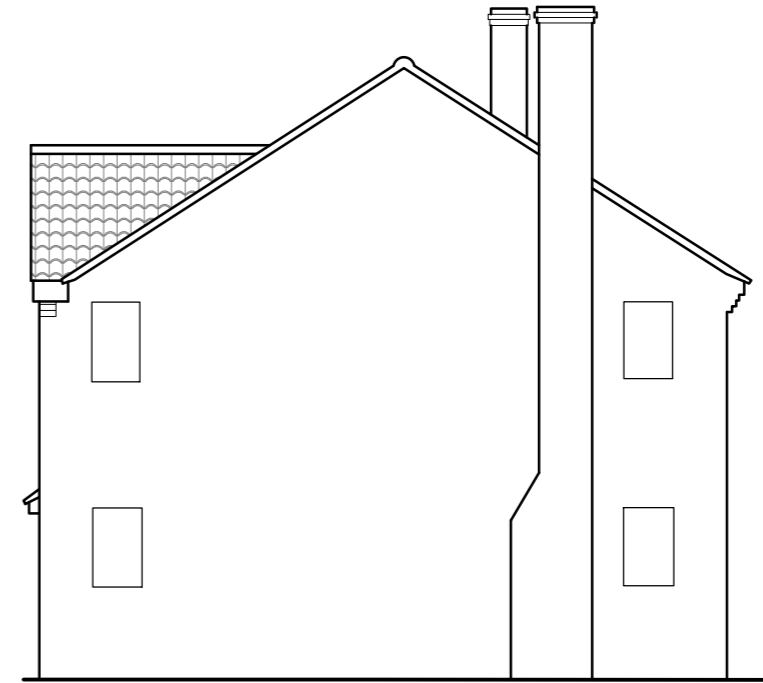

4. Existing West Elevation
Scale 1:100



mail@stamosyeoharchitects 1st Floor, Old Town Hall 354 Mare Street London, E8 1HR tel +44(0)2089861280	Drawing Title:		Note	Date	Rev.	Stamos Yeoh architects Date: 29 / 11 / 2019 Check by: Scale: 1:100 @ A3 Drawing No: SK191129 / ELE / 001
	Existing Elevations					
	Project:	Client:				
	Knolls Hill Farm, Bournebridge Lane, RM4 1LU	W Hussain				