



1. Proposed Front Elevation
Scale 1:100

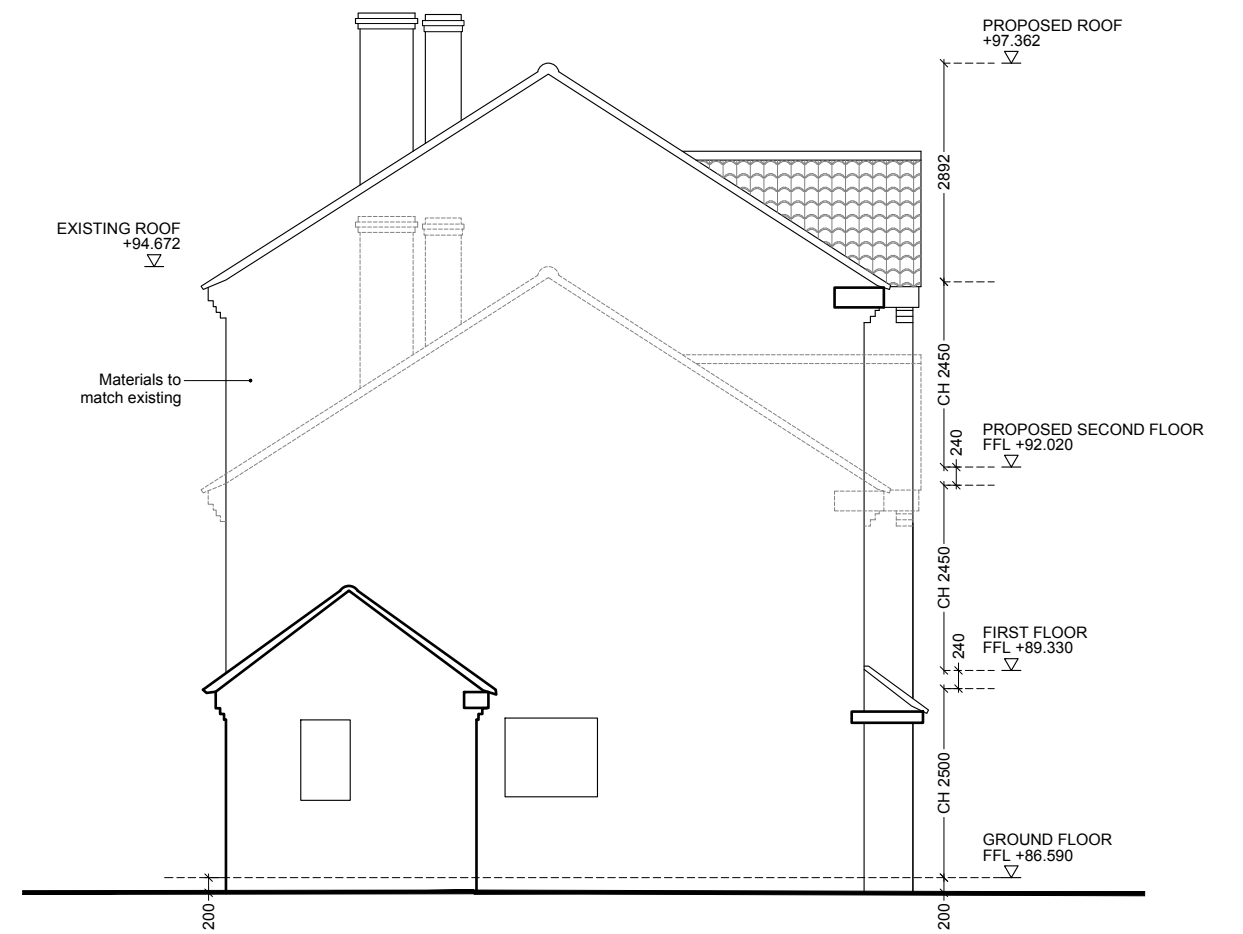

2. Proposed East Elevation
Scale 1:100

 

mail@stamosyeoharchitects 1st Floor, Old Town Hall 354 Mare Street London, E8 1HR tel +44(0)2089861280	Drawing Title:		Note	Date	Rev.	Stamos Yeoh architects Date: 12 / 11 / 2020 Check by: Scale: 1:100 @ A3 Drawing No: SK201112 / ELE / 020 / A
	Proposed Front & East Elevation			Proposed windows omitted on east elevation	21/01/21	
Project:	Client:					
	Knolls Hill Farm, Bournebridge Lane, RM4 1LU	W Hussain				