
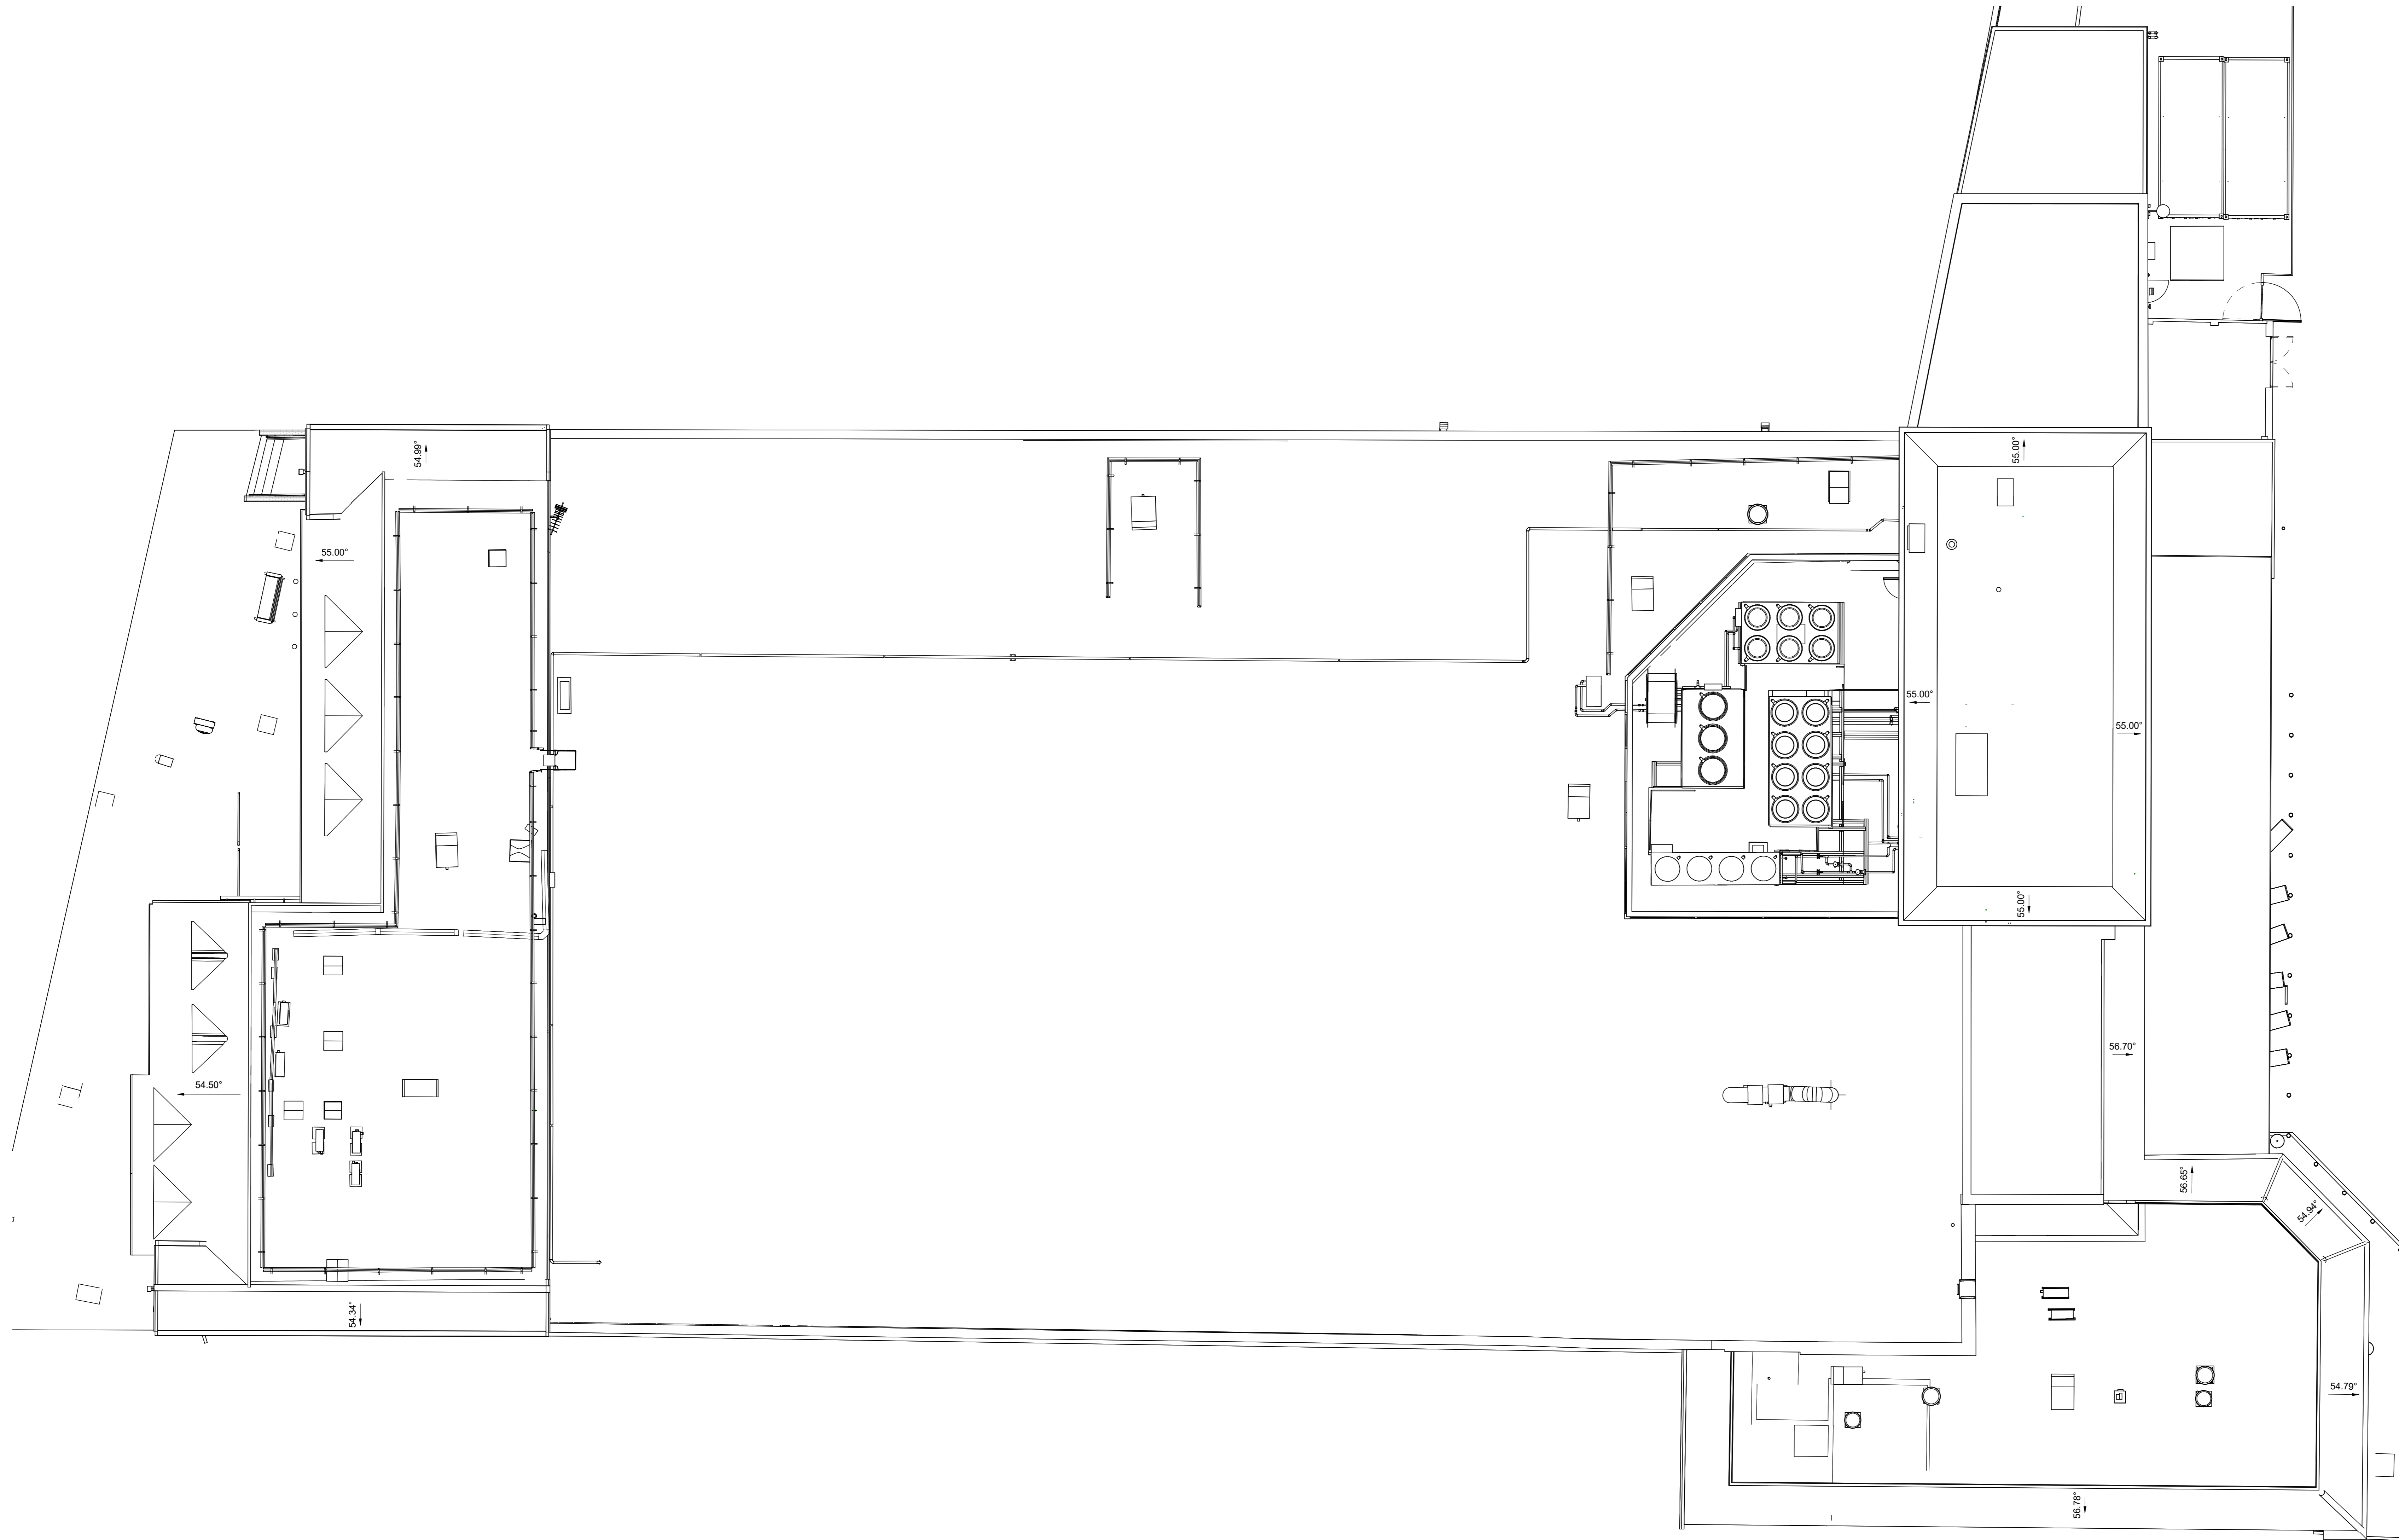


Architects are to be notified of any discrepancies.  
 Contractors must check all dimensions on site.  
 This drawing is subject to copyright laws and is to be used on the project only.  
 The drawing is to be used solely for the information as stated only.  
 For other information refer to the latest revision of any other referenced drawings.  
 To be read in conjunction with relevant design standards/protocols.

This is a colour drawing. In order to ensure any subsequent reproduction is viewed correctly it should be printed in full colour.

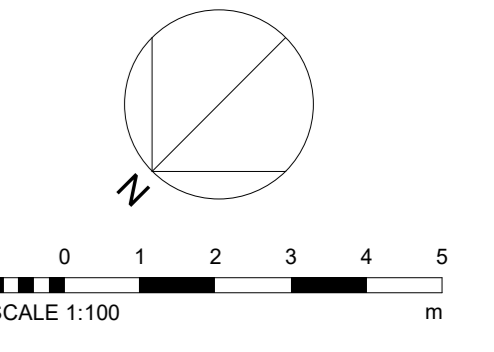

Rev	Description	Date	By	Chk
C1	PLANNING ISSUE	20/02/24	MM	DM

Status  
 PLANNING



SMALLEY MARSEY RISPIN  
 ARCHITECTS

Floor 2 - The Exchange Station Parade Harrogate HG1 1TS  
 01423 707 757 admin@smrarchitects.co.uk

Project  
 Waitrose Biggin Hill



Drawing Title  
 EXISTING STORE ROOF PLAN (PLANNING)

Proj Ref	Origin	Zone	Level	Type	Scale	Notes	Status	Rev
240_06675	SMR	CR	02	DR	A	2003	A4	C1

SMR Job Ref	Sheet	Scale	Notes	Drawn
7635-CR-2003	A0	NOTED	DM	