


KEY:

—	PROPOSED ELEMENTS
- - -	STRUCTURES/ELEMENTS TO BE REMOVED/DEMOLISHED

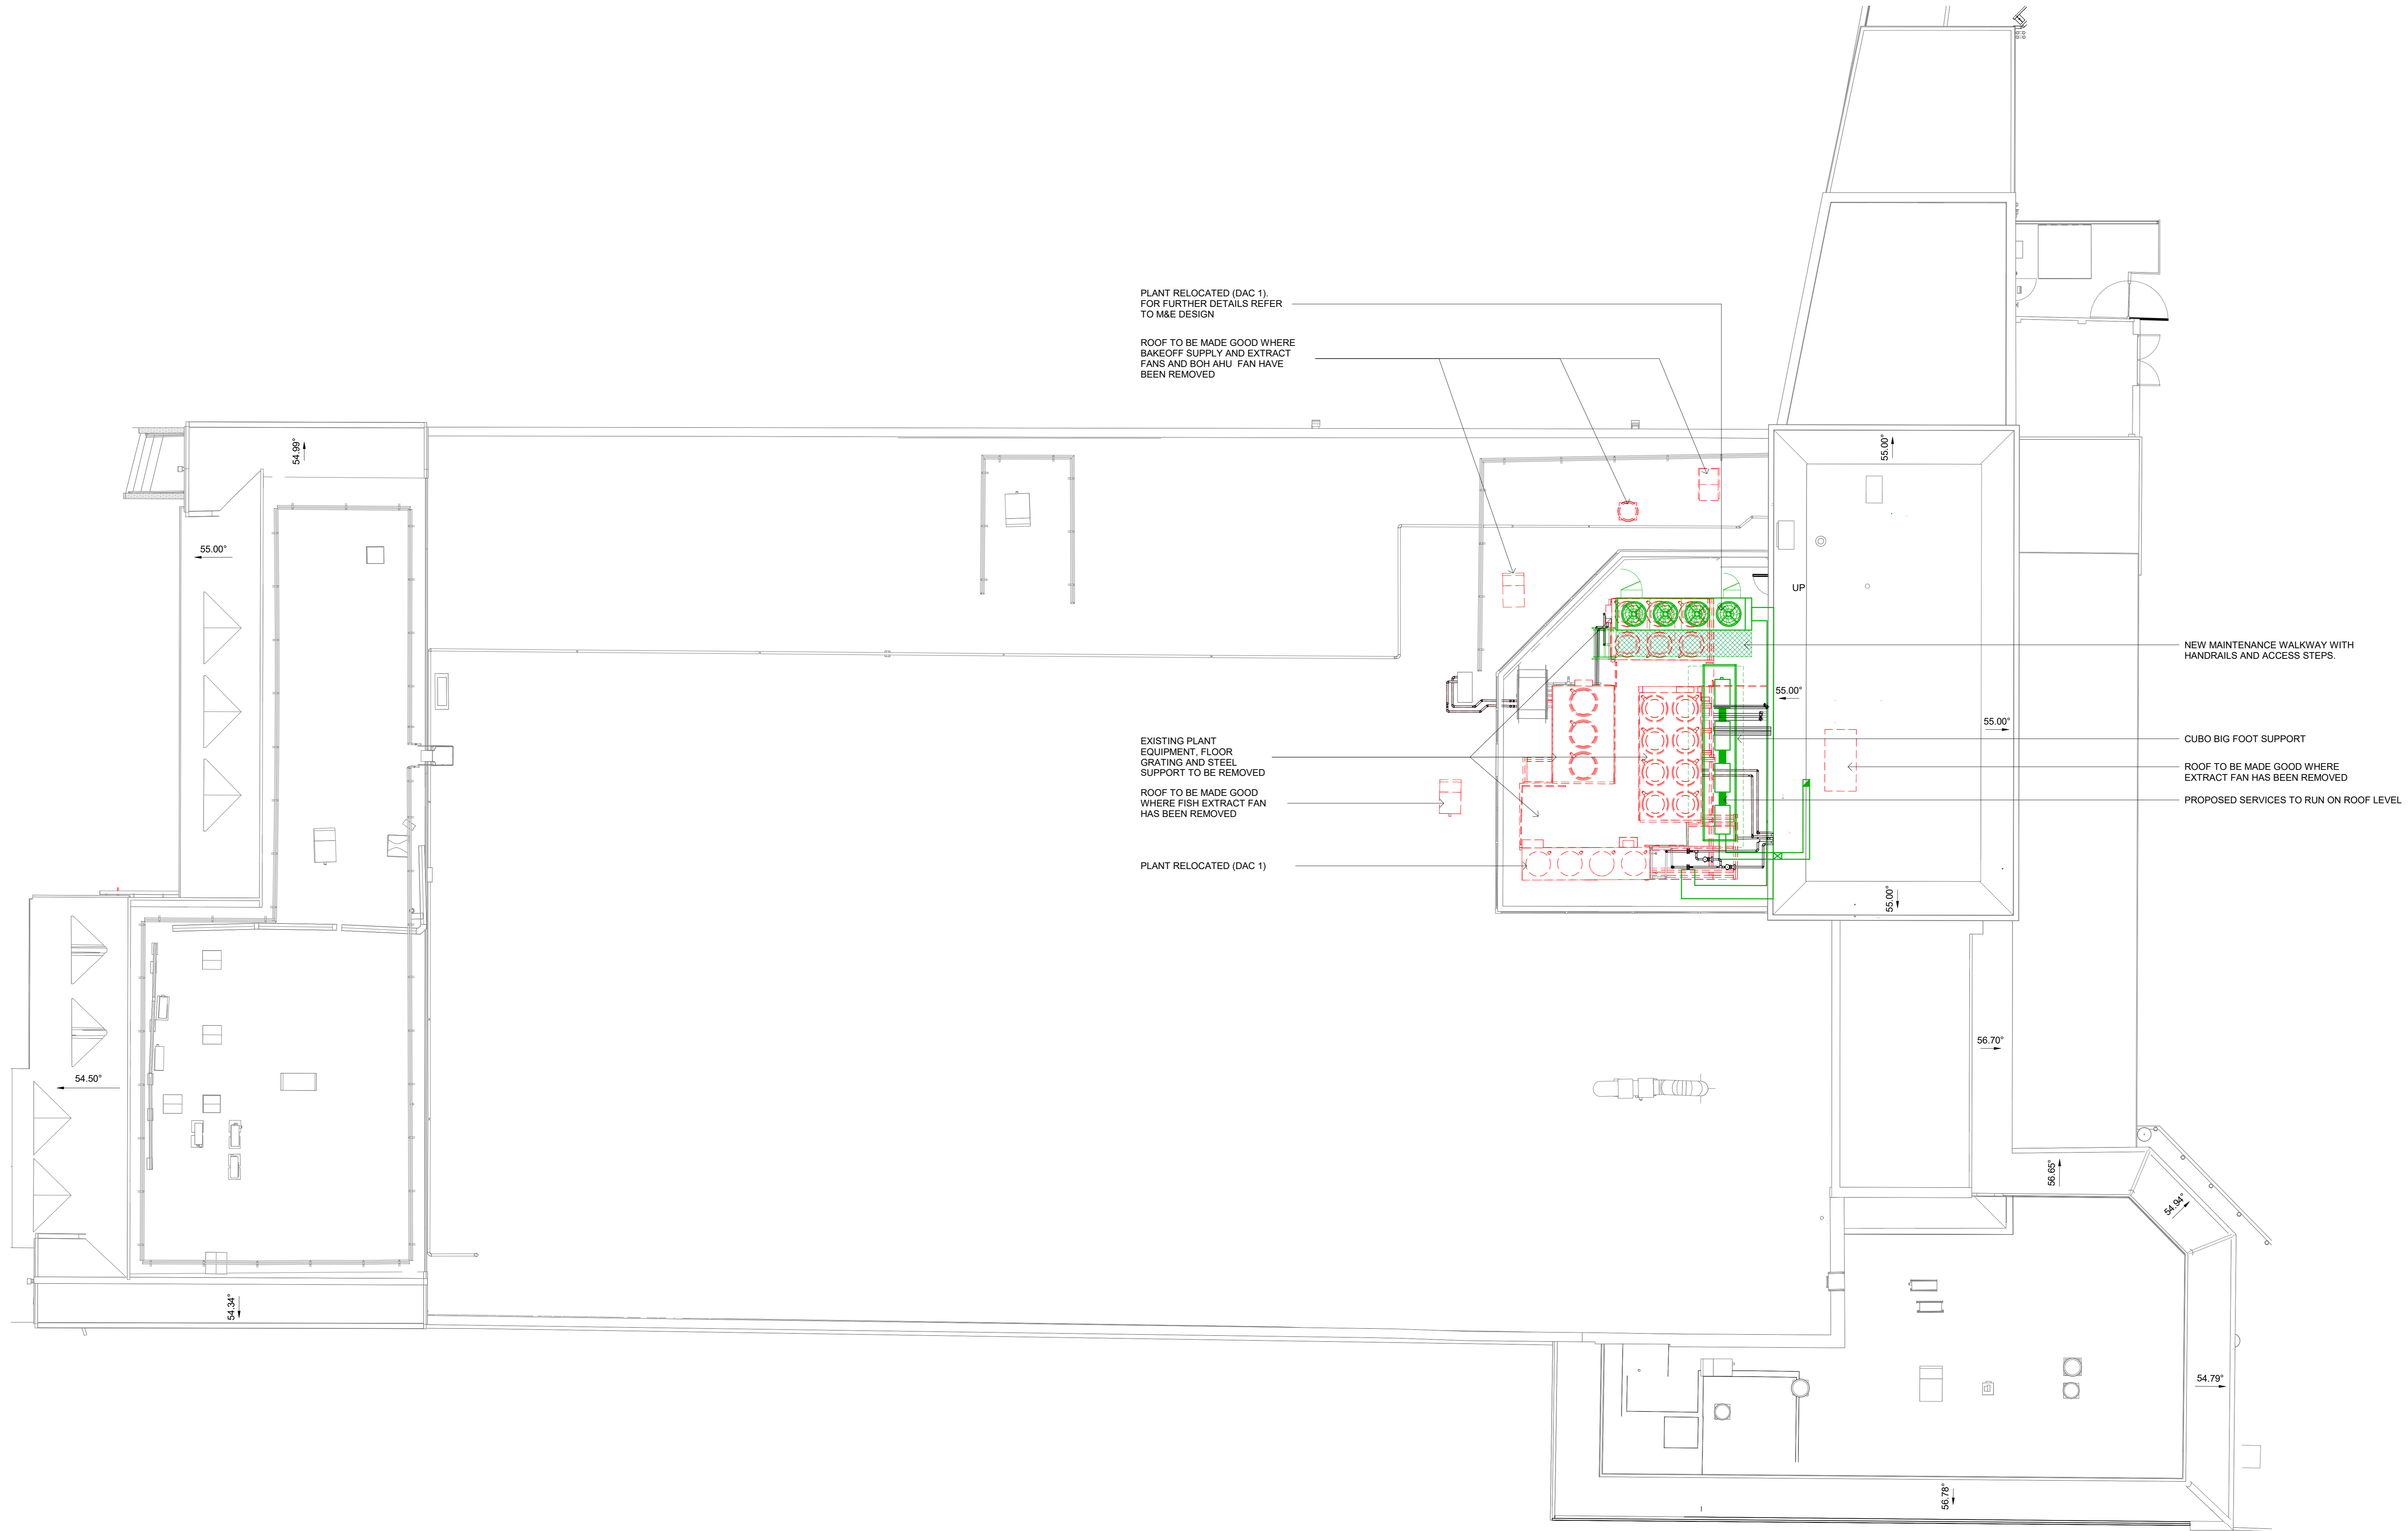

CI	PLANNING ISSUE	20/02/24	MM	DM
Rev	Description	Date	Drn	Chk

PLANNING



Floor 2 - The Exchange - Station Parade - Harrogate - HG1 1TS
 01423 707 757 admin@smrarchitects.co.uk

Project: Waitrose Biggin Hill



Drawing Title: PROPOSED STORE ROOF PLAN (PLANNING)

Proj Ref	Origin	Zone	Level	Type	Rate	Norm	Status	Rev
240_06675	SMR	CR	02	DR	A	2007	A4	C1
SMR Job Ref	Sheet	Scale	NOTED		Drawn			
7635-CR-2007	A0				DM			