

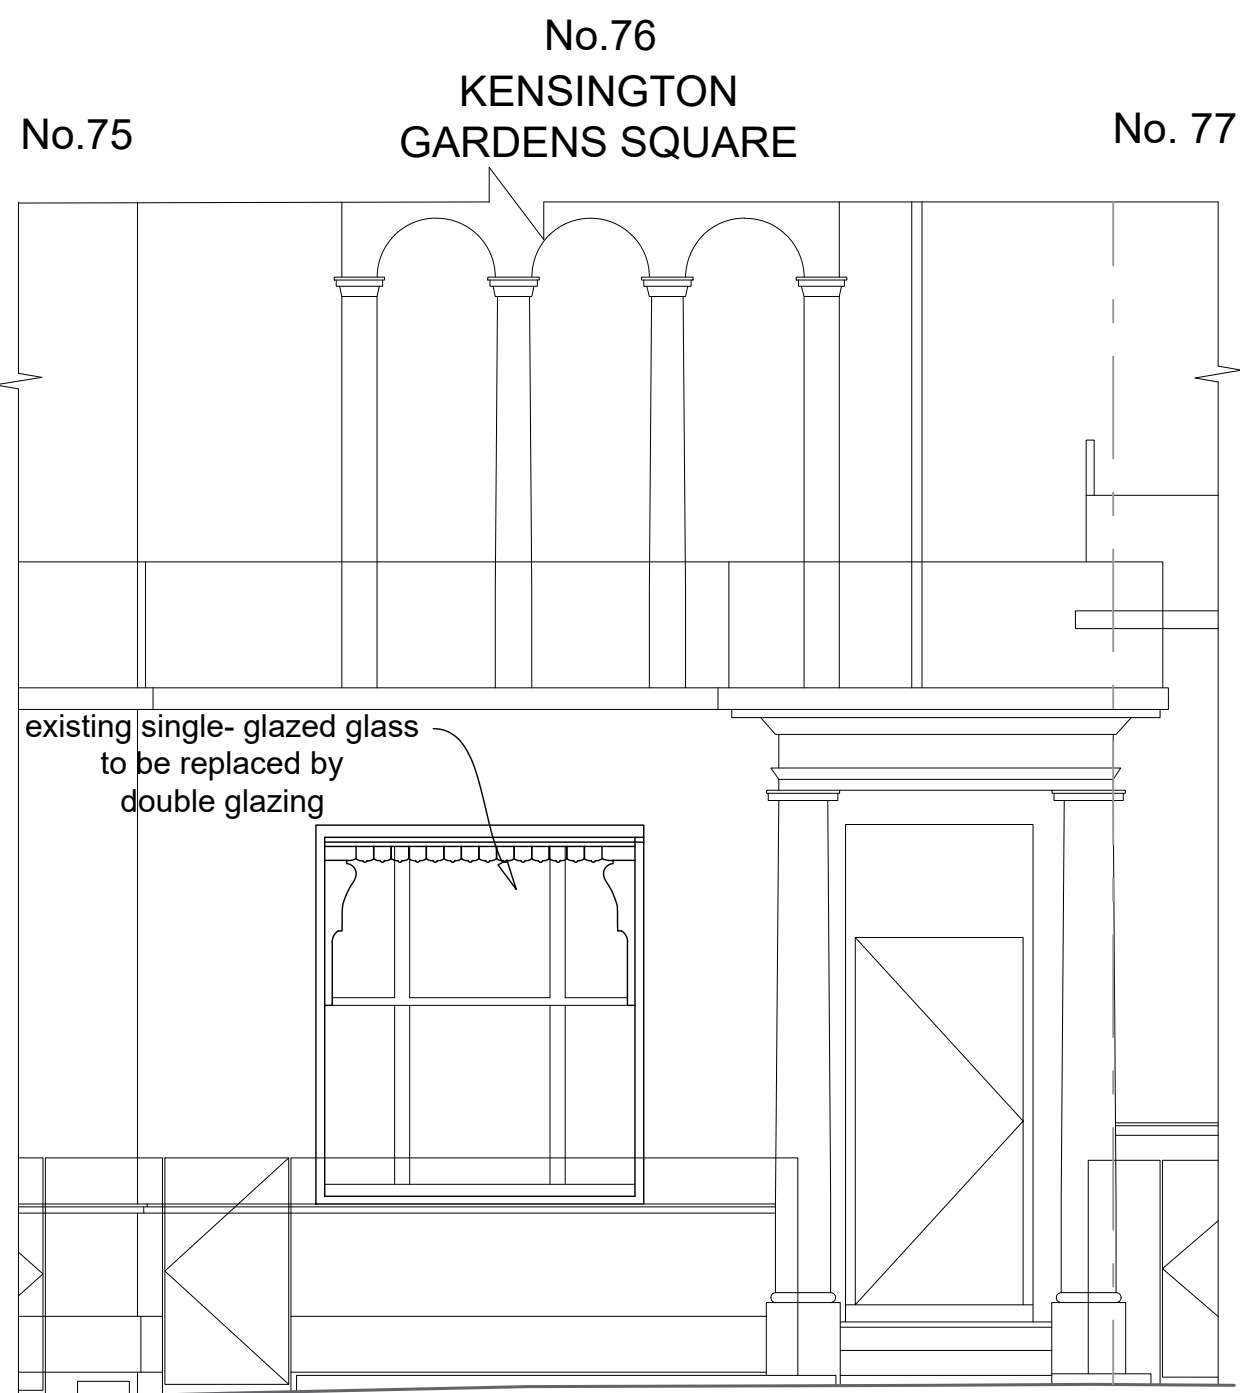


This drawing is the copyright of Get Planning & Architecture Ltd. and may not be reproduced without permission. Dimensions must not be scaled (except for planning purposes) and must be checked prior to construction and manufacture.

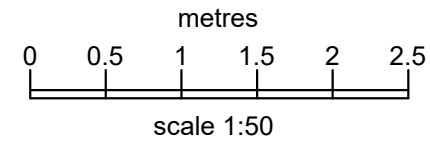

FRONT ELEVATION (FACING KENSINGTON GARDENS SQUARE)

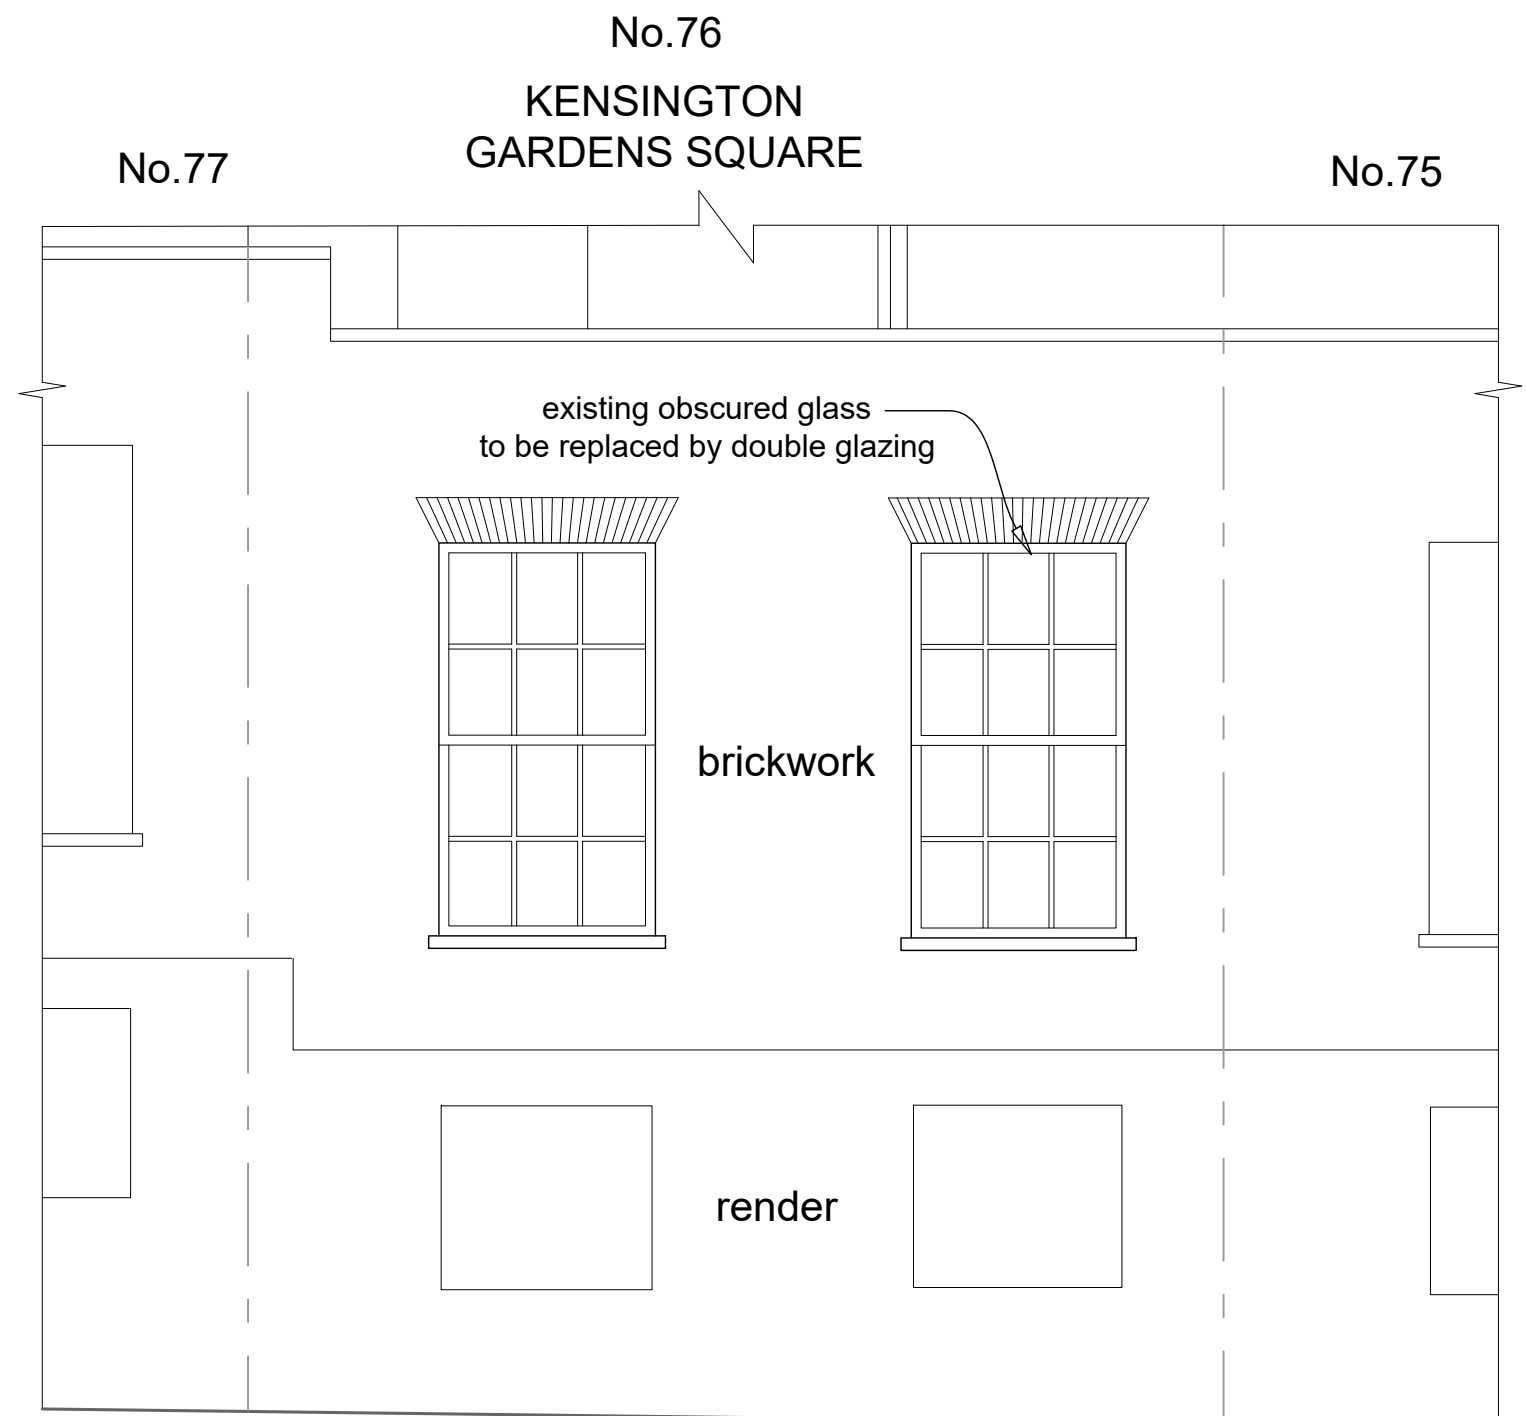

REAR ELEVATION (FACING REDAN PLACE)

REV	details	check	by	cad	date
-	de-draft	BG		SN	15/04/24
-	edited	BG		SN	02/04/24
-	drawn	BG		SN	01/04/24

revisions:

project:		Get Planning & Architecture 7 Tudor Court, Brighton Road Sutton, Surrey SM2 5AE tel. 0208 770 3962 www.get-planning.co.uk email: info@get-planning.co.uk		
site:				
FLAT 1 76 KENSINGTON GARDENS SQUARE LONDON W2 4DJ		drawing:		
PROPOSED ELEVATIONS		scale:		
1:50 @ A3		date:		
01/04/2024		project no:	drawing no:	rev:
		13165	05	-