



3 Existing Ground Floor  
1 : 50



8 Existing 1st Floor  
1 : 50

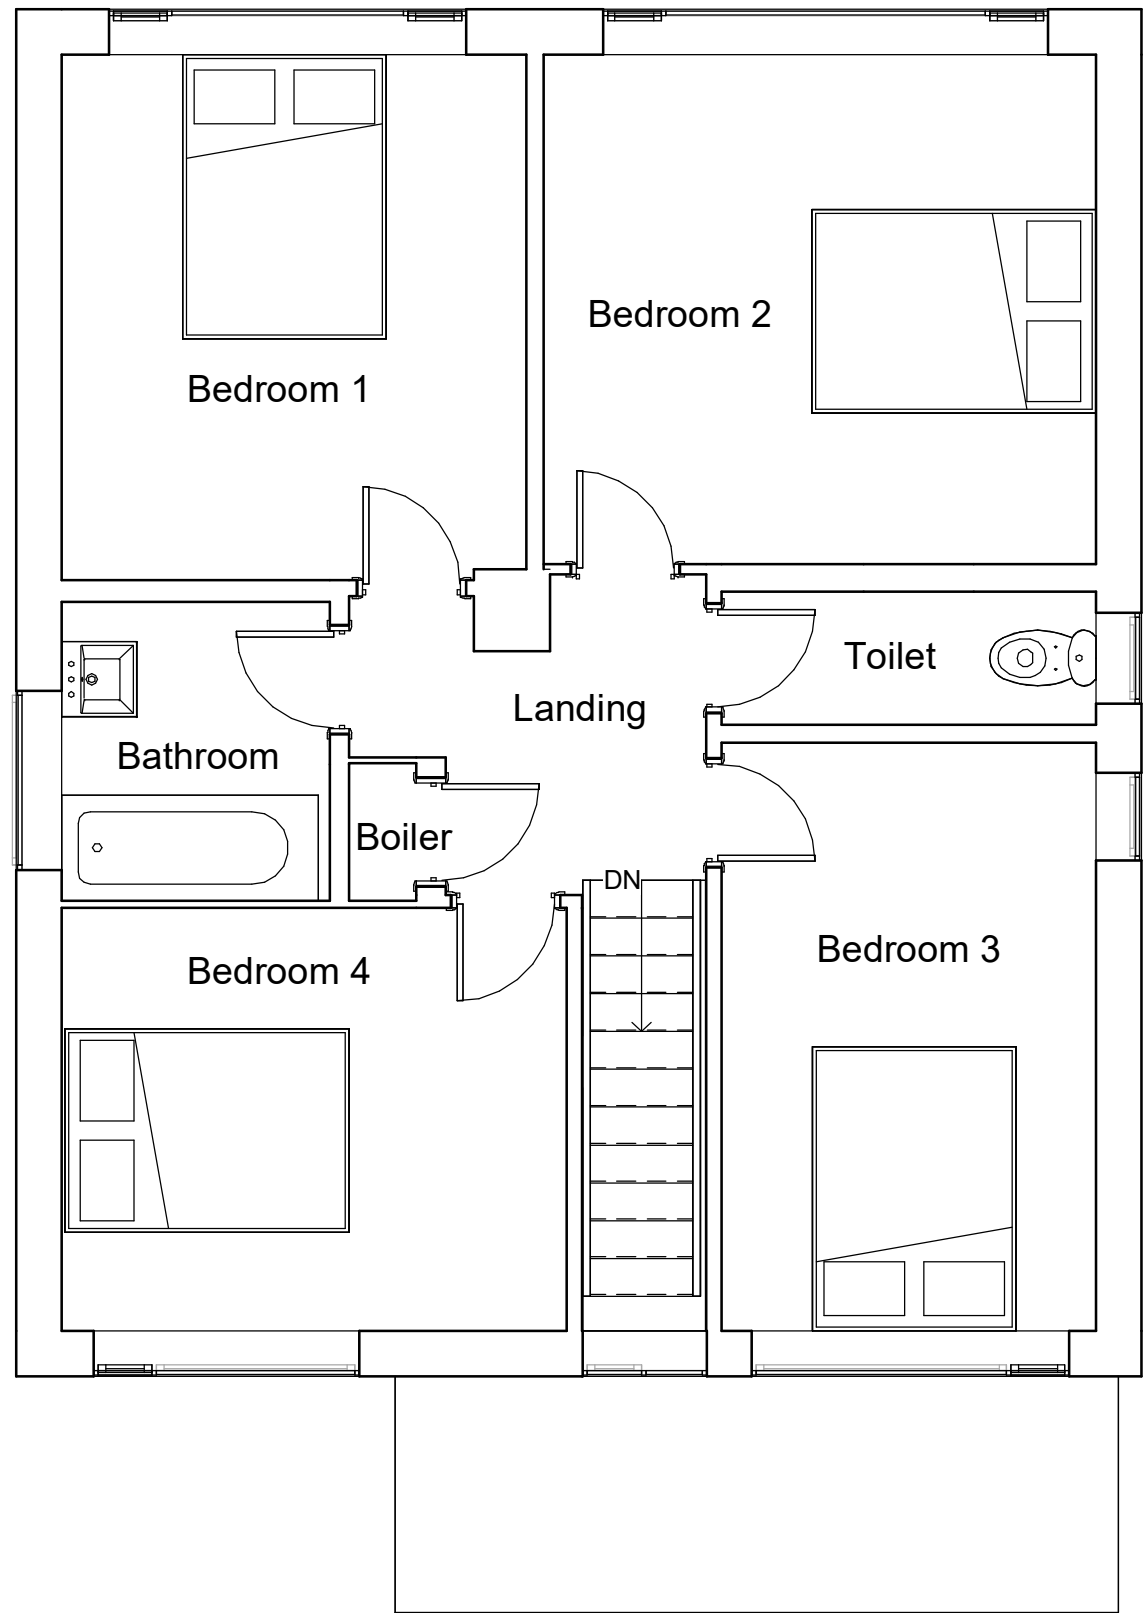


7 Existing LHS Elevation  
1 : 50

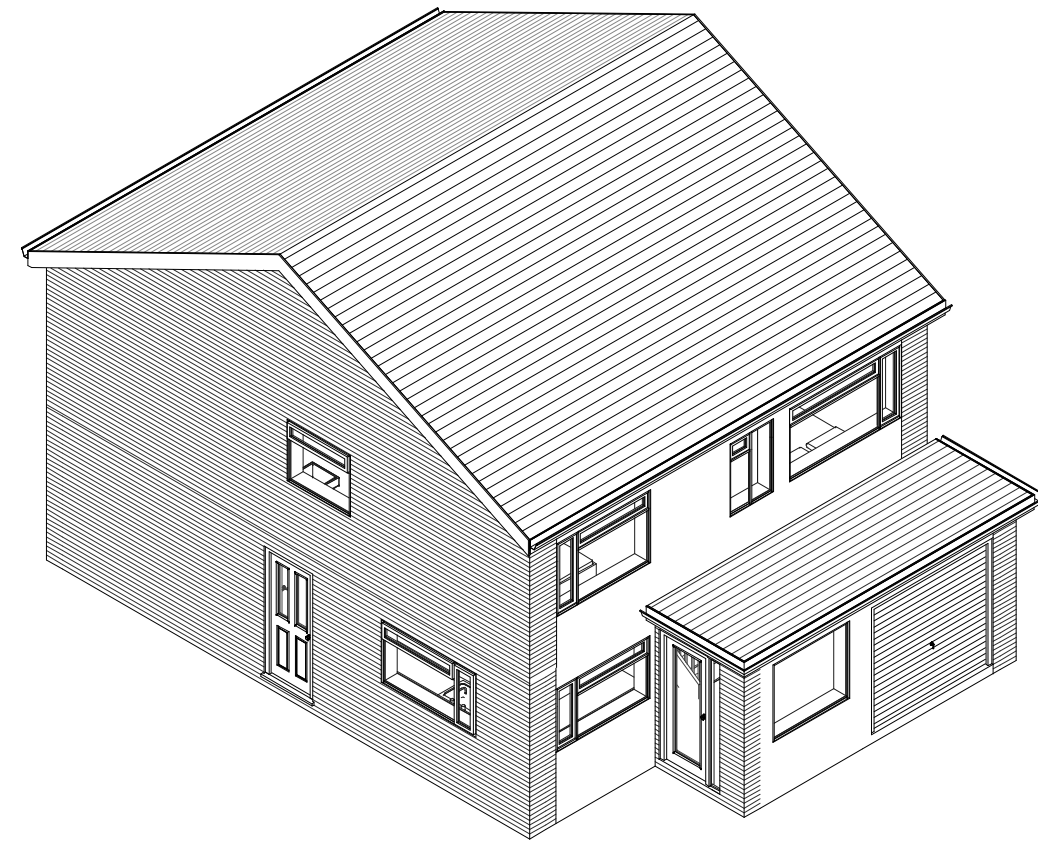


9 Existing 3D




6 Existing Front Elevation  
1 : 50

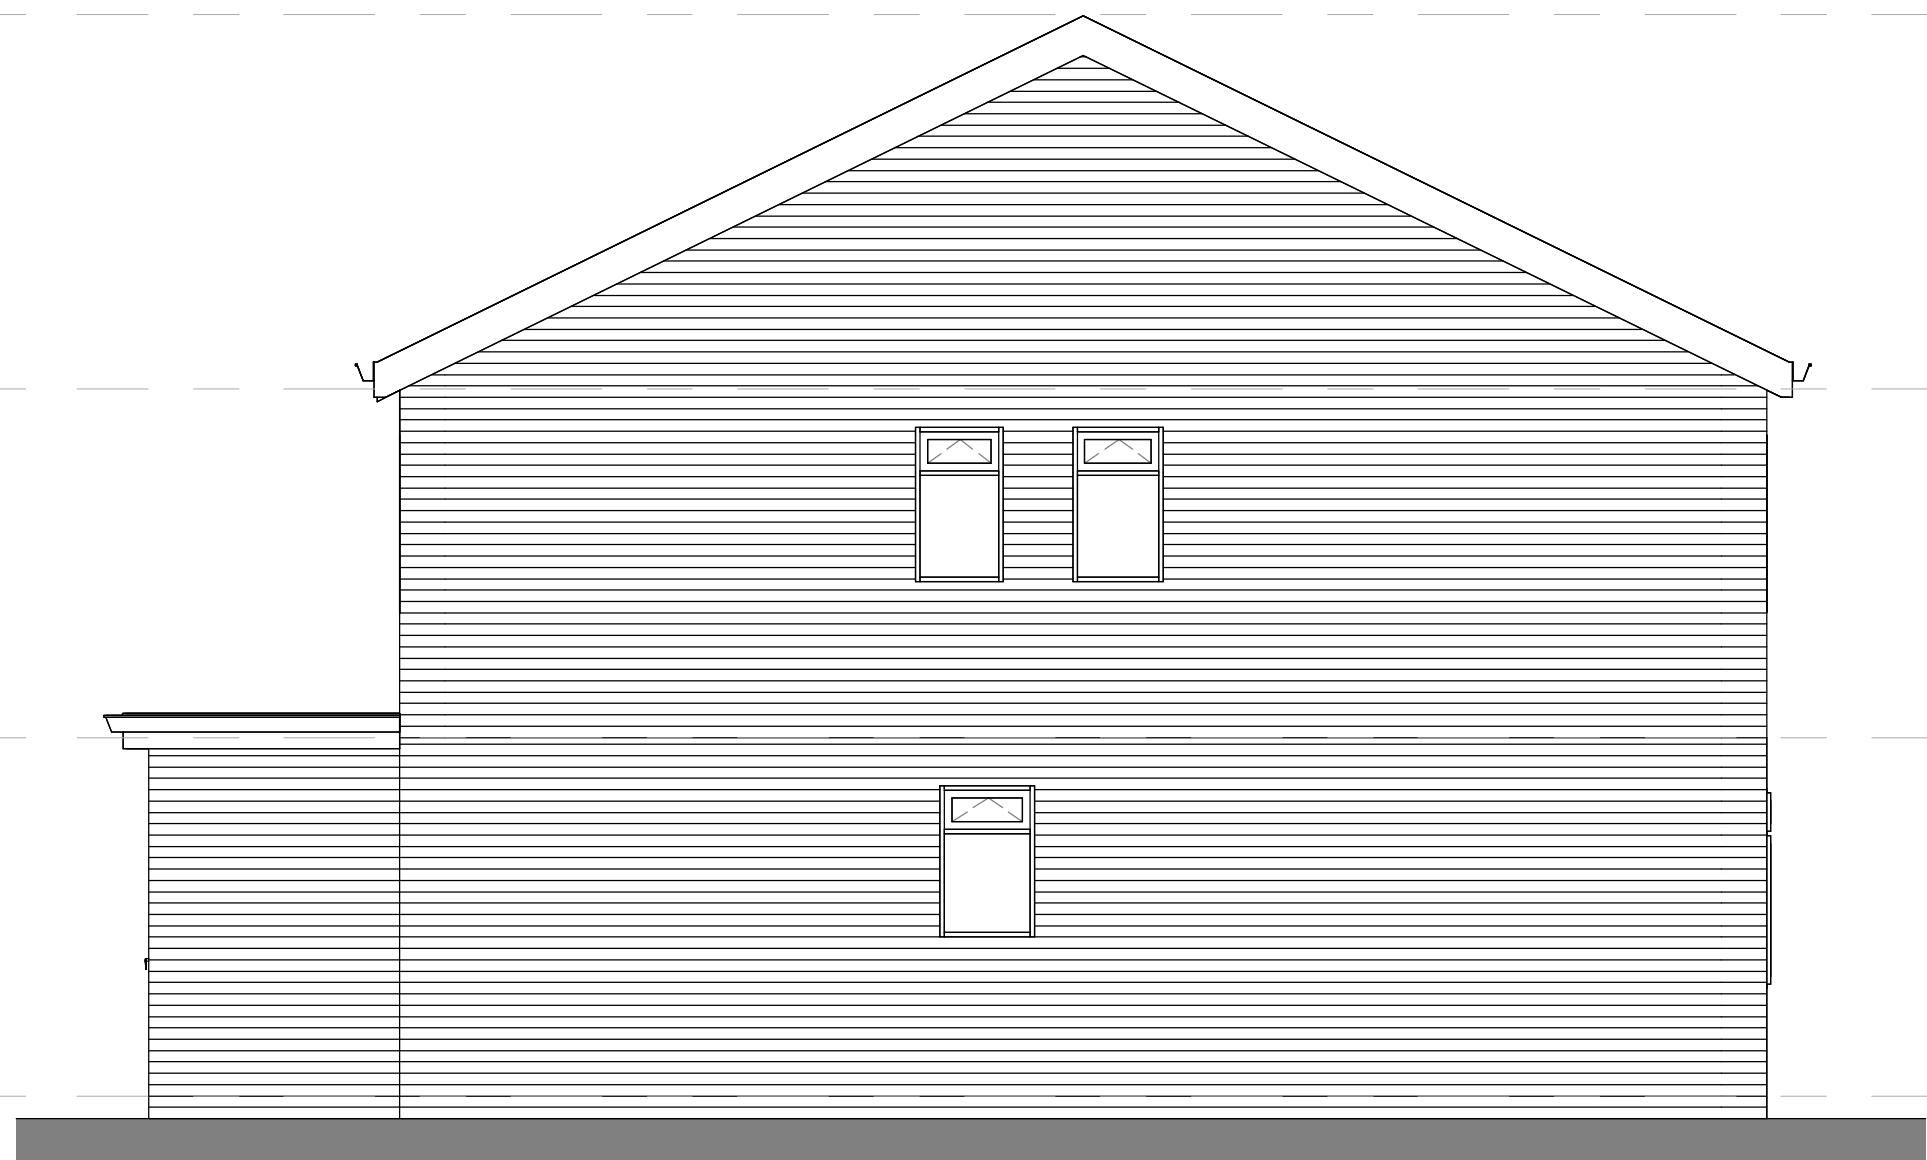

5 Existing RHS Elevation  
1 : 50

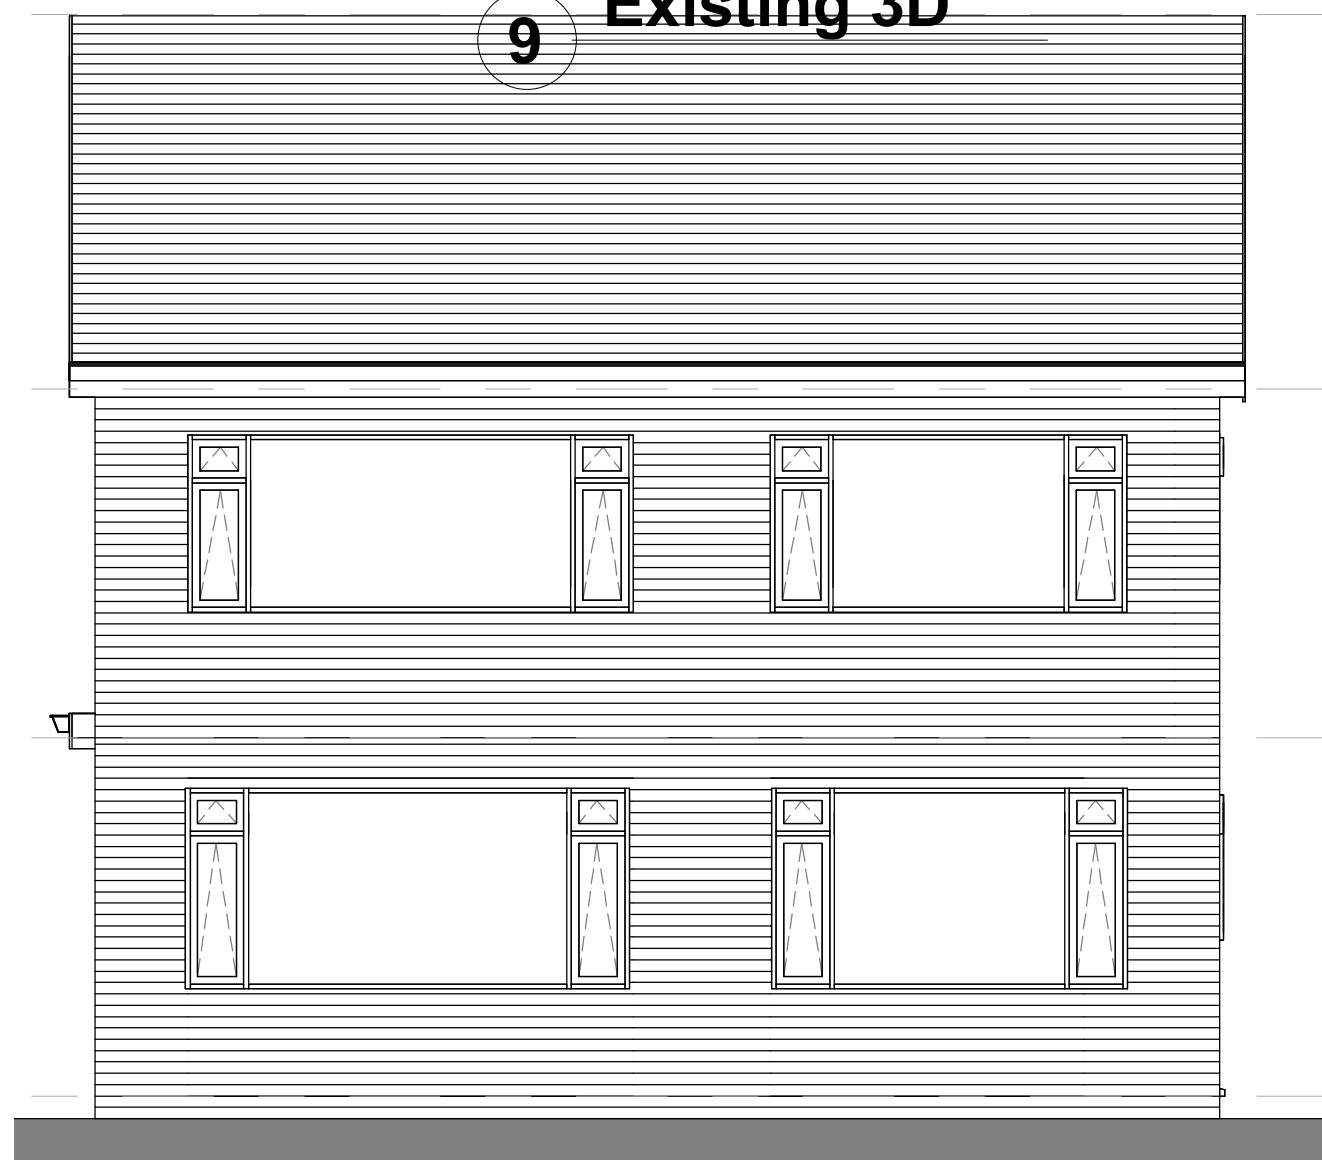

4 Existing Rear Elevation  
1 : 50

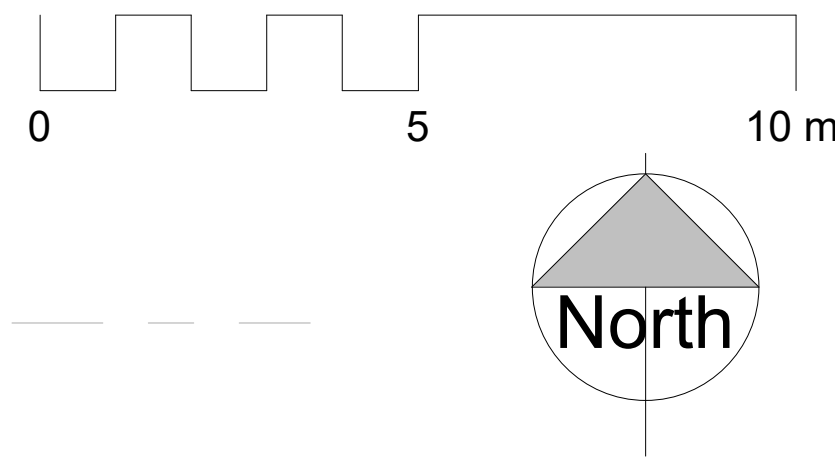

1 Location Plan  
1 : 1250

#### NOTES

ALL DIMENSIONS AND LEVELS ARE TO BE CHECKED ON SITE

ANY DISCREPANCIES ARE TO BE REPORTED TO THE PROJECT MANAGER BEFORE ANY WORK COMMENCES

THIS DRAWING SHALL NOT BE SCALED TO ASCERTAIN ANY DIMENSIONS WORK TO FIGURED DIMS ONLY

THIS DRAWING SHALL NOT BE REPRODUCED WITHOUT EXPRESS WRITTEN PERMISSION FROM Clarks Bespoke Design LTD.

P1 08/04/24 BC First Issue

Rev No.	Rev Date	Rev By	Description
---------	----------	--------	-------------

project


34 Turncliff

location

34 Turncliff Cres, Marple, SK6 6JP

client

Johnathan Titterington

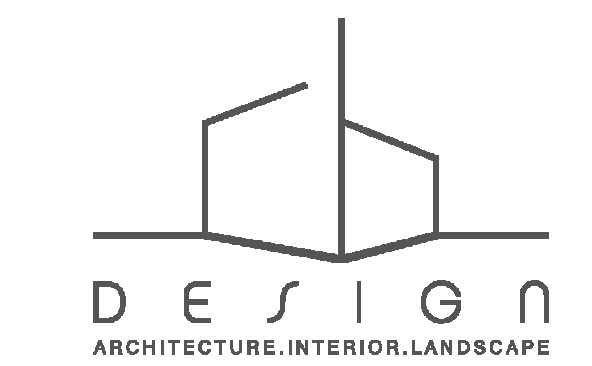

T: 07402266305 E: brod@cbdarchitecture.com  
Phoenix House, 4 Huddersfield Road, Stalybridge, SK15 2QA



drawing title

Location Plan and As Existing Plans

dwg purpose

PRELIMINARY

scale As indicated drawn BC checked BC

@ sheet size A1 rev date 08/04/24

23-046 PL-001

job number drawing number P1 revision