



existing
high
boundary
wall

position of
proposed rear
out building
new brick
boundary wall

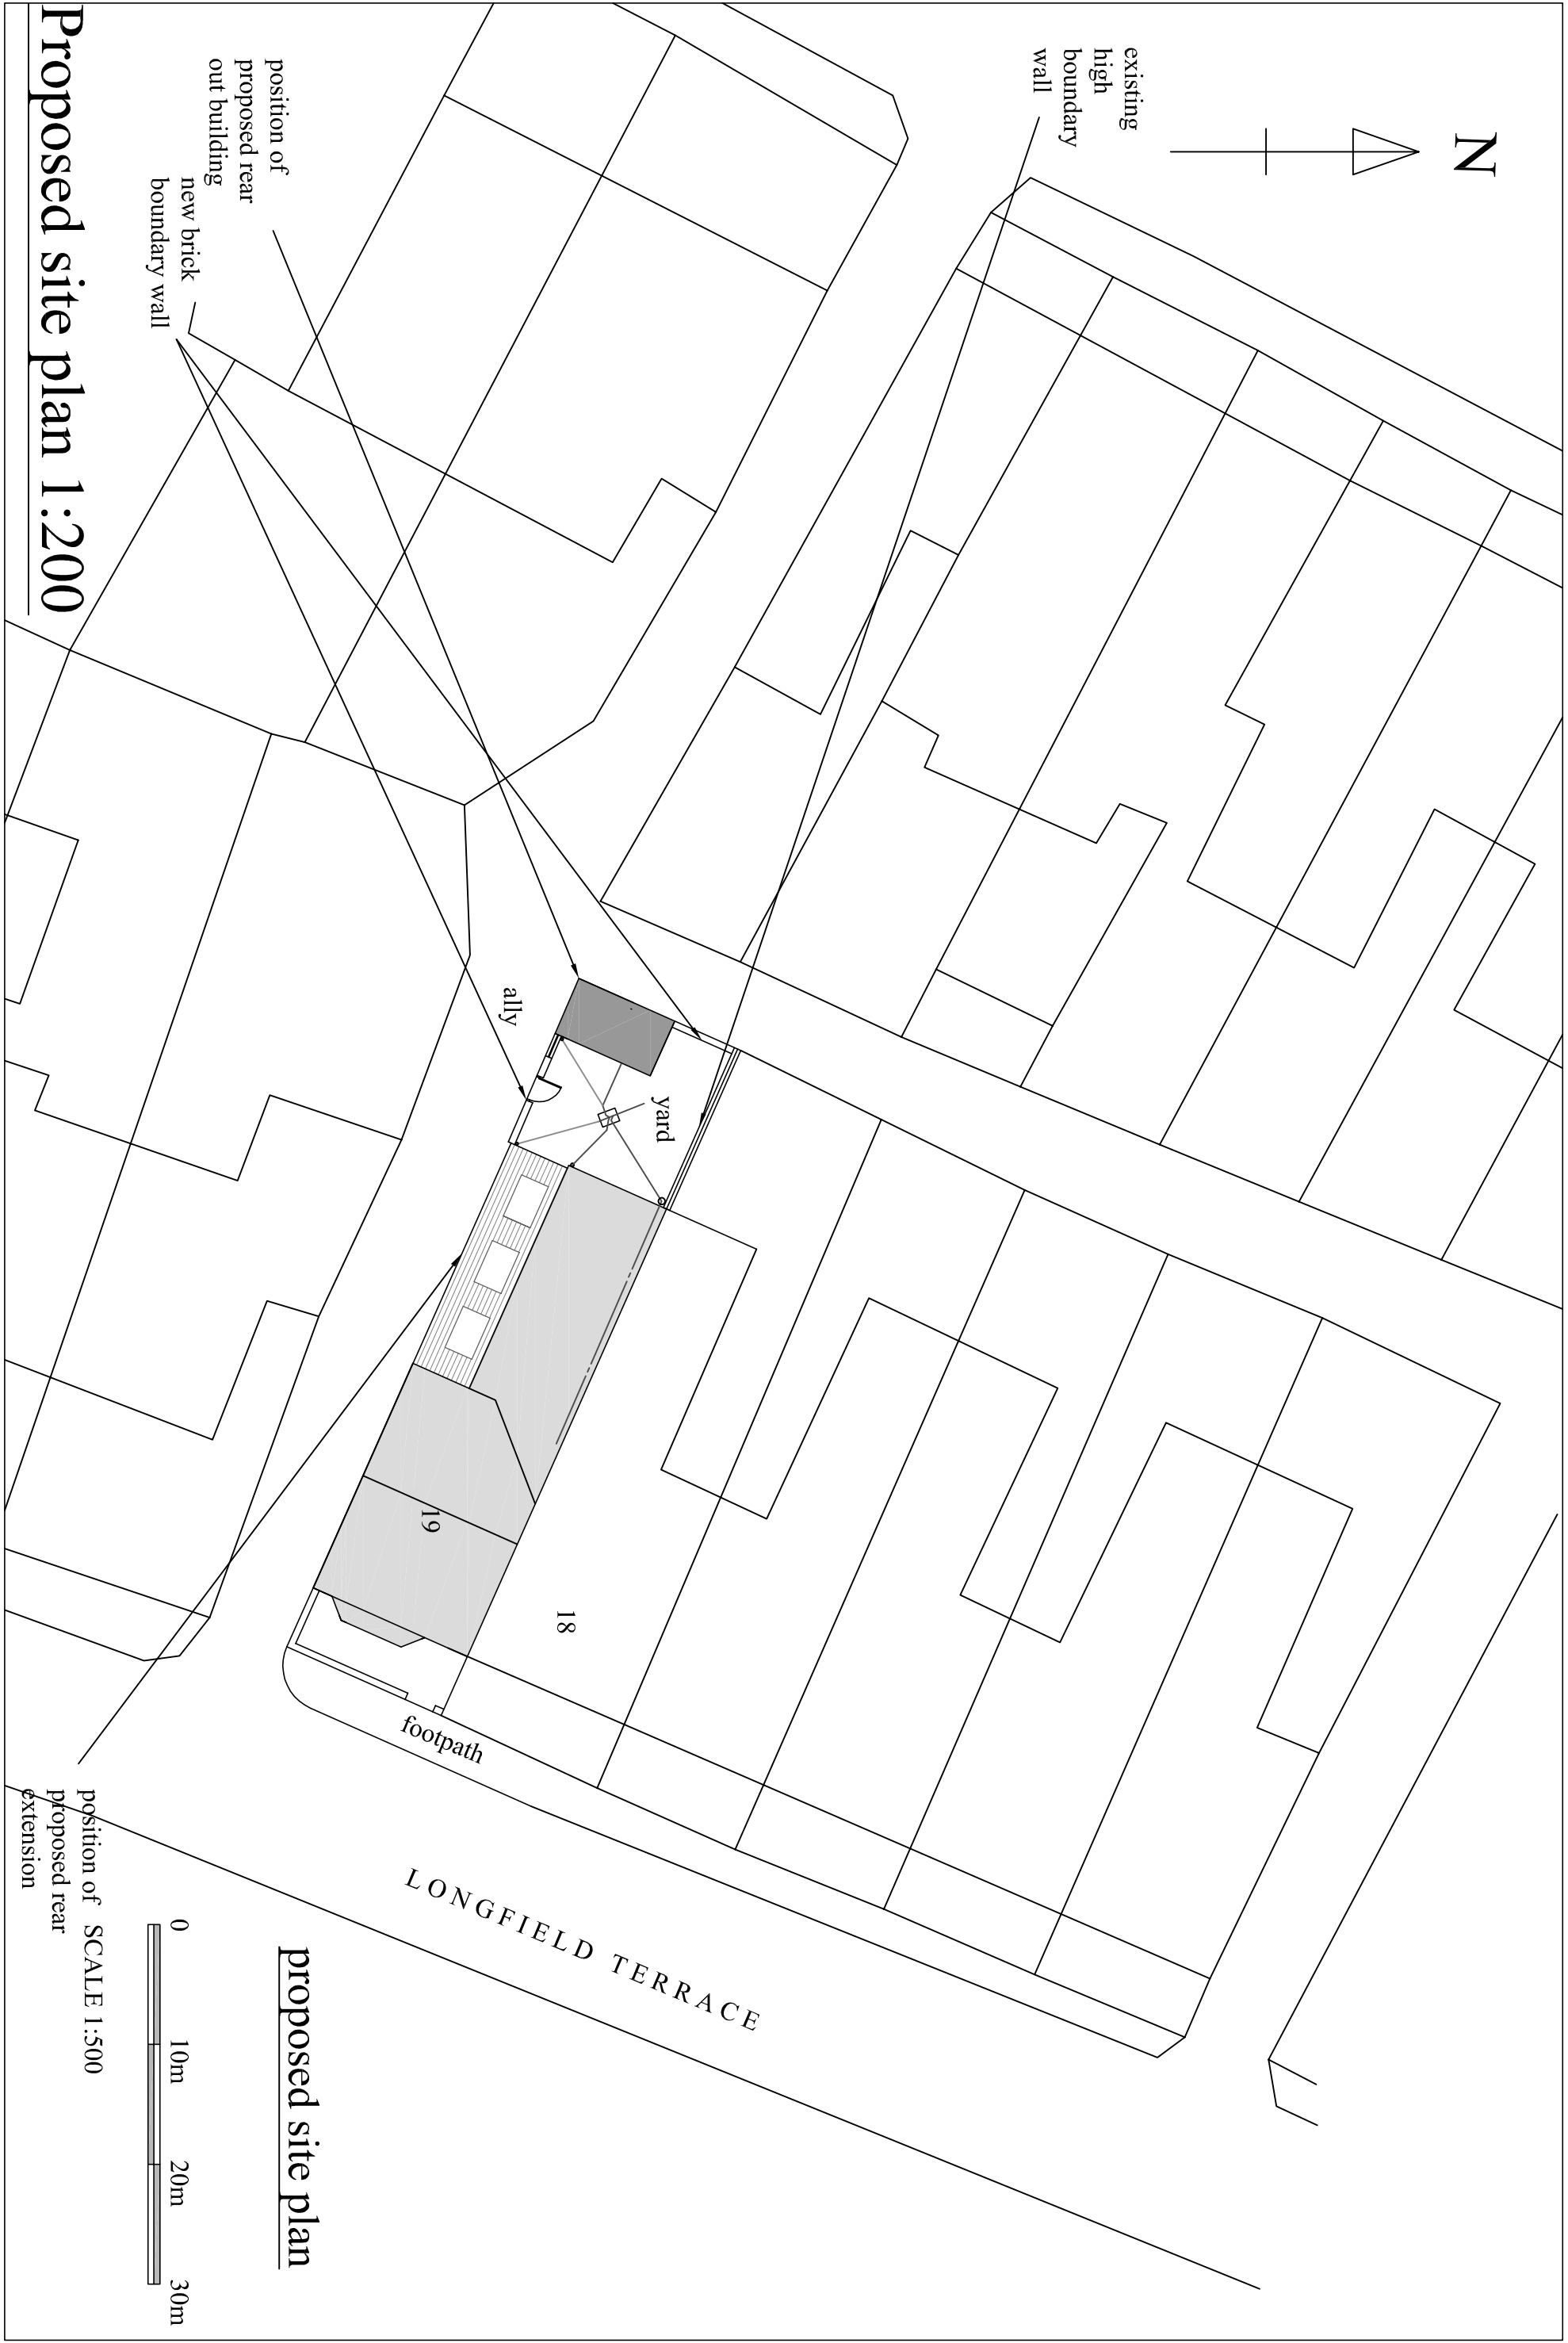

LONGFIELD TERRACE

proposed site plan

 

position of SCALE 1:500
proposed rear
extension

Proposed site plan 1:200