




ground floor plan

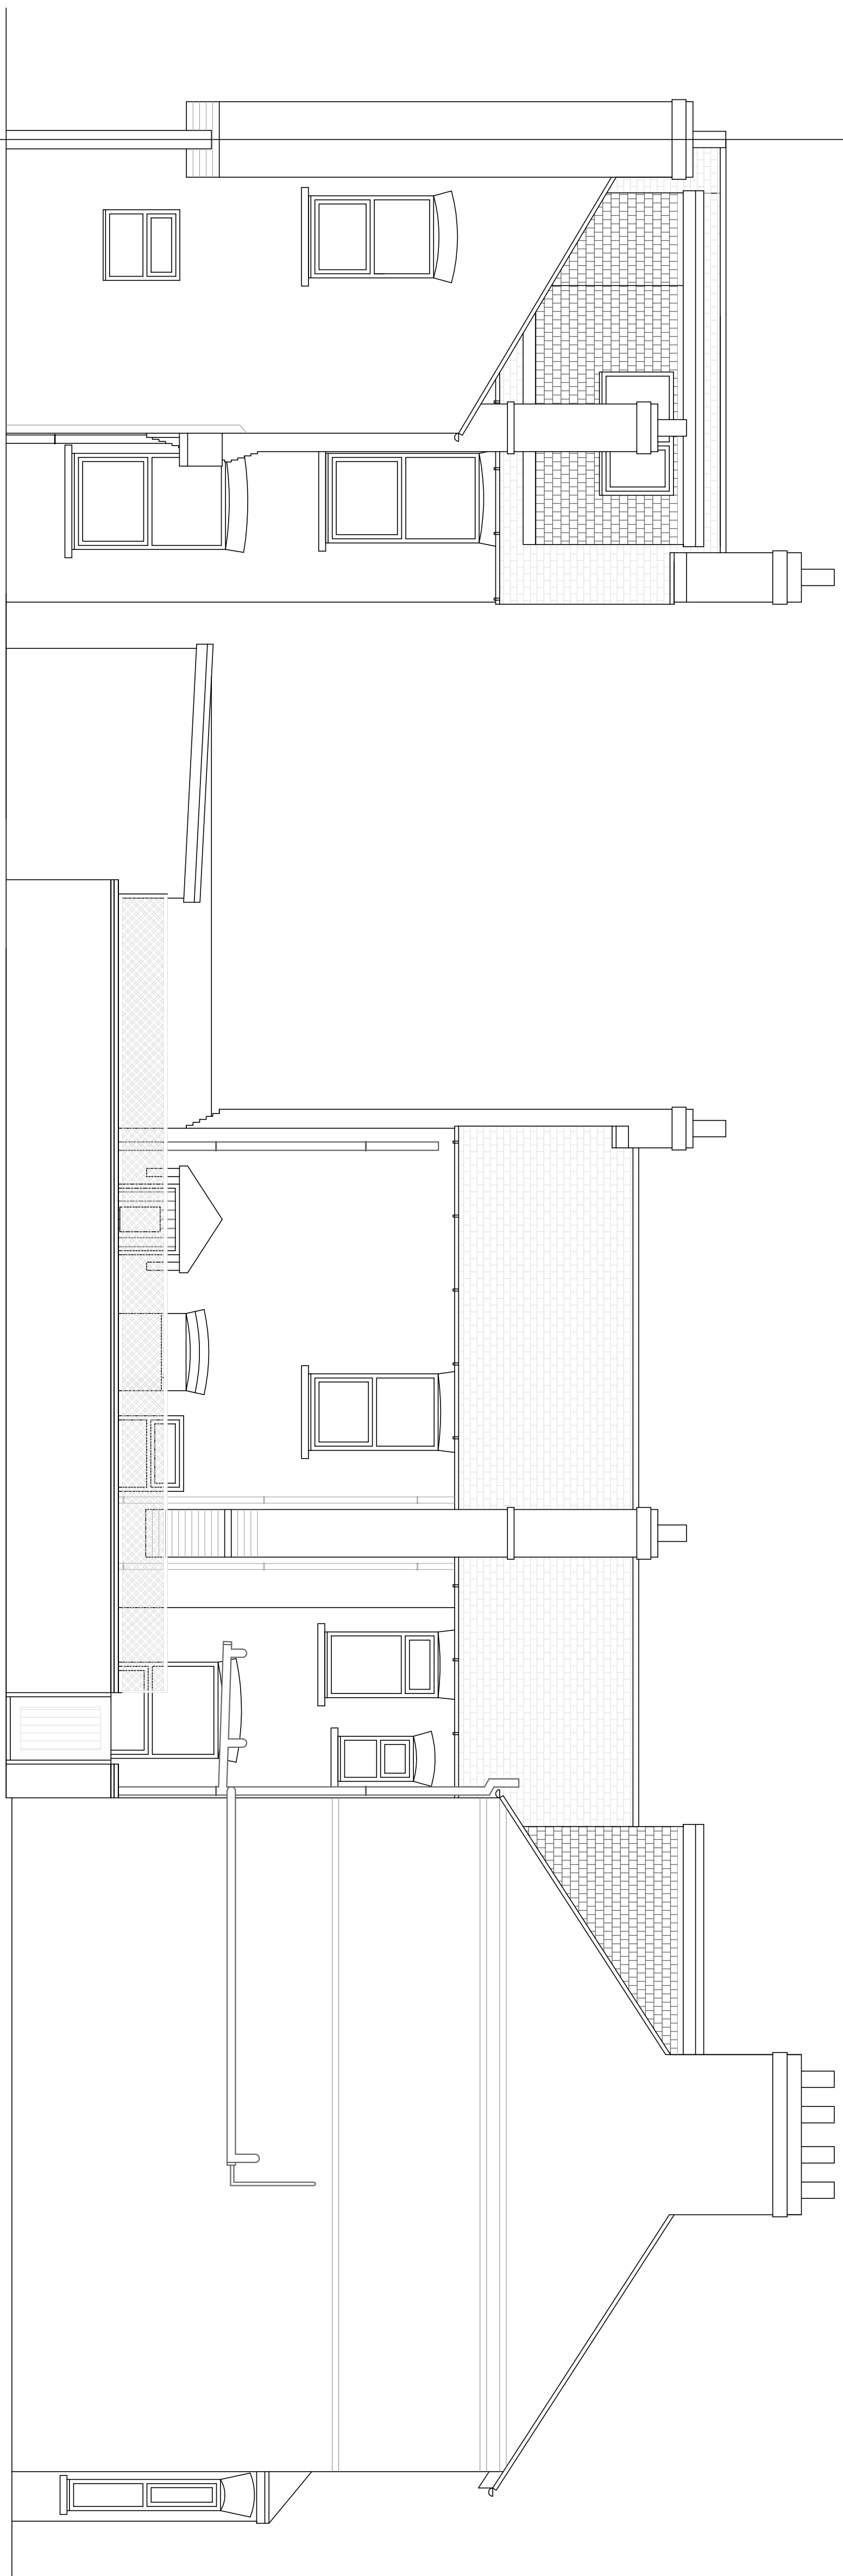

rear elevation

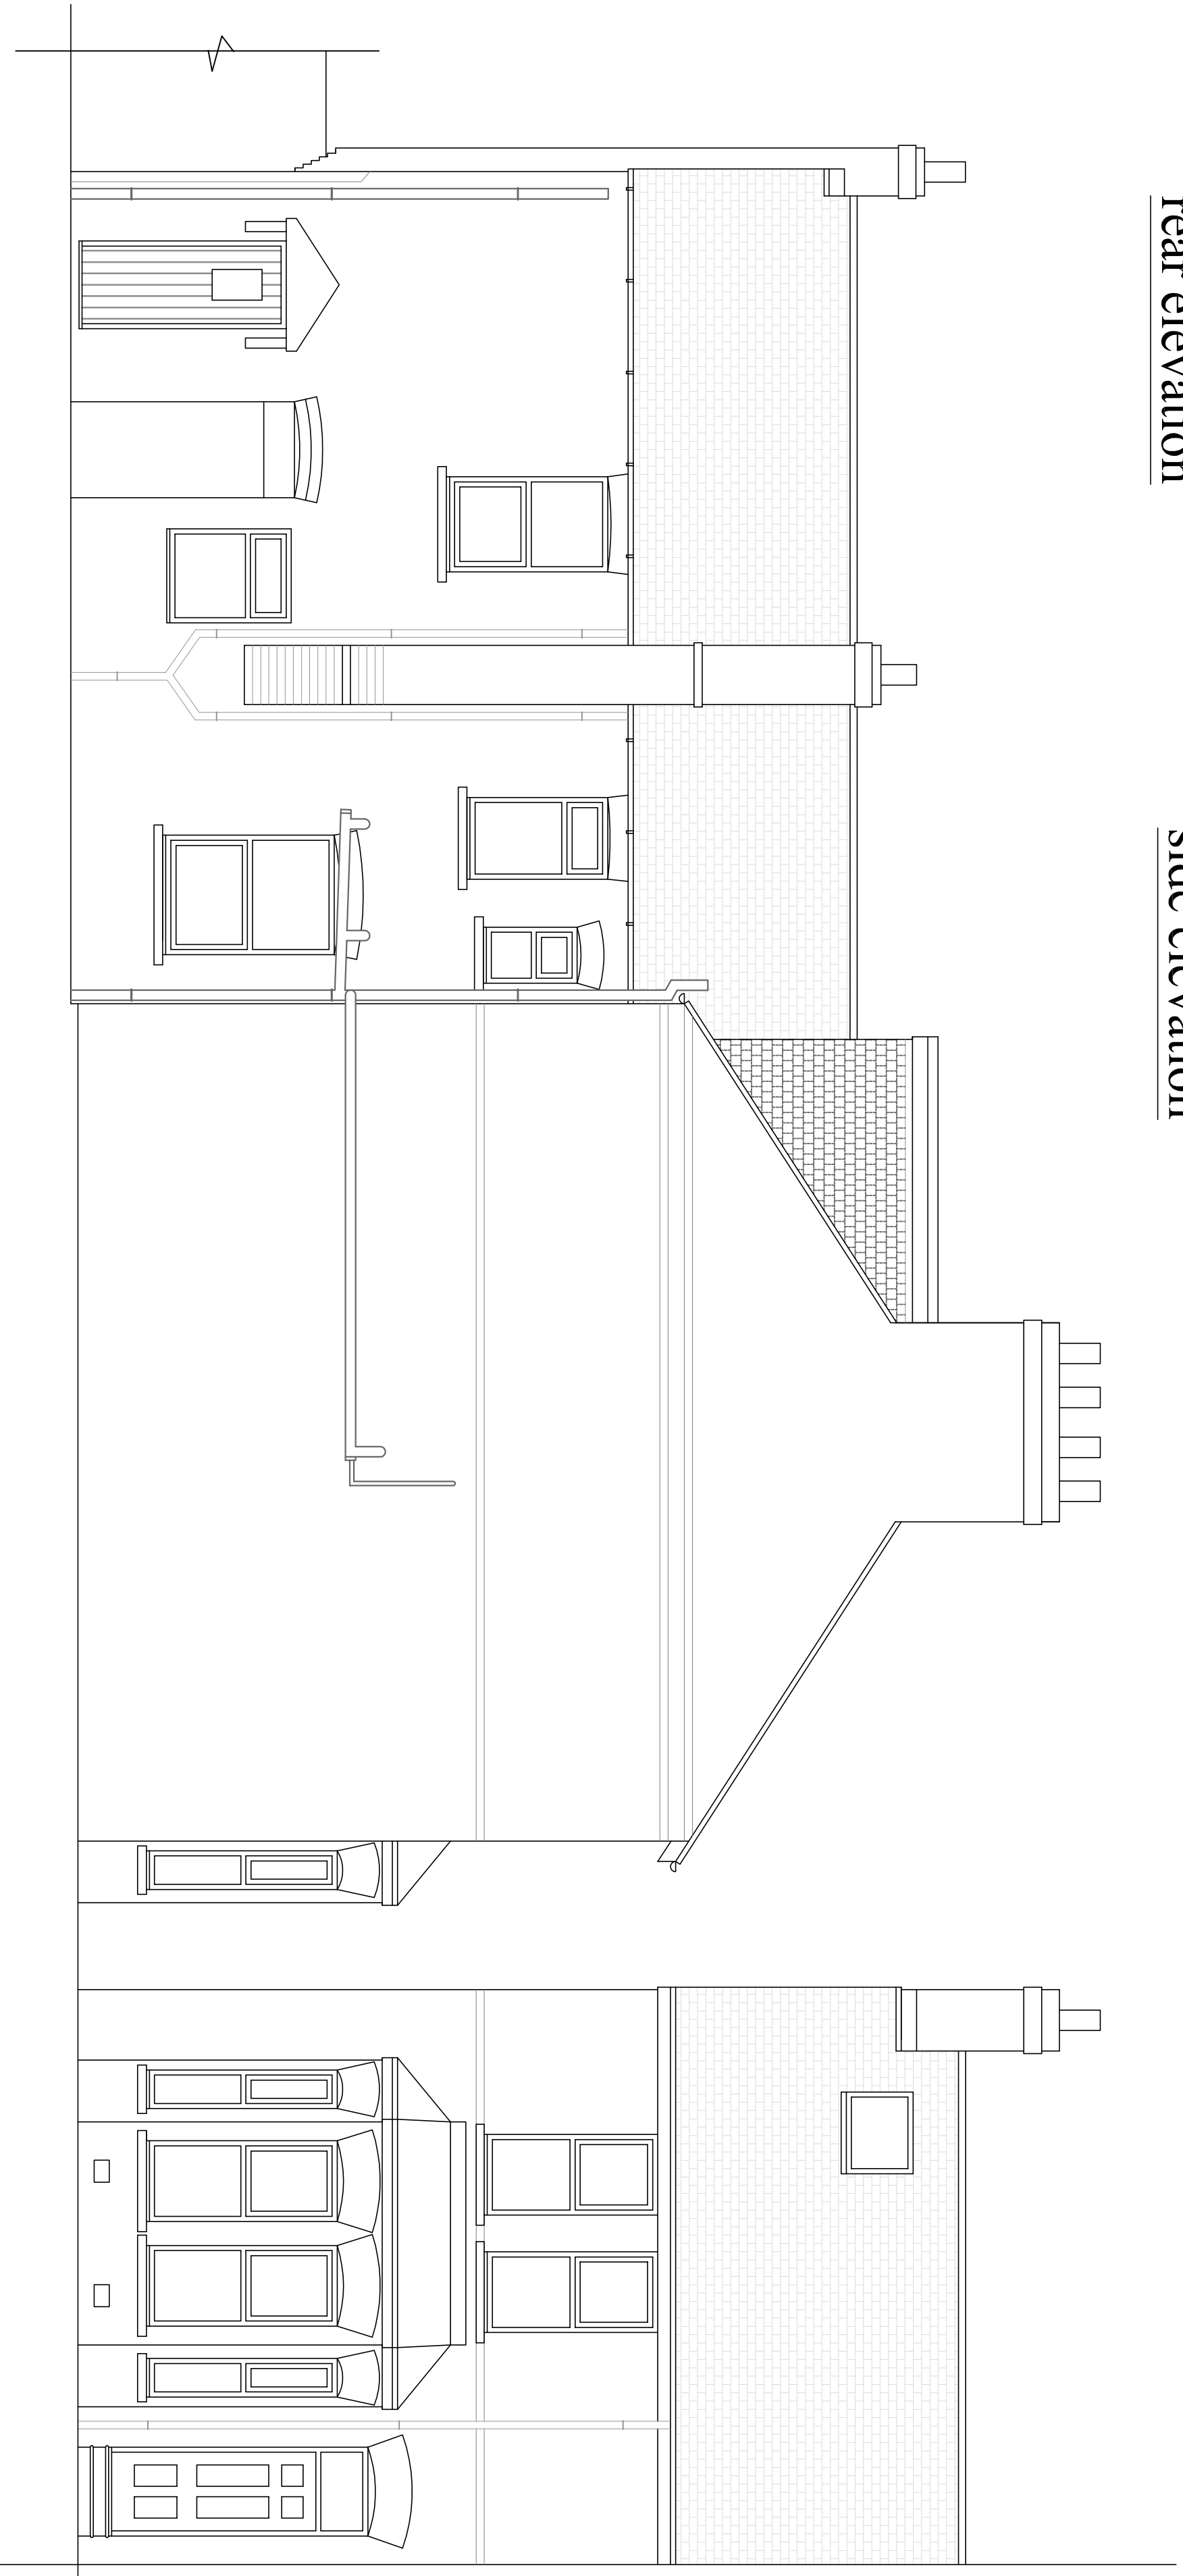

side elevation

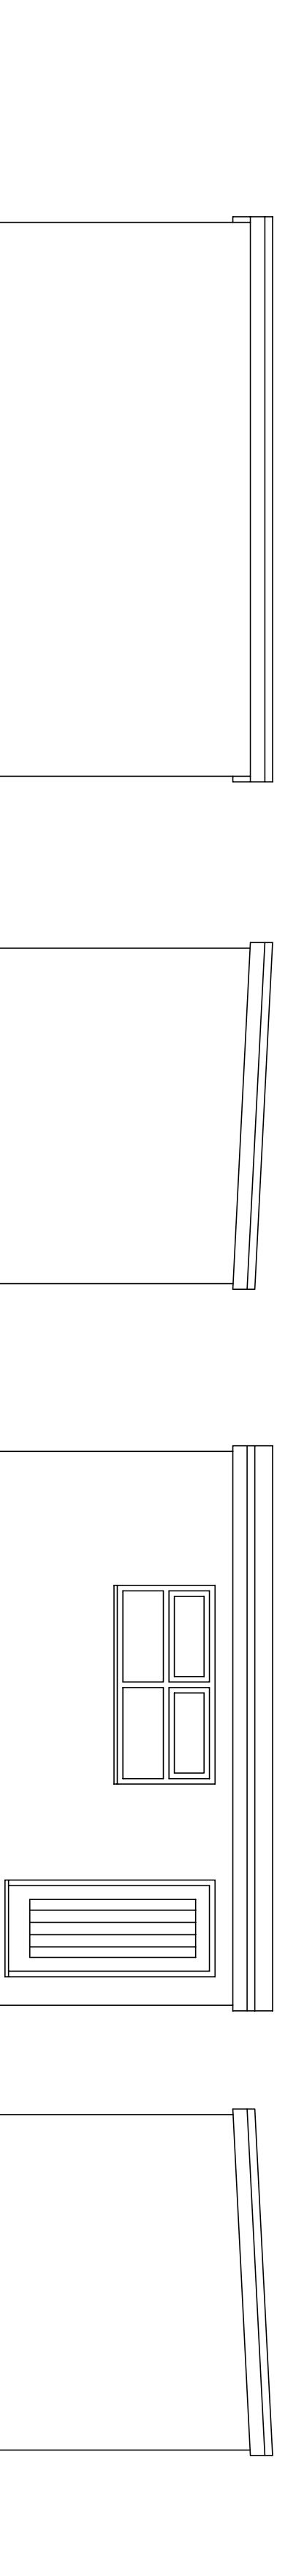


front elevation

rear elevation

side elevation

front elevation

side elevation

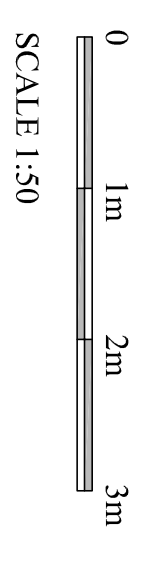

*Robert Room*  
*Architectural Drawing Services*

SA: 01759 301112      mobile: 07703 185039  
 Fax: 01759 321112  
 Email: [robert.room@robertroomarchitectural.co.uk](mailto:robert.room@robertroomarchitectural.co.uk)

client  
 M Goldsmith

site  
 No.19 Longfield Terrace York

job  
 Erection of a ground floor side extension  
 and out building following demolition of  
 existing out building

drawing  
 Existing plan & elevations

date	March 2024	drwn by	Rob Room
scale	1:50	rev	

dwg no. G01/2090 / 01