

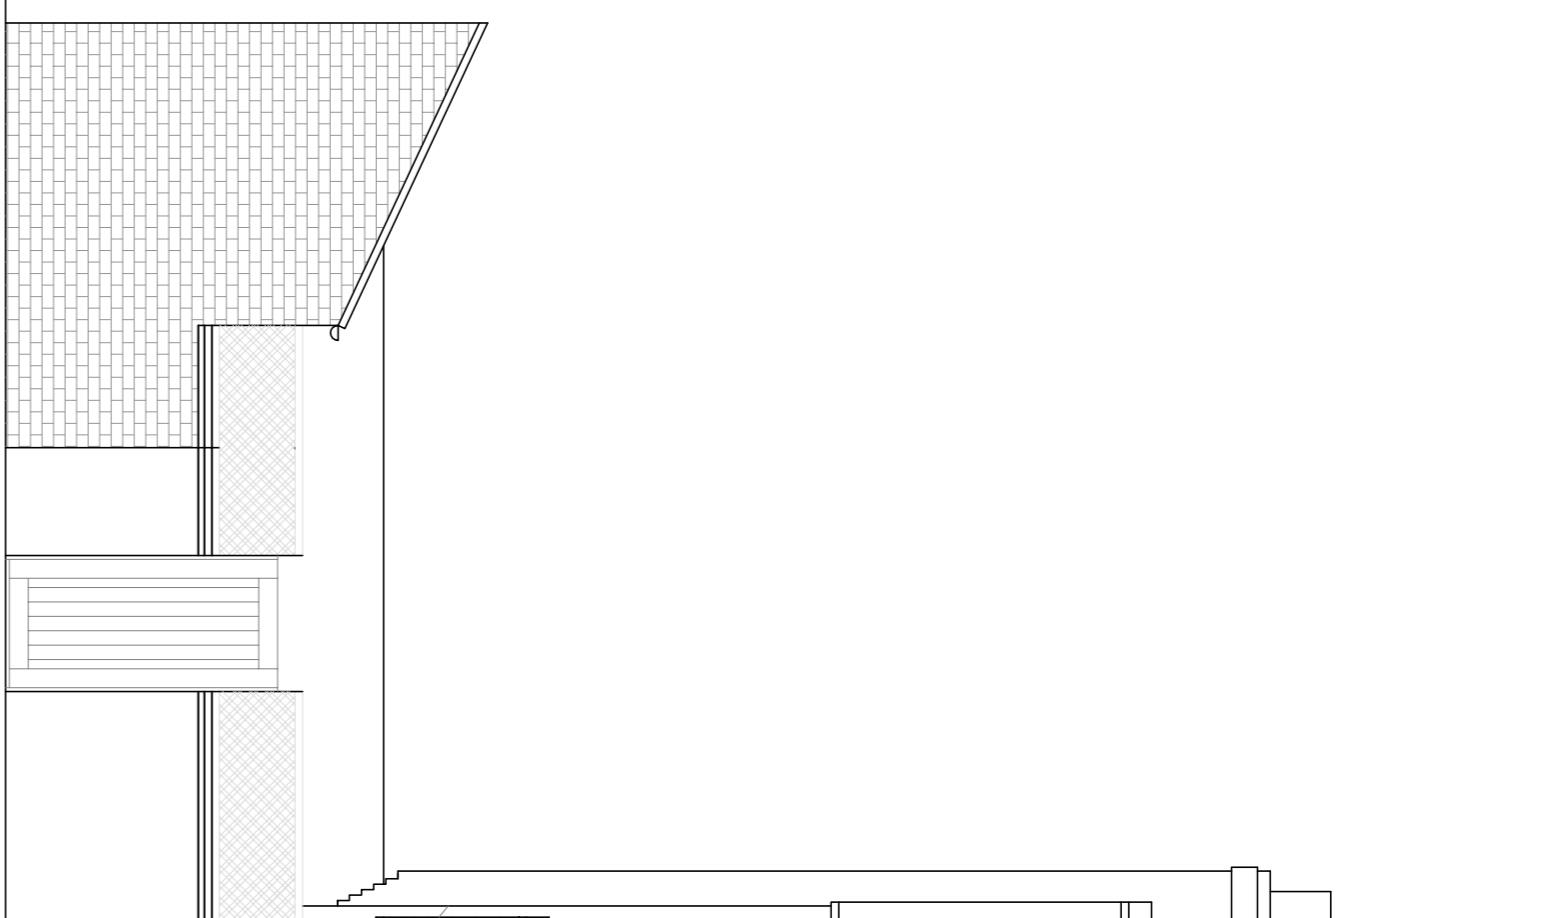



rear elevation

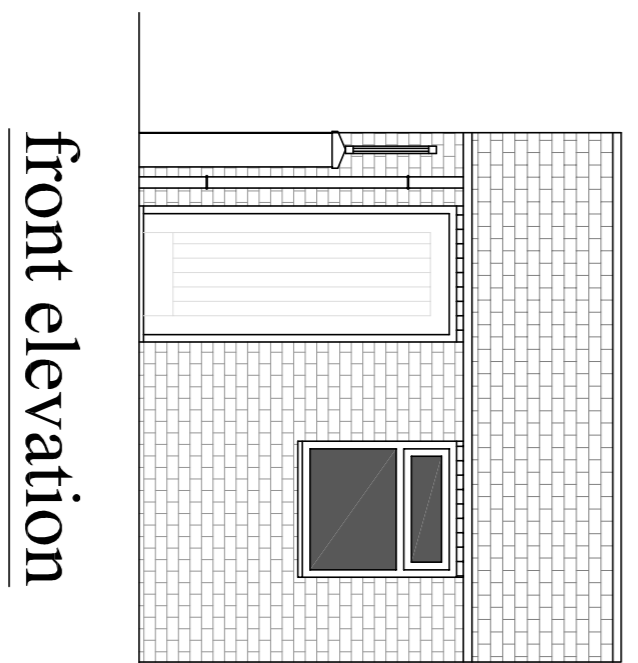


side elevation

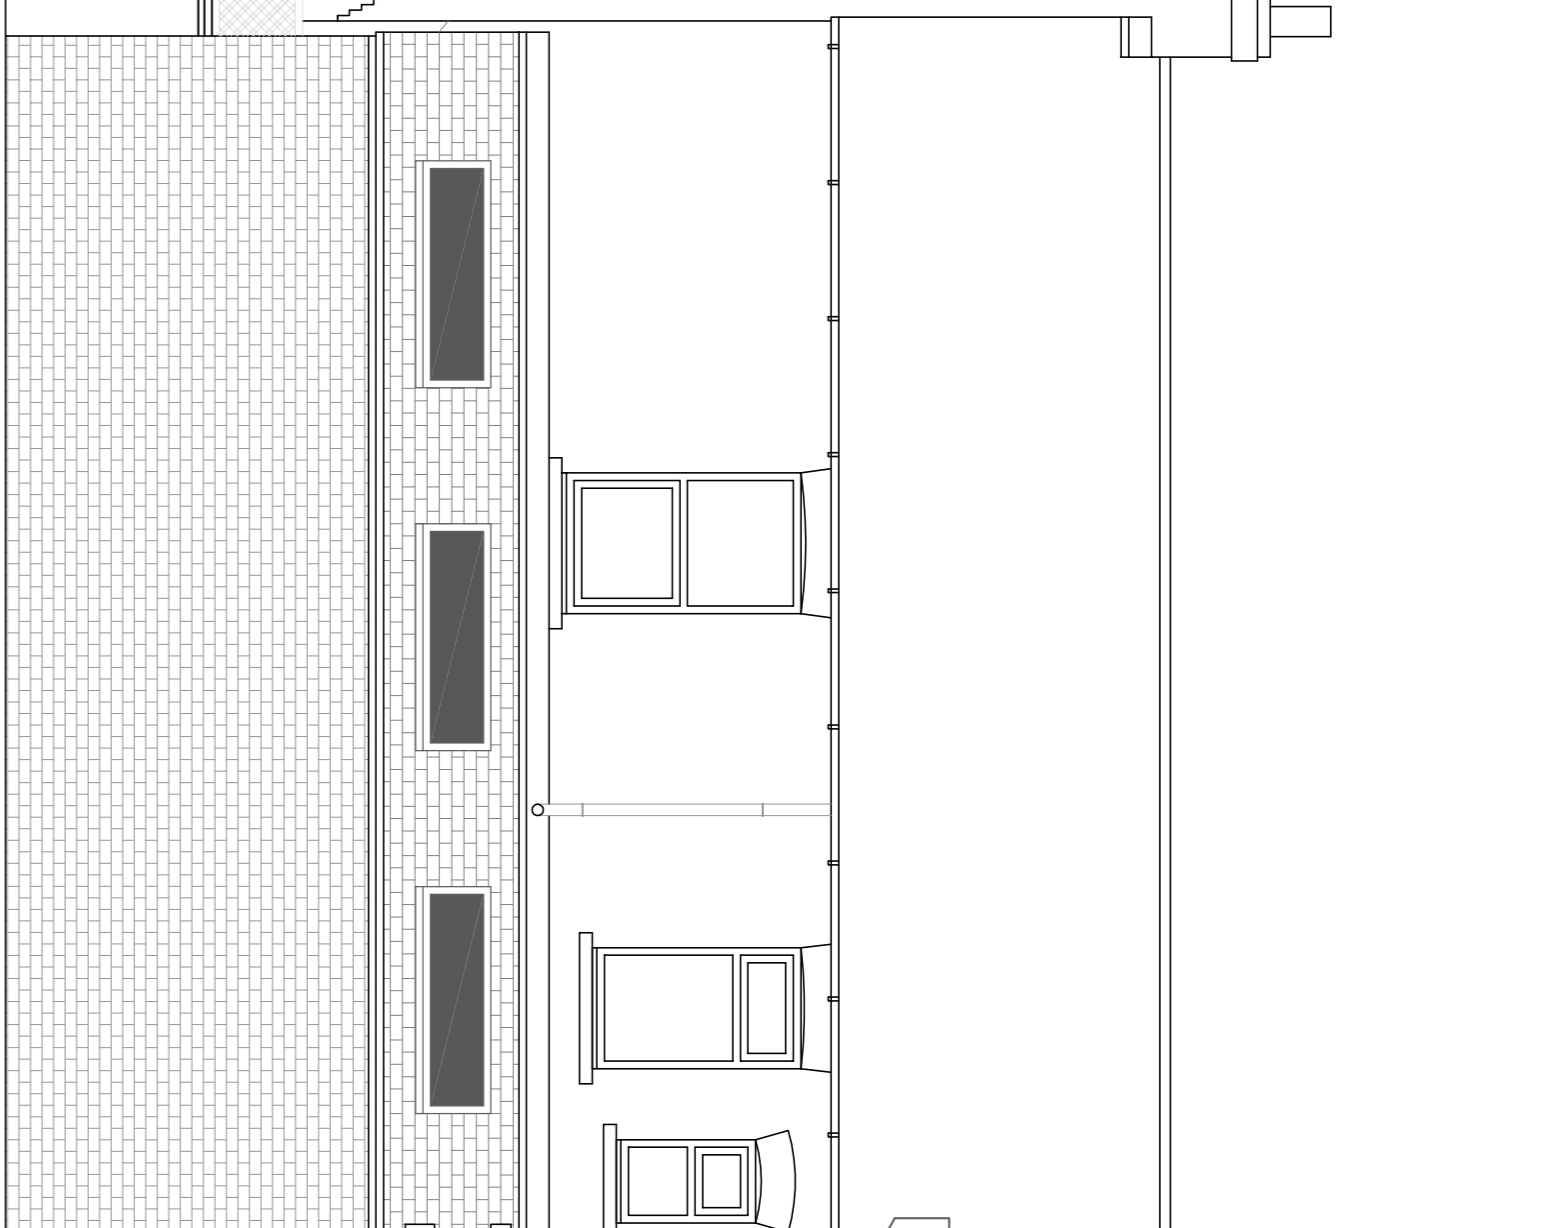


front elevation

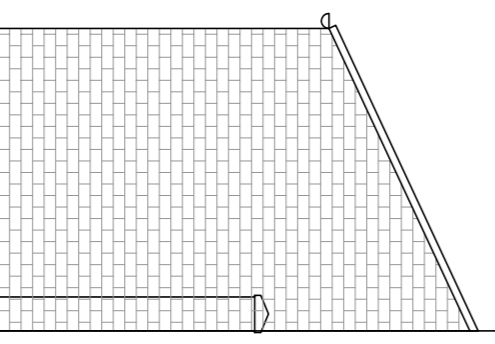


side elevation

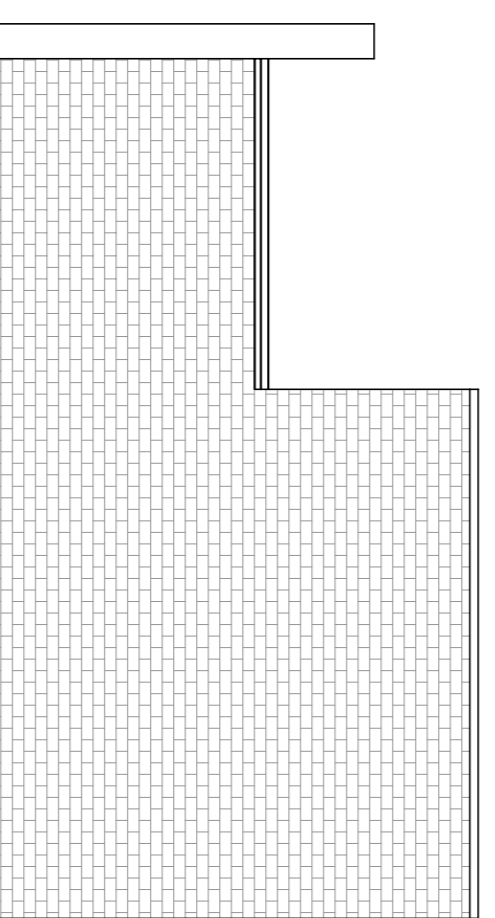

rear elevation

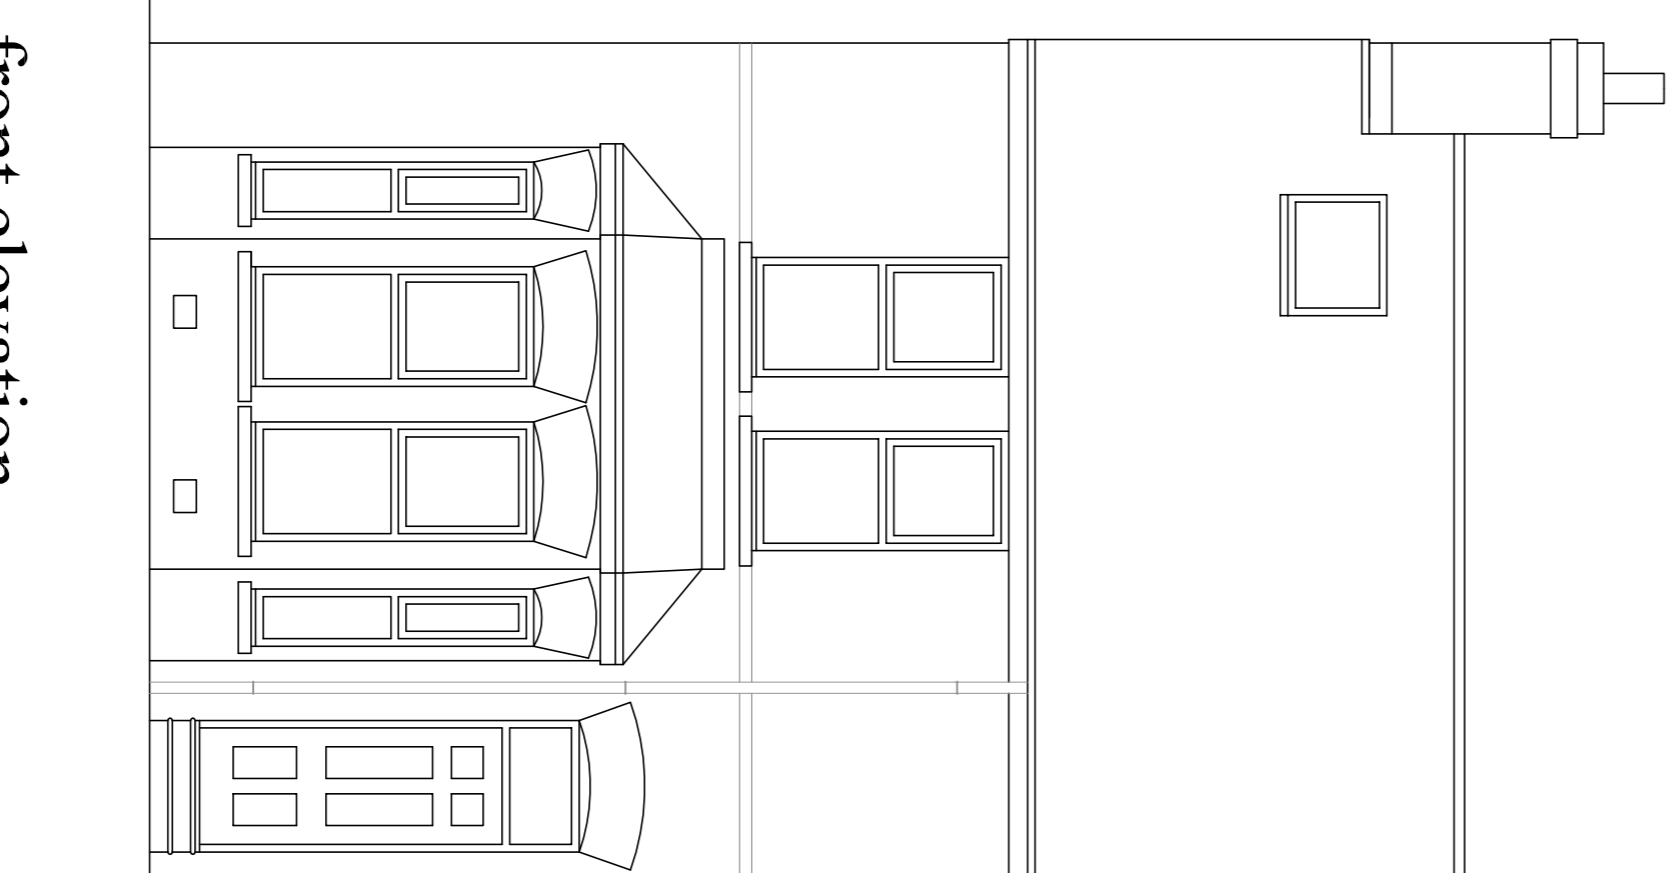

front elevation

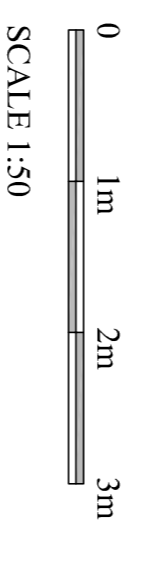

*Robert Room
Architectural Drawing Services*

St: 01759 301112 mobile: 07703 185039
Fax: 01759 321112
Email: robert.room@robertroom.co.uk

client
M Goldsmith

site
No.19 Longfield Terrace York

job
Erection of a ground floor side extension
and out building following demolition of
existing out building

drawing

Proposed plan & elevations

date March 2024 drawn by Rob Room

scale 1:50 rev

dwg no. G01/2090/02