




FRENCH DOORS DG7

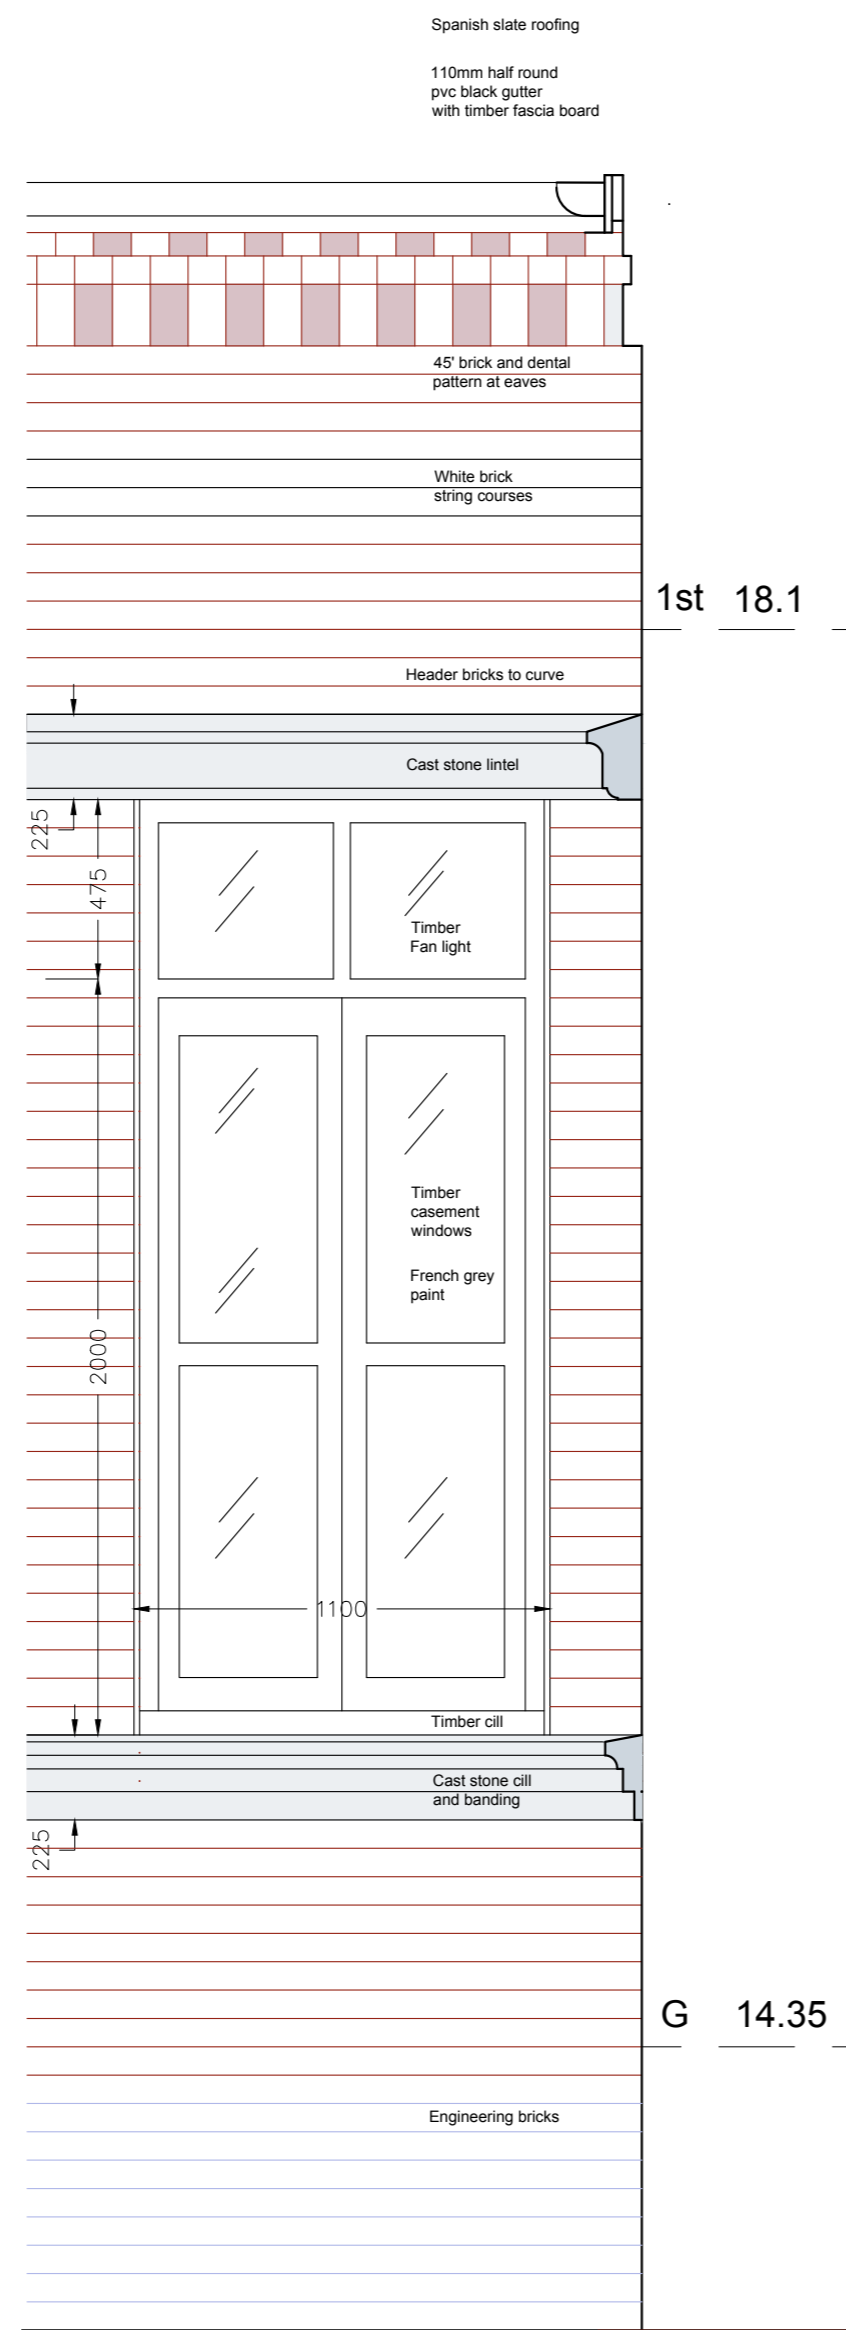

CASEMENT WINDOWS WG2, WG3, WG4, WG5

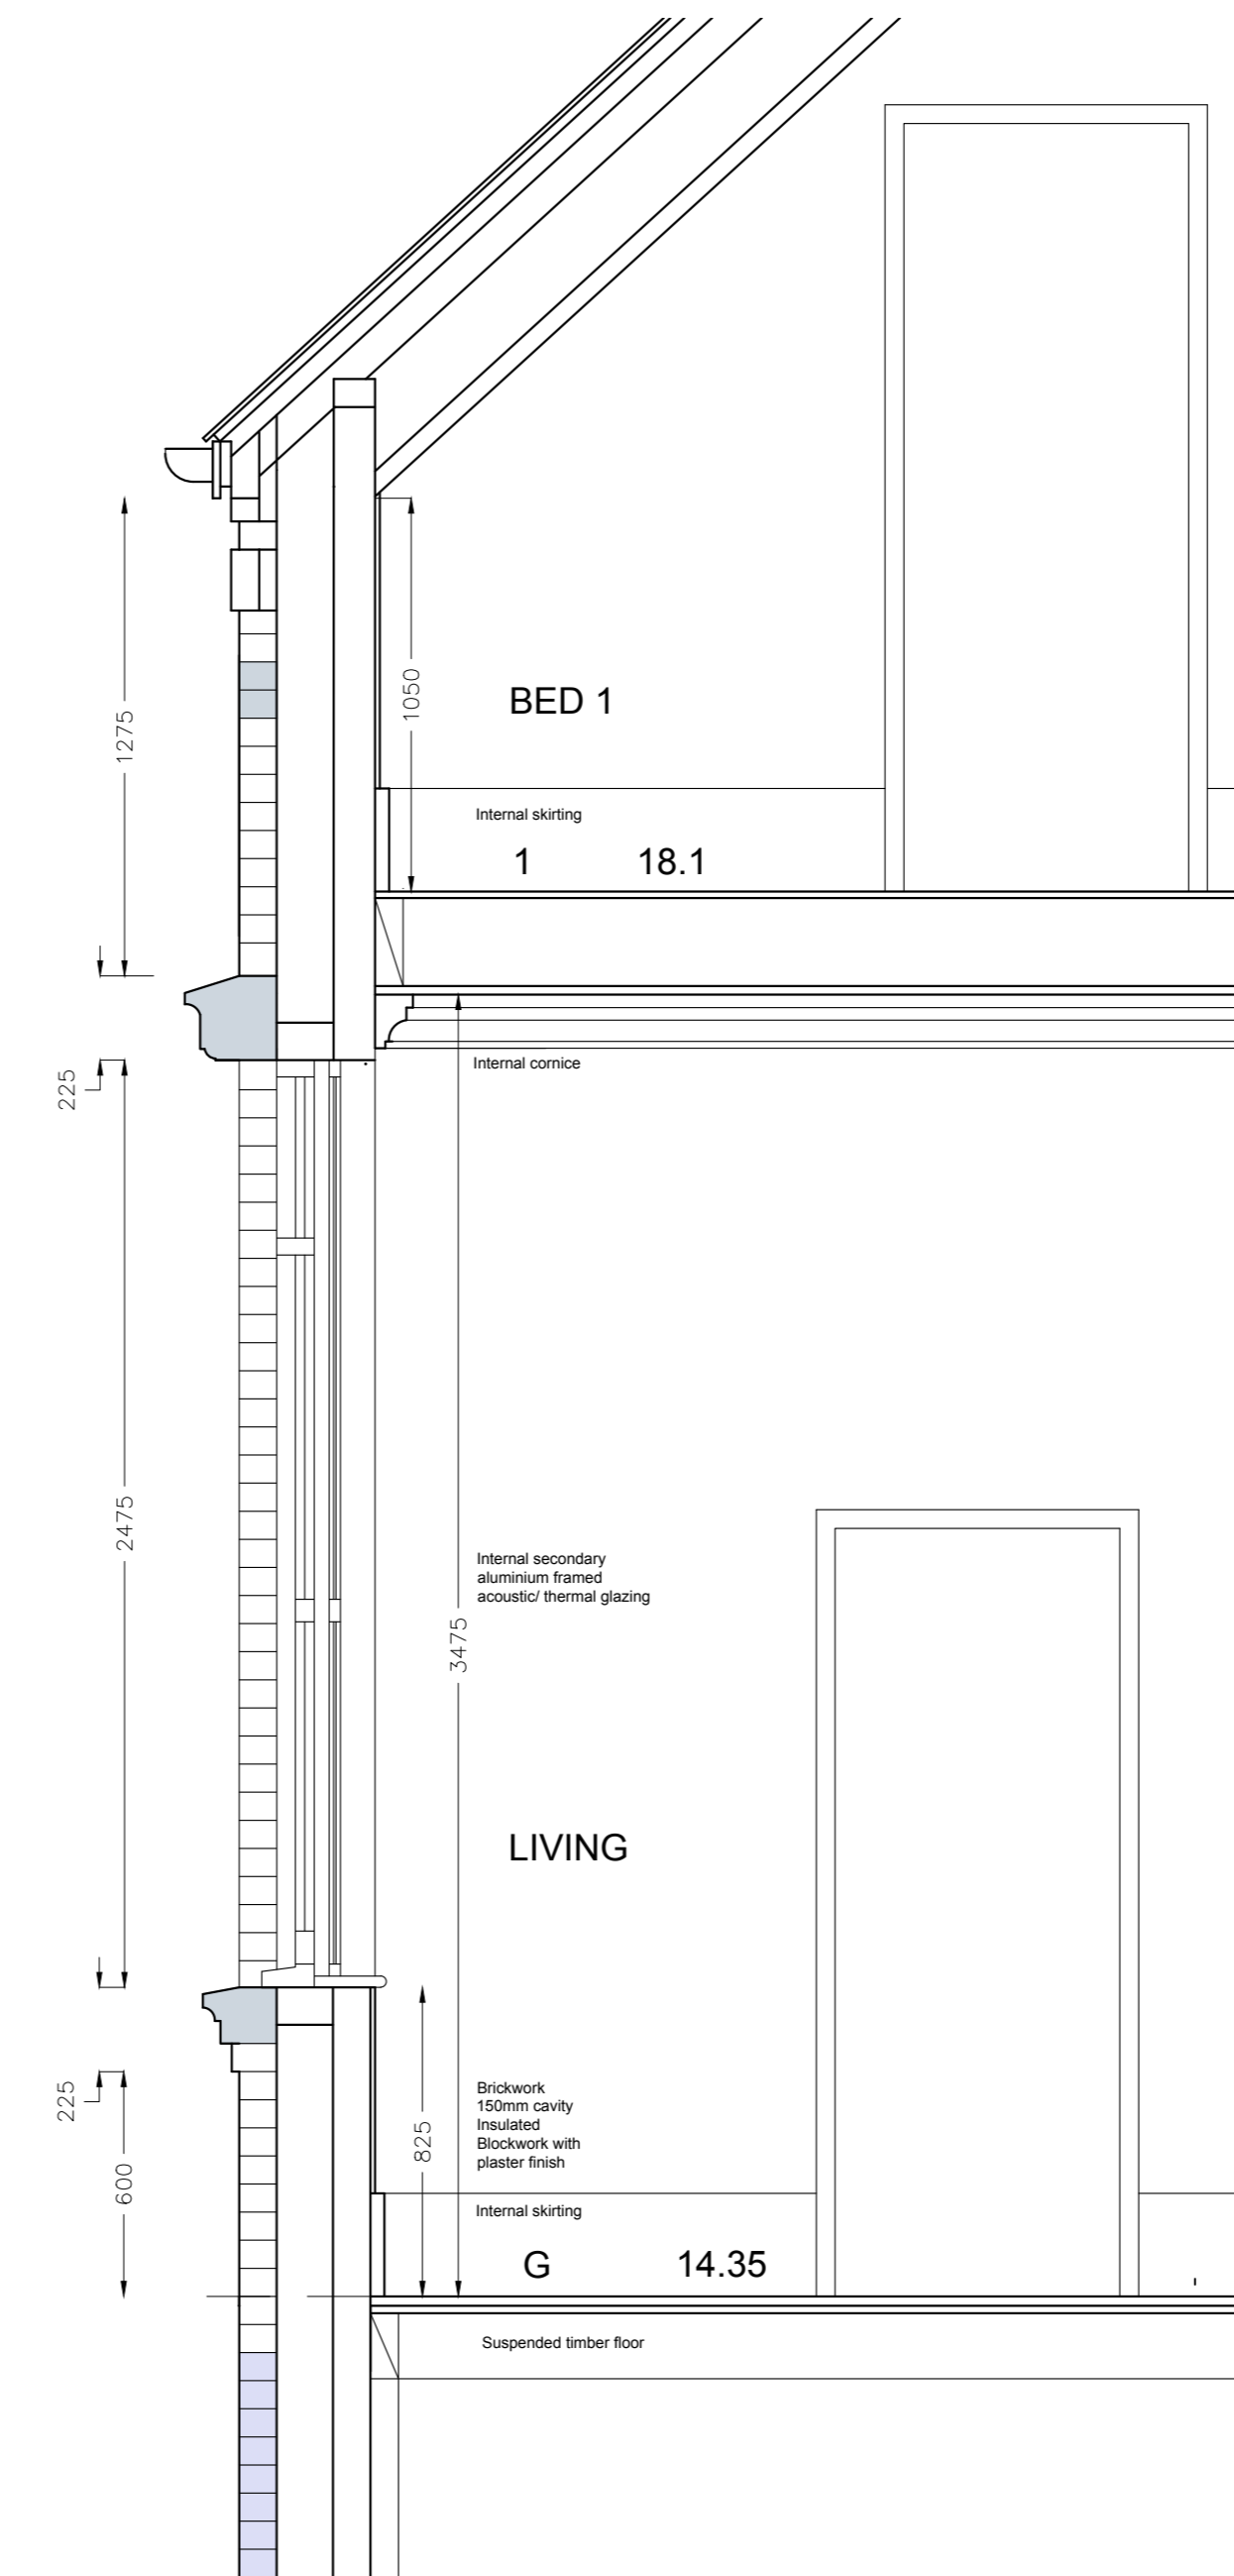

1:20 CURVED WALL SECTION - CASEMENT WINDOW

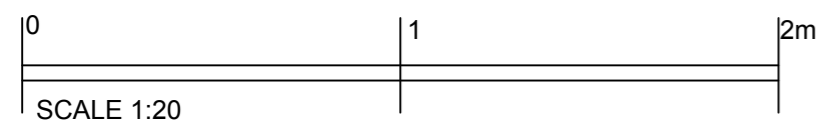

PLANNING AOD

CLIENT	PROJECT	SCALE	DATE
HAZELL	PRIORY ROUND HOUSE	1:20 @ A2	MAR 2024
DRAWING	DWG. No.	GABY HIGGS ARCHITECTS	
WINDOWS & DOORS	sk 2321 T 22	gabyhiggsarchitects@gmail.com 07590 990802	